
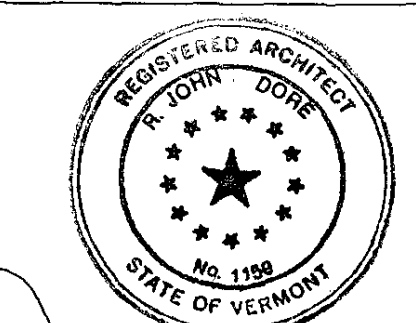


NOTES:  
SEE DETAIL 3/A-2.0 FOR INFORMATION ON IN SLAB HEATING JOINT TREATMENT

GENERAL NOTES:  
PROVIDE VAPOR RETARDER BETWEEN RIGID INSULATION AND GV. STRUCTURAL ROOF DECK TYPICAL.

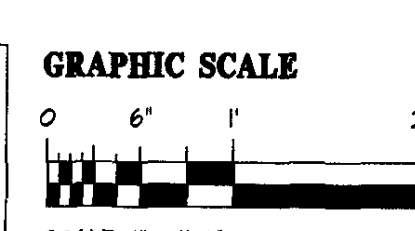

**D&W**  
DREW AND WELTJE, INC.  
ARCHITECTS & PROJECT MANAGERS

STATE OF VERMONT  
DEPARTMENT OF BUILDINGS  
AND GENERAL SERVICES  
AGENCY OF ADMINISTRATION  
MONTPELIER, VERMONT

AGENCY OF TRANSPORTATION  
N. FERRISBURGH MAINTENANCE FACILITY  
N. FERRISBURGH VERMONT

REVISIONS	SCALE: 1" = 1'-0"
DATE: 1/4/06	DRAWN BY: VFW
	APPR. BY: MFD
N. FERRISBURGH	
MAINTENANCE GARAGE	
WALL SECTIONS	
A-5.0	
26 OF 43	