




OFFICE AREA PLUMBING PLAN
 1/4" = 1'-0"

ITEM	MANUFACTURER & MODEL	TRIM & ACCESSORIES	CONNECTION			REMARKS
			WASTE/VENT	CW	HW	
HB	WOODBRID 250-12 FREEZELESS WALL FAUCET	VOLVM BREAKER, BACKFLOW PREVENTER		1/2"	1/2"	
LAV	AMERICAN STANDARD COMPACT LAVATORY CAT# 124.024, 4" CENTERS	AM. STD. #2365.002 W/ GRID DRAIN SUPPLIES W/ STOP, 1 1/4" OFFSET TRAP	1 1/4"	1 1/2"	1/2"	WHITE TRIERBO LAV-GUARD INSULATION KIT #102M/105M
SA	SHOCK ABSORBER	WIDE W-5		3/4"		
S-1	SINK, ELKAY # DL-R-2222-10	LDS STRAINER, AM. STD. 4206, 453 FAUCET, HEAVY DRAIN, TRAP W/ DRAIN ACCESSORY FOR NO CONDENSATE SEAT - OLSSENITE #95 OPEN FRONT, LESS COVER	1 1/2"	1 1/2"	1/2"	
WC-1	AMERICAN STANDARD 17", NEW CADET RIM ELEVATED, 1.6 GPM/FLUSH PRESSURE ASSISTED CAT # 2168.100		4"	2"	3/8"	

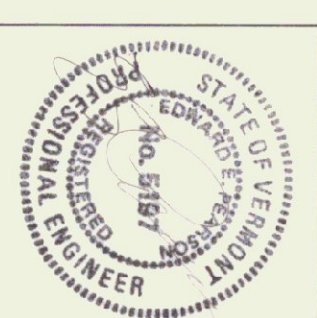

Pearson & Associates
 MECHANICAL & ELECTRICAL ENGINEERS
 P. O. BOX 610 STOWE, VERMONT 05672
 TEL. (802) 253-9607 FAX. (802) 253-9290

Gossens Bachman
 Architecture and Interior Design
 Gossens Bachman, Inc.
 18 Langdon Street
 Montpelier, VT 05602
 (802) 258-1644

STATE OF VERMONT
 Department of Buildings & General Services
 AGENCY OF ADMINISTRATION

Montpelier

Agency of Transportation
 HUNTINGTON HANGAR OFFICES
 Berlin, Vermont

OFFICE AREA PLUMBING PLAN

DATE: 11/16 SCALE: 1/4" = 1'-0"
 DRAWN BY: APPROVED BY: E. E. P.
 B. W. M.

REVISIONS: CAD FILE: P-HHO-P1 SHEET: P-1 OF

DWG. NO. P-1