

N/F  
NICOM INC.

CONTRACTOR'S STAGING AREA

INDUSTRIAL LANE



**Gossens Bachman**  
Architecture and Interior Design

Gossens Bachman, Inc.  
150 Main Street  
Montpelier, Vermont 05602  
(802) 229-1884

**CEI**  
Chenette  
Engineering, Inc.

7 Main Street  
Montpelier, Vermont 05602  
(802) 229-1425

Project Title:  
**Agency of  
Transportation:  
Huntington  
Hangar**  
Berlin, Vermont  
AIR-04-3078




Revisions:

- 19 FEB 1993  
SEWER LINE MATERIALS CHANGE
- 26 FEB 1993  
DUCTILE IRON SLEEVE SIZE
- 7 JUNE 1995  
MORE PARKING/ADDITION
- 19 OCT 1995  
SLIDING GATE, DRIVE WIDTH
- 20 NOV 1995  
CONC. APRON

Job Number:  
Drawn By: CEI  
Checked By: CEI  
Scale: as noted  
Date: Nov. 11, 1992  
Sheet Title:  
**Civil Site  
Plan**

Sheet Number:  
**C1**  
© Gossens Bachman, Inc.

- LEGEND:
- EXISTING GROUND CONTOUR LINE
  - (1100) FINISHED GRADE CONTOUR LINE
  - W PROPOSED WATER SERVICE LINE
  - X EXISTING SECURITY FENCE
  - NEW CHAIN LINK FENCE
  - EXIST. GRAVEL ROAD/PARKING
  - PROPOSED SILT FENCE SEE DETAIL 11/03
  - HAY BALE CHECK DAM SEE DETAIL 9/03
  - IRON PIN FOUND
  - EXISTING SEWER MANHOLE
  - EXISTING DROP INLET
  - FINISH GRADE SPOT ELEVATION
  - POINT OF ELEVATION
  - FINISH ELEVATION
  - PROJECT LIMIT

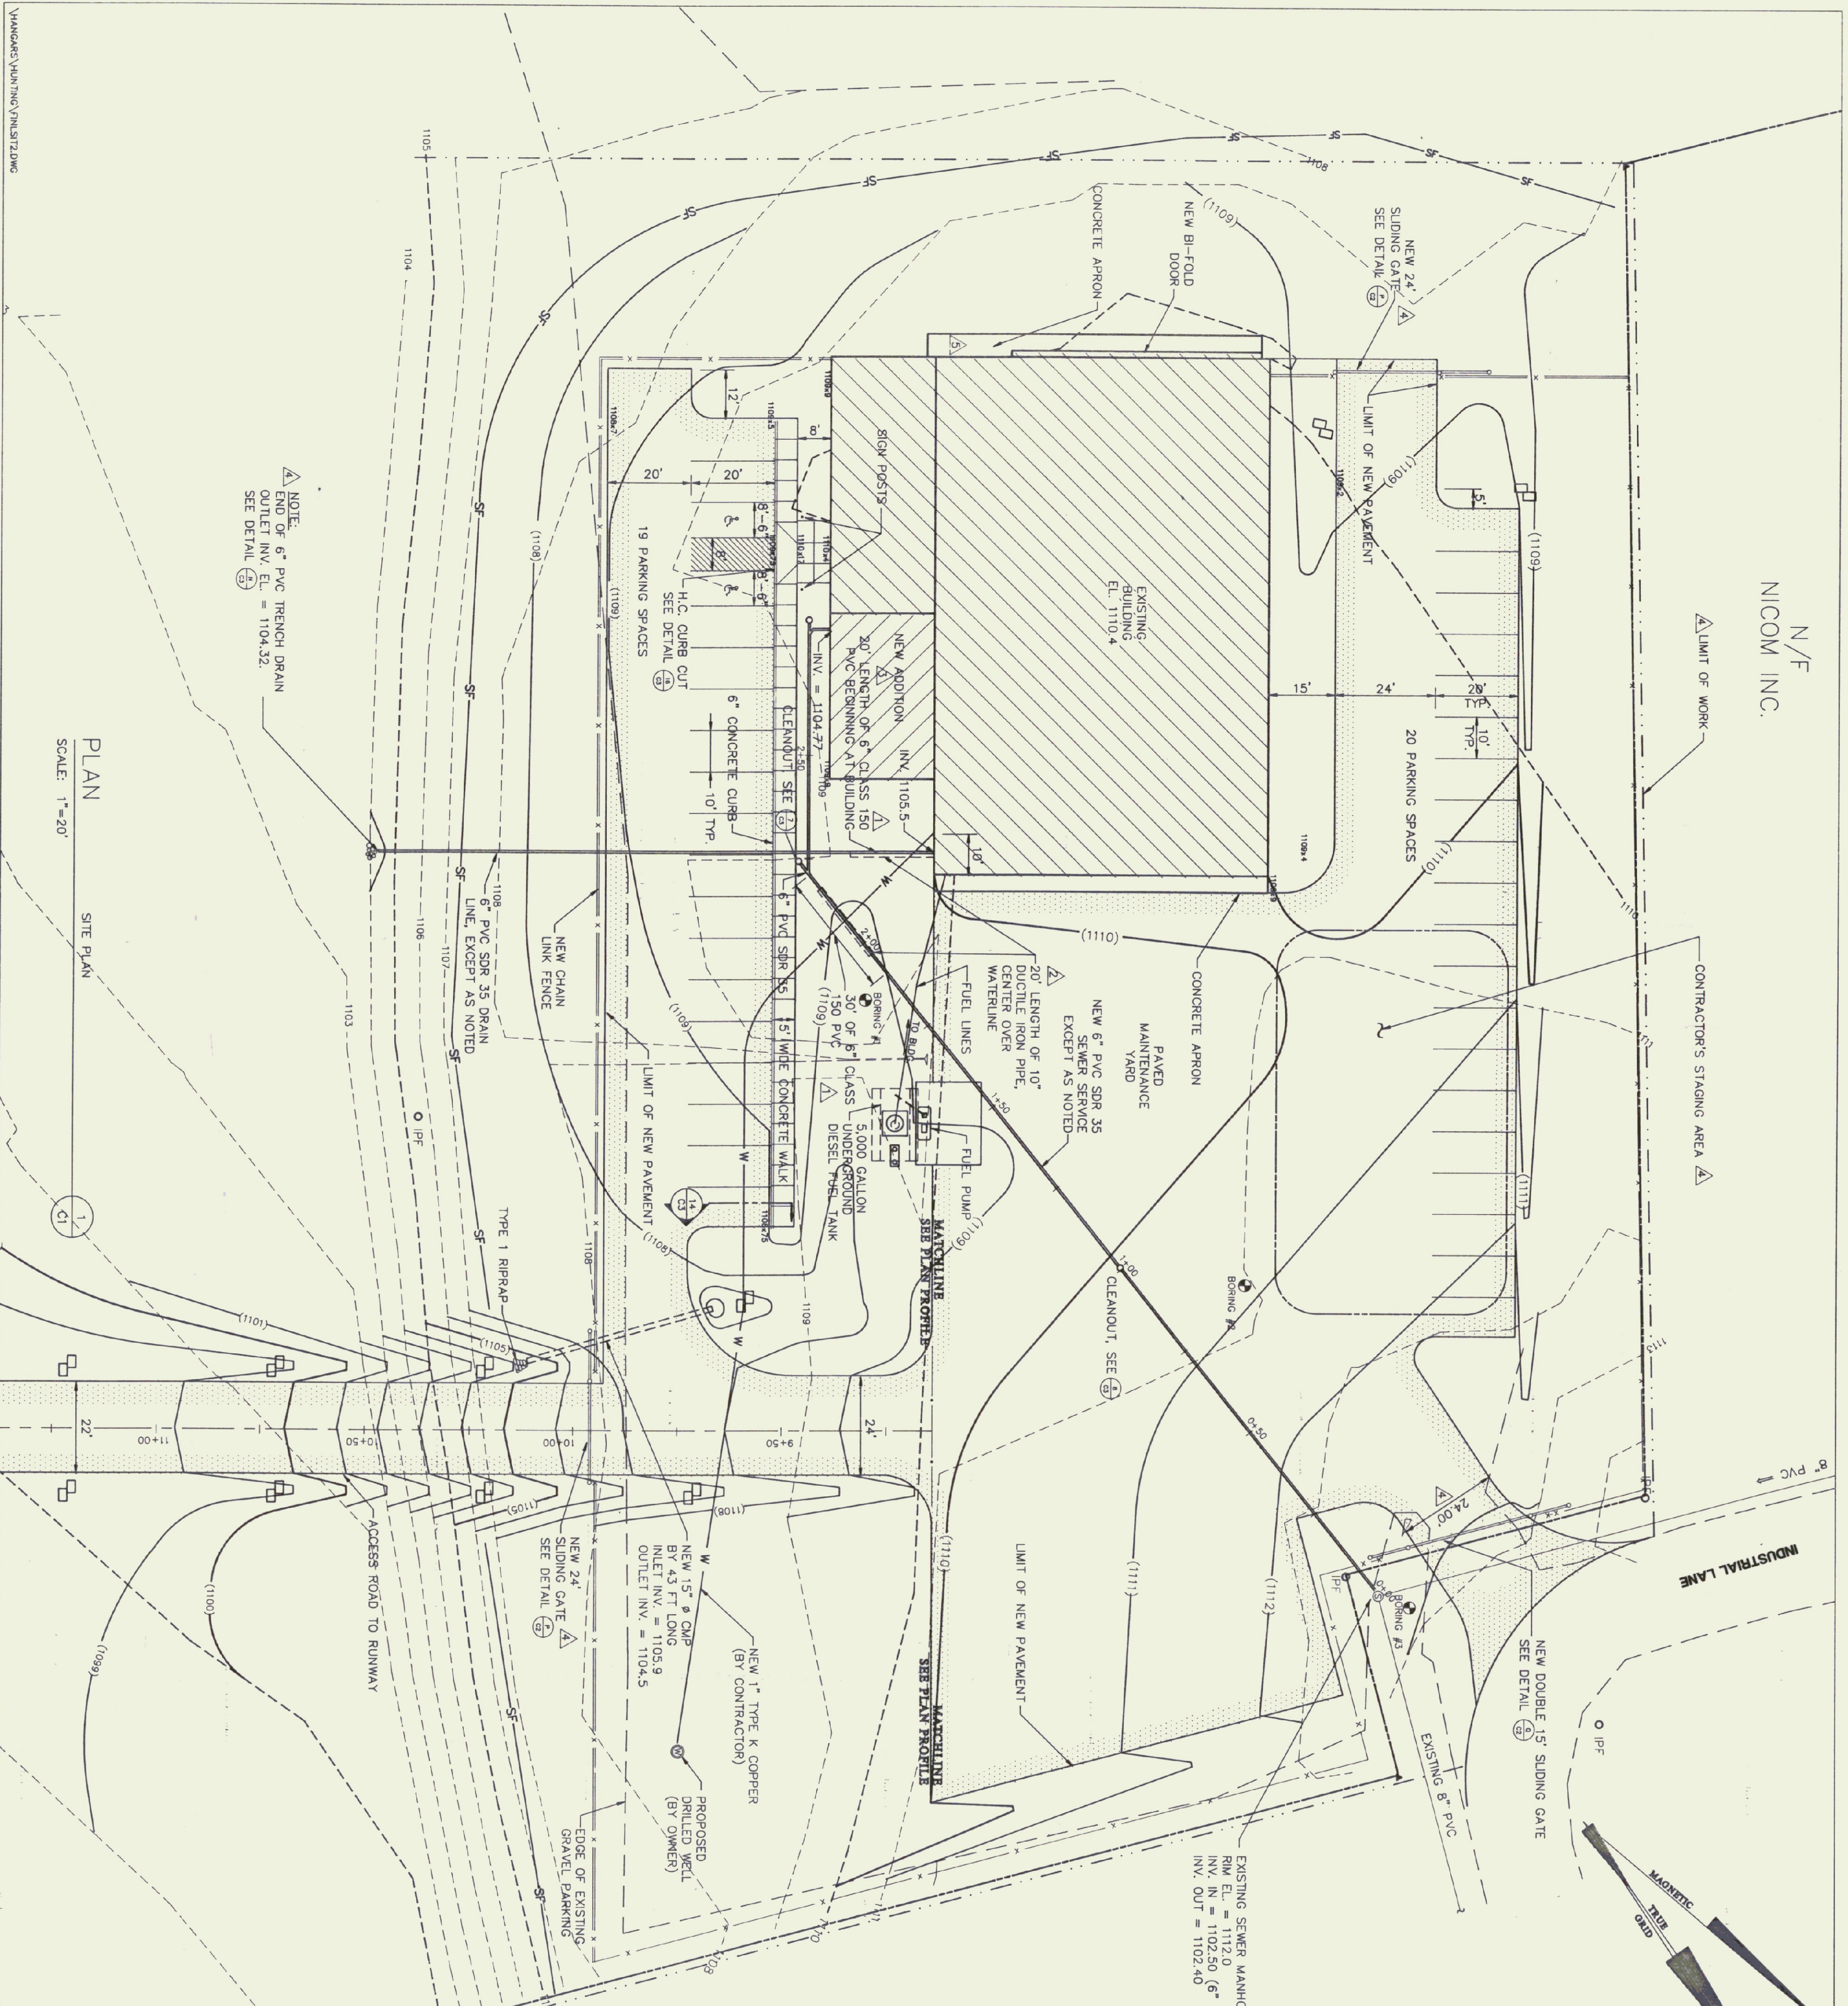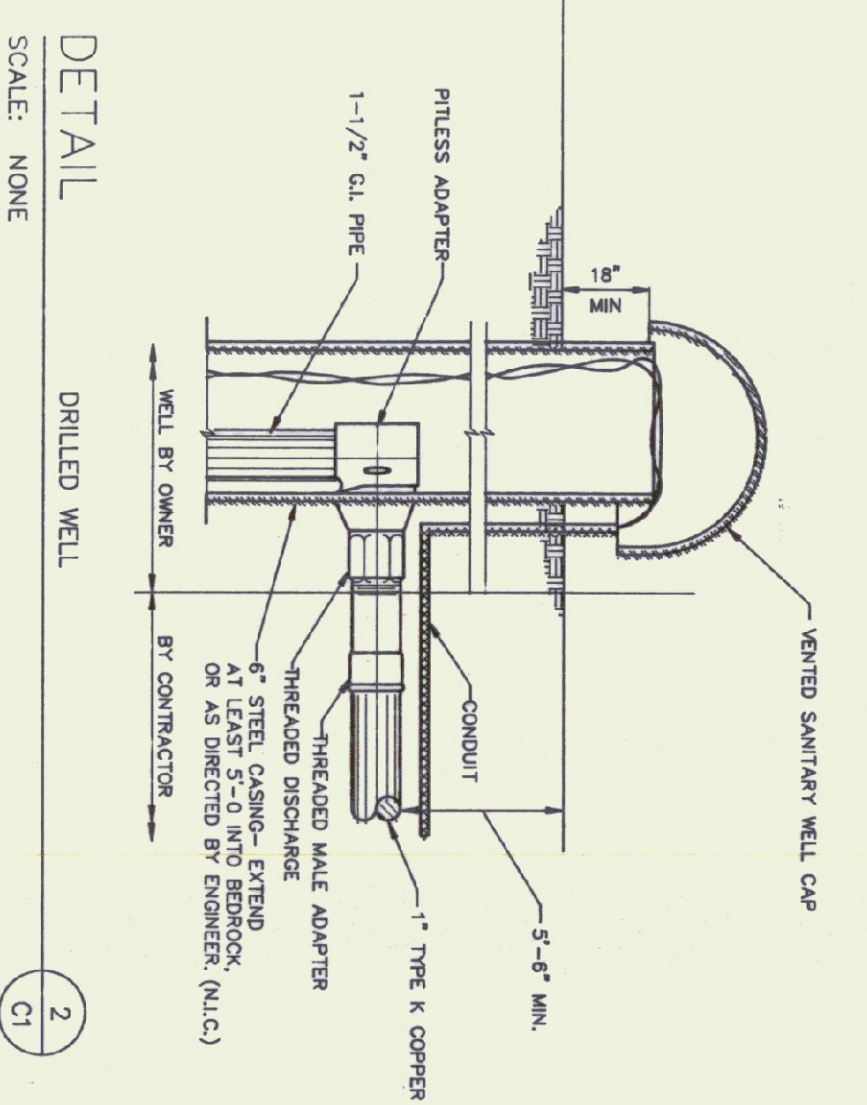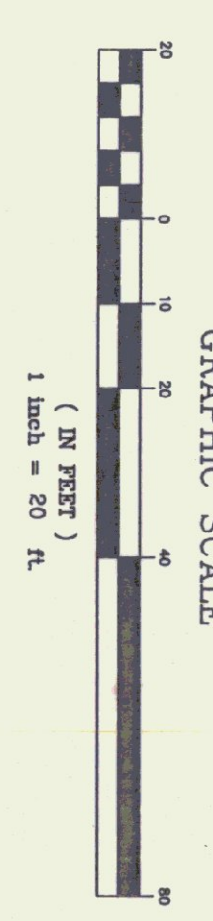

NOTE:  
END OF 6\"/>