

DOOR SCHEDULE






No.	SIZE	TYPE	MATERIAL	DOOR BOTTOM	CLOSERS	HINGES	KICK PLATE	BUMPER	LOCKS	REMARKS	QUANTITY
D	3'-0" x 7'-0"	A	INSULATED STEEL WITH 5' x 20' SPAN GLASS	#19" 1250-00	BB 1274 4 1/2" x 1/2" USF	8' x 3/4" 3/2" 3/2"	No	No	72 7/8" x 5 1/2" D. FIN. INTERCHANGEABLE CORE	BLUSH DOOR. VEGETHANE COKE. FIN. US. WEATHER-STEP. EXISTING NIMON RENEWED TO 2-4' x 8' SWINGING ALUMINUM DOORS. HARDWARE SATISFACTORY TO SECURE.	1
D1	8' x 8'	D	PLYWOOD							72" OVERHEAD DOOR W/ INSULATED LEAD AND FULL-LOCK SERIES W/ INSULATED DOOR W/ INSULATED LEAD AND FULL-LOCK	2
D02	12' x 12'	C	INSULATED WOOD		ELECTRIC OPERATOR					72" OVERHEAD DOOR W/ INSULATED LEAD AND FULL-LOCK SERIES W/ INSULATED DOOR W/ INSULATED LEAD AND FULL-LOCK	2
D03	8' x 8'	D	INSULATED WOOD							72" OVERHEAD DOOR W/ INSULATED LEAD AND FULL-LOCK SERIES W/ INSULATED DOOR W/ INSULATED LEAD AND FULL-LOCK	1

NOTE: OVERHEAD DOORS ARE SUPPLIED BY OWNER.

WINDOW SCHEDULE

No.	ROUGH OPENING	TYPE	FRAME MATERIAL	QUANTITY	REMARKS
W1	4'-0" x 3'-0"	E	ALUMINUM	2	SLIDERS WITH SCREENS

NOTE: WINDOWS TO BE BY ACOON BUILDING COMPONENTS, INC., SERIES 2500, NO. 4030. WINDOWS TO BE INSTALLED BEFORE SIDING.

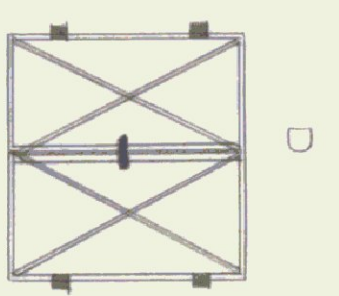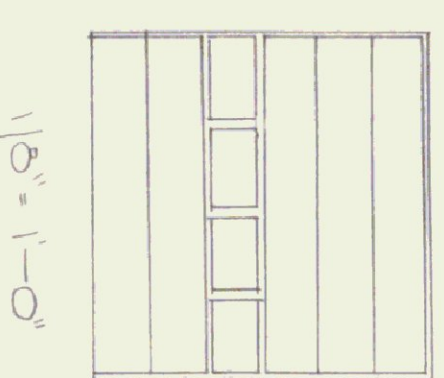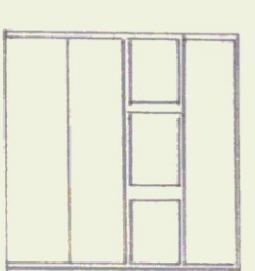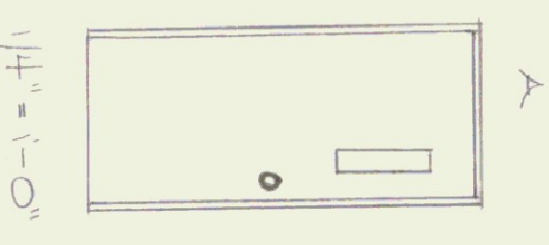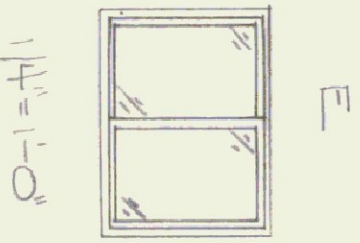

STATE OF VERMONT
DIVISION OF STATE BUILDINGS
AGENCY OF ADMINISTRATION
MONTPELIER. VERMONT

PROPOSED ADDITION
BERLIN TRAFFIC SHOP
BERLIN VERMONT
DOOR & WINDOW SCHEDULE

DATE: MAY 1982	SCALE: AS NOTED	REVISIONS: Mf 8/5/82	DWG. NO. C-4
DRAWN BY: HSC	APPROVED BY: F. HATT	TRP 9/15/82	10 OF 11