



CROSS SECTION WORKING EXACTLY ABOVE GARAGE DOORS AND AT ARTIC ACCESS DOORS
SCALE 1/2" = 1'-0"

CROSS SECTION OF PART WALL ABOVE GARAGE DOORS
SCALE 1/2" = 1'-0"

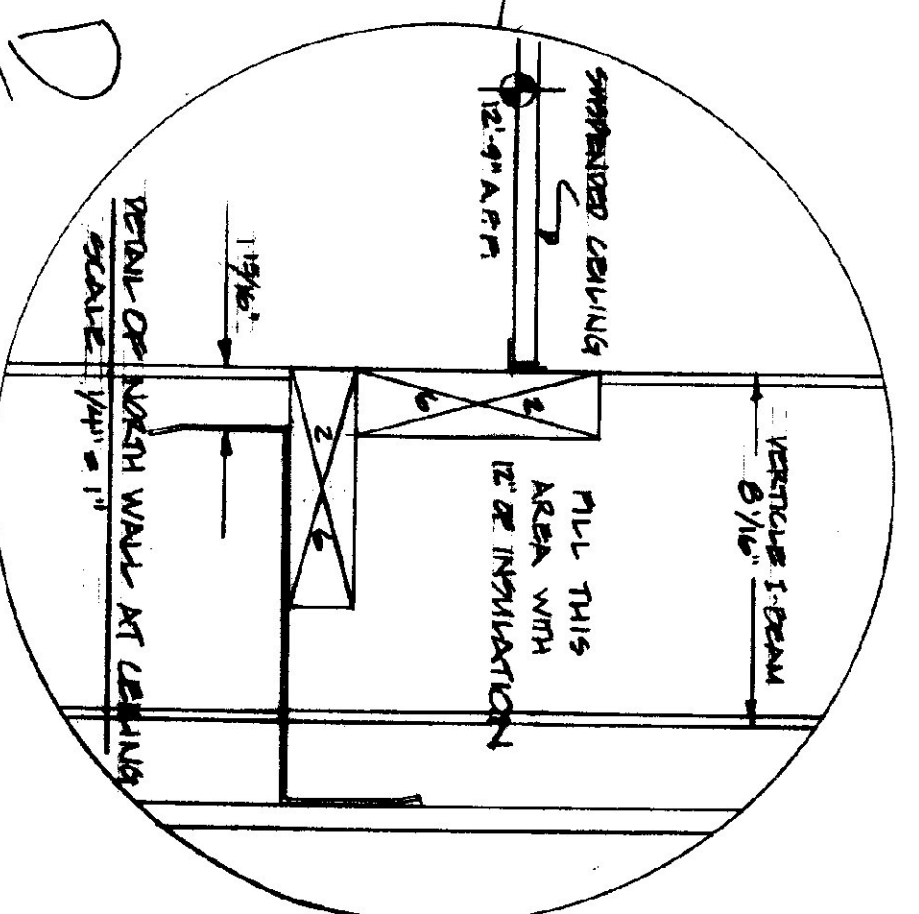

VOID

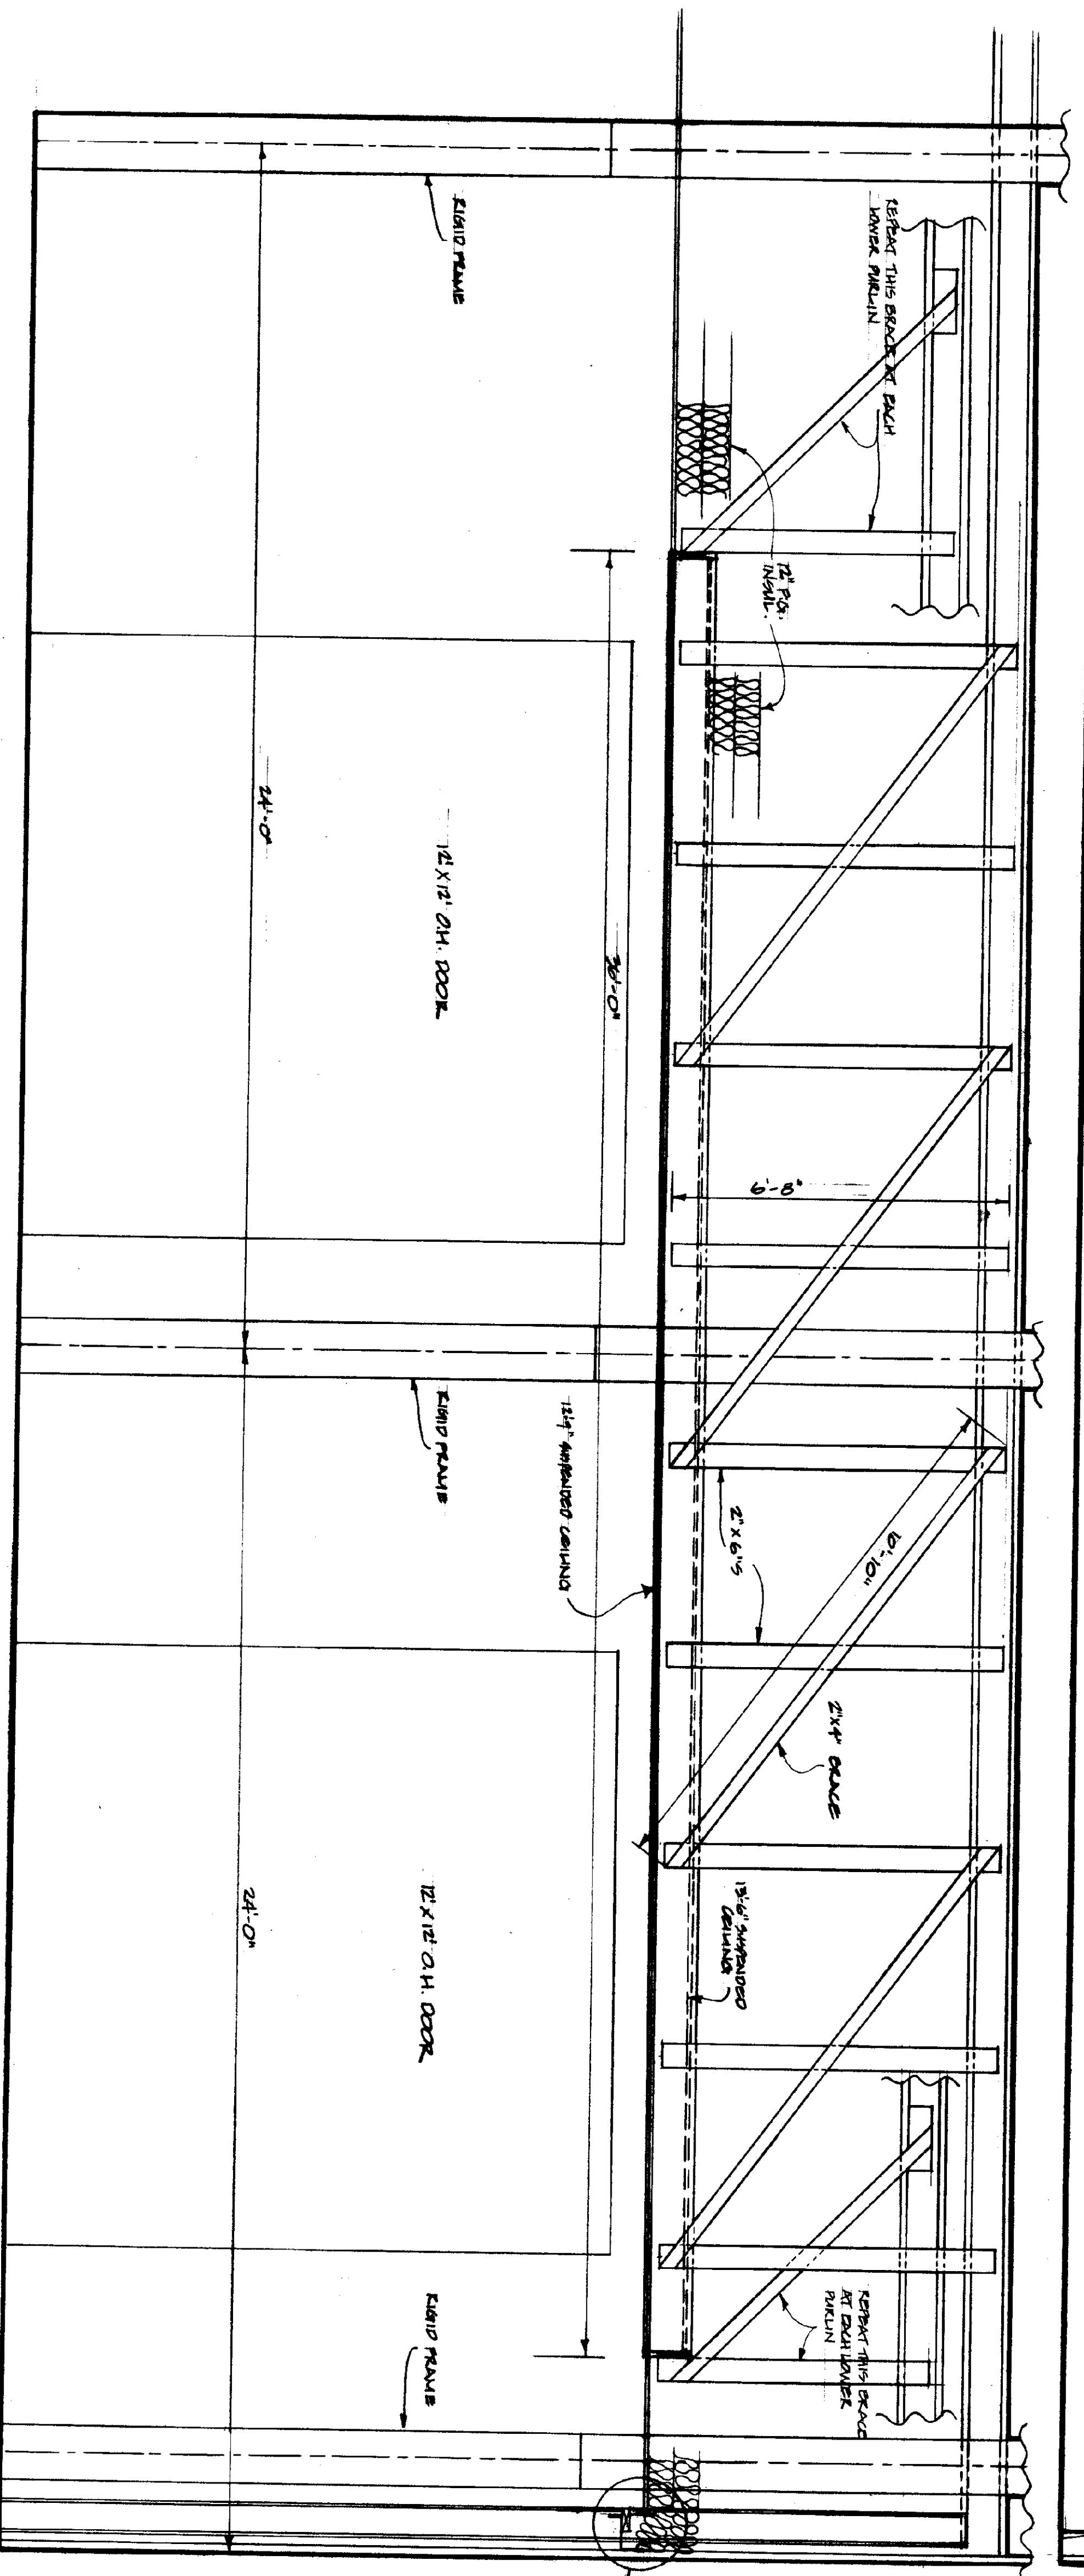

STATE OF VERMONT			
DIVISION OF STATE BUILDINGS			
AGENCY OF ADMINISTRATION			
MONTPELIER, VERMONT			
TRAFFIC SHOP NEW ROOF AND CEILING			
BERLIN HIGHWAY GARAGE			
BERLIN, VERMONT			
CROSS SECTIONS			
DATE MAY, 1985	SCALE AS NOTED	REVISIONS:	DWG. NO. A-2
DRAWN BY: A. BRYAN	APPROVED BY:		2 OF 4