



DETAIL AT DOOR OPENER - DOOR 2  
SCALE 1/4" = 1"

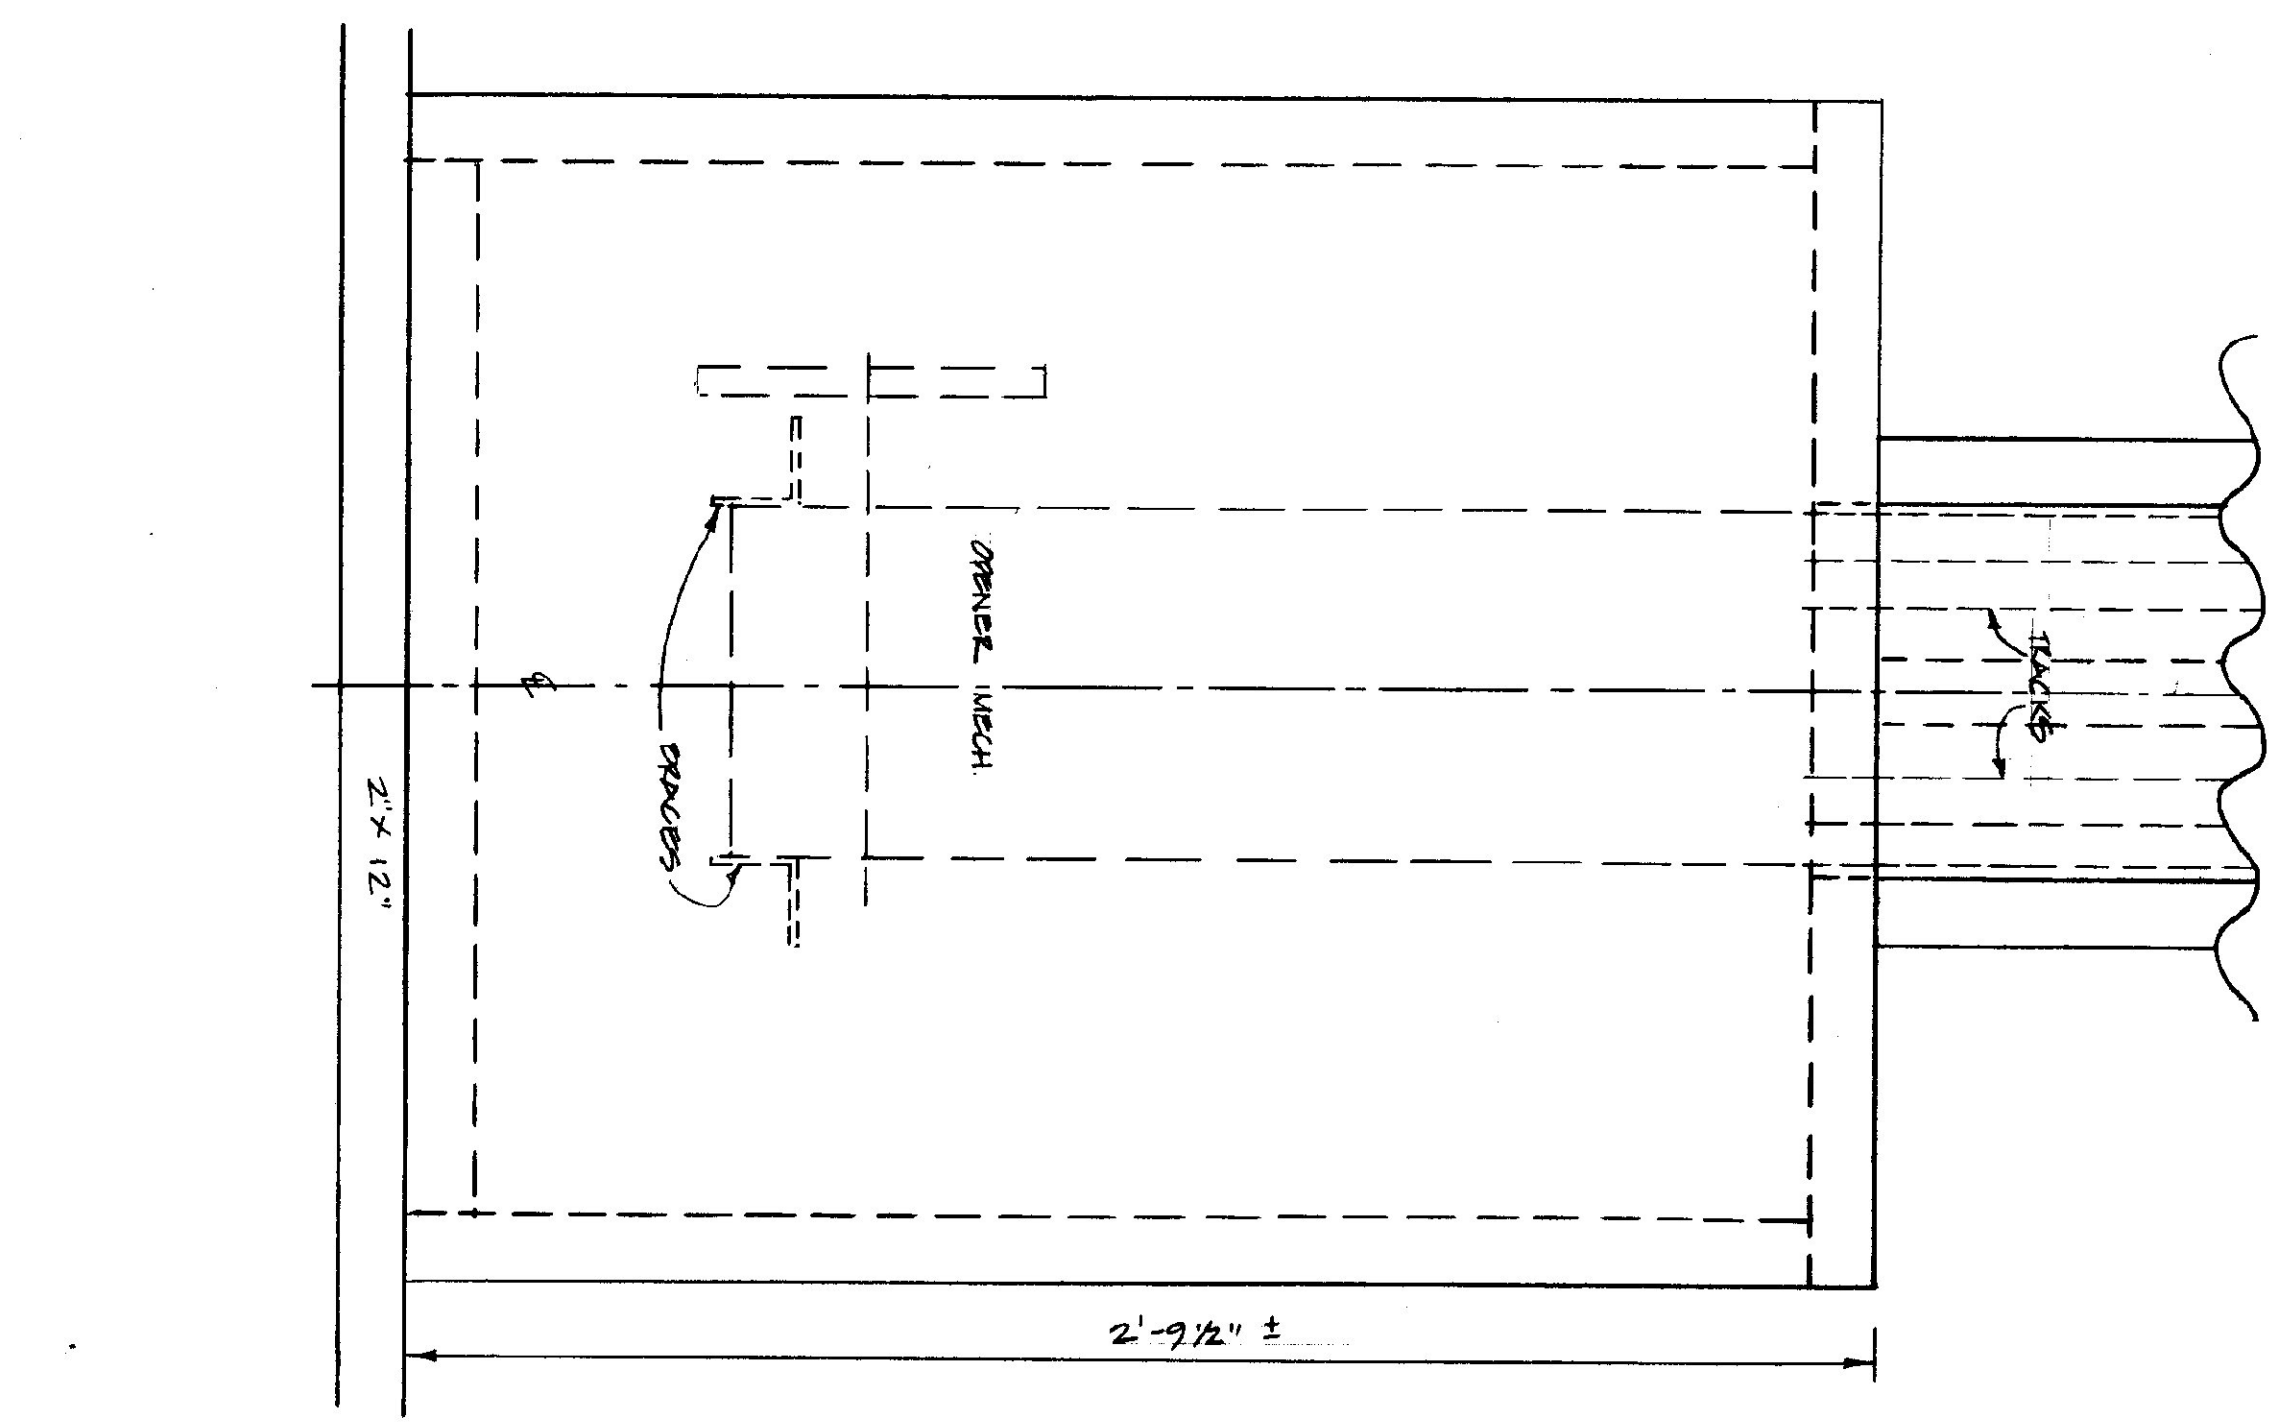

DETAIL AT DOOR OPENER - DOOR 1  
SCALE 1/4" = 1"

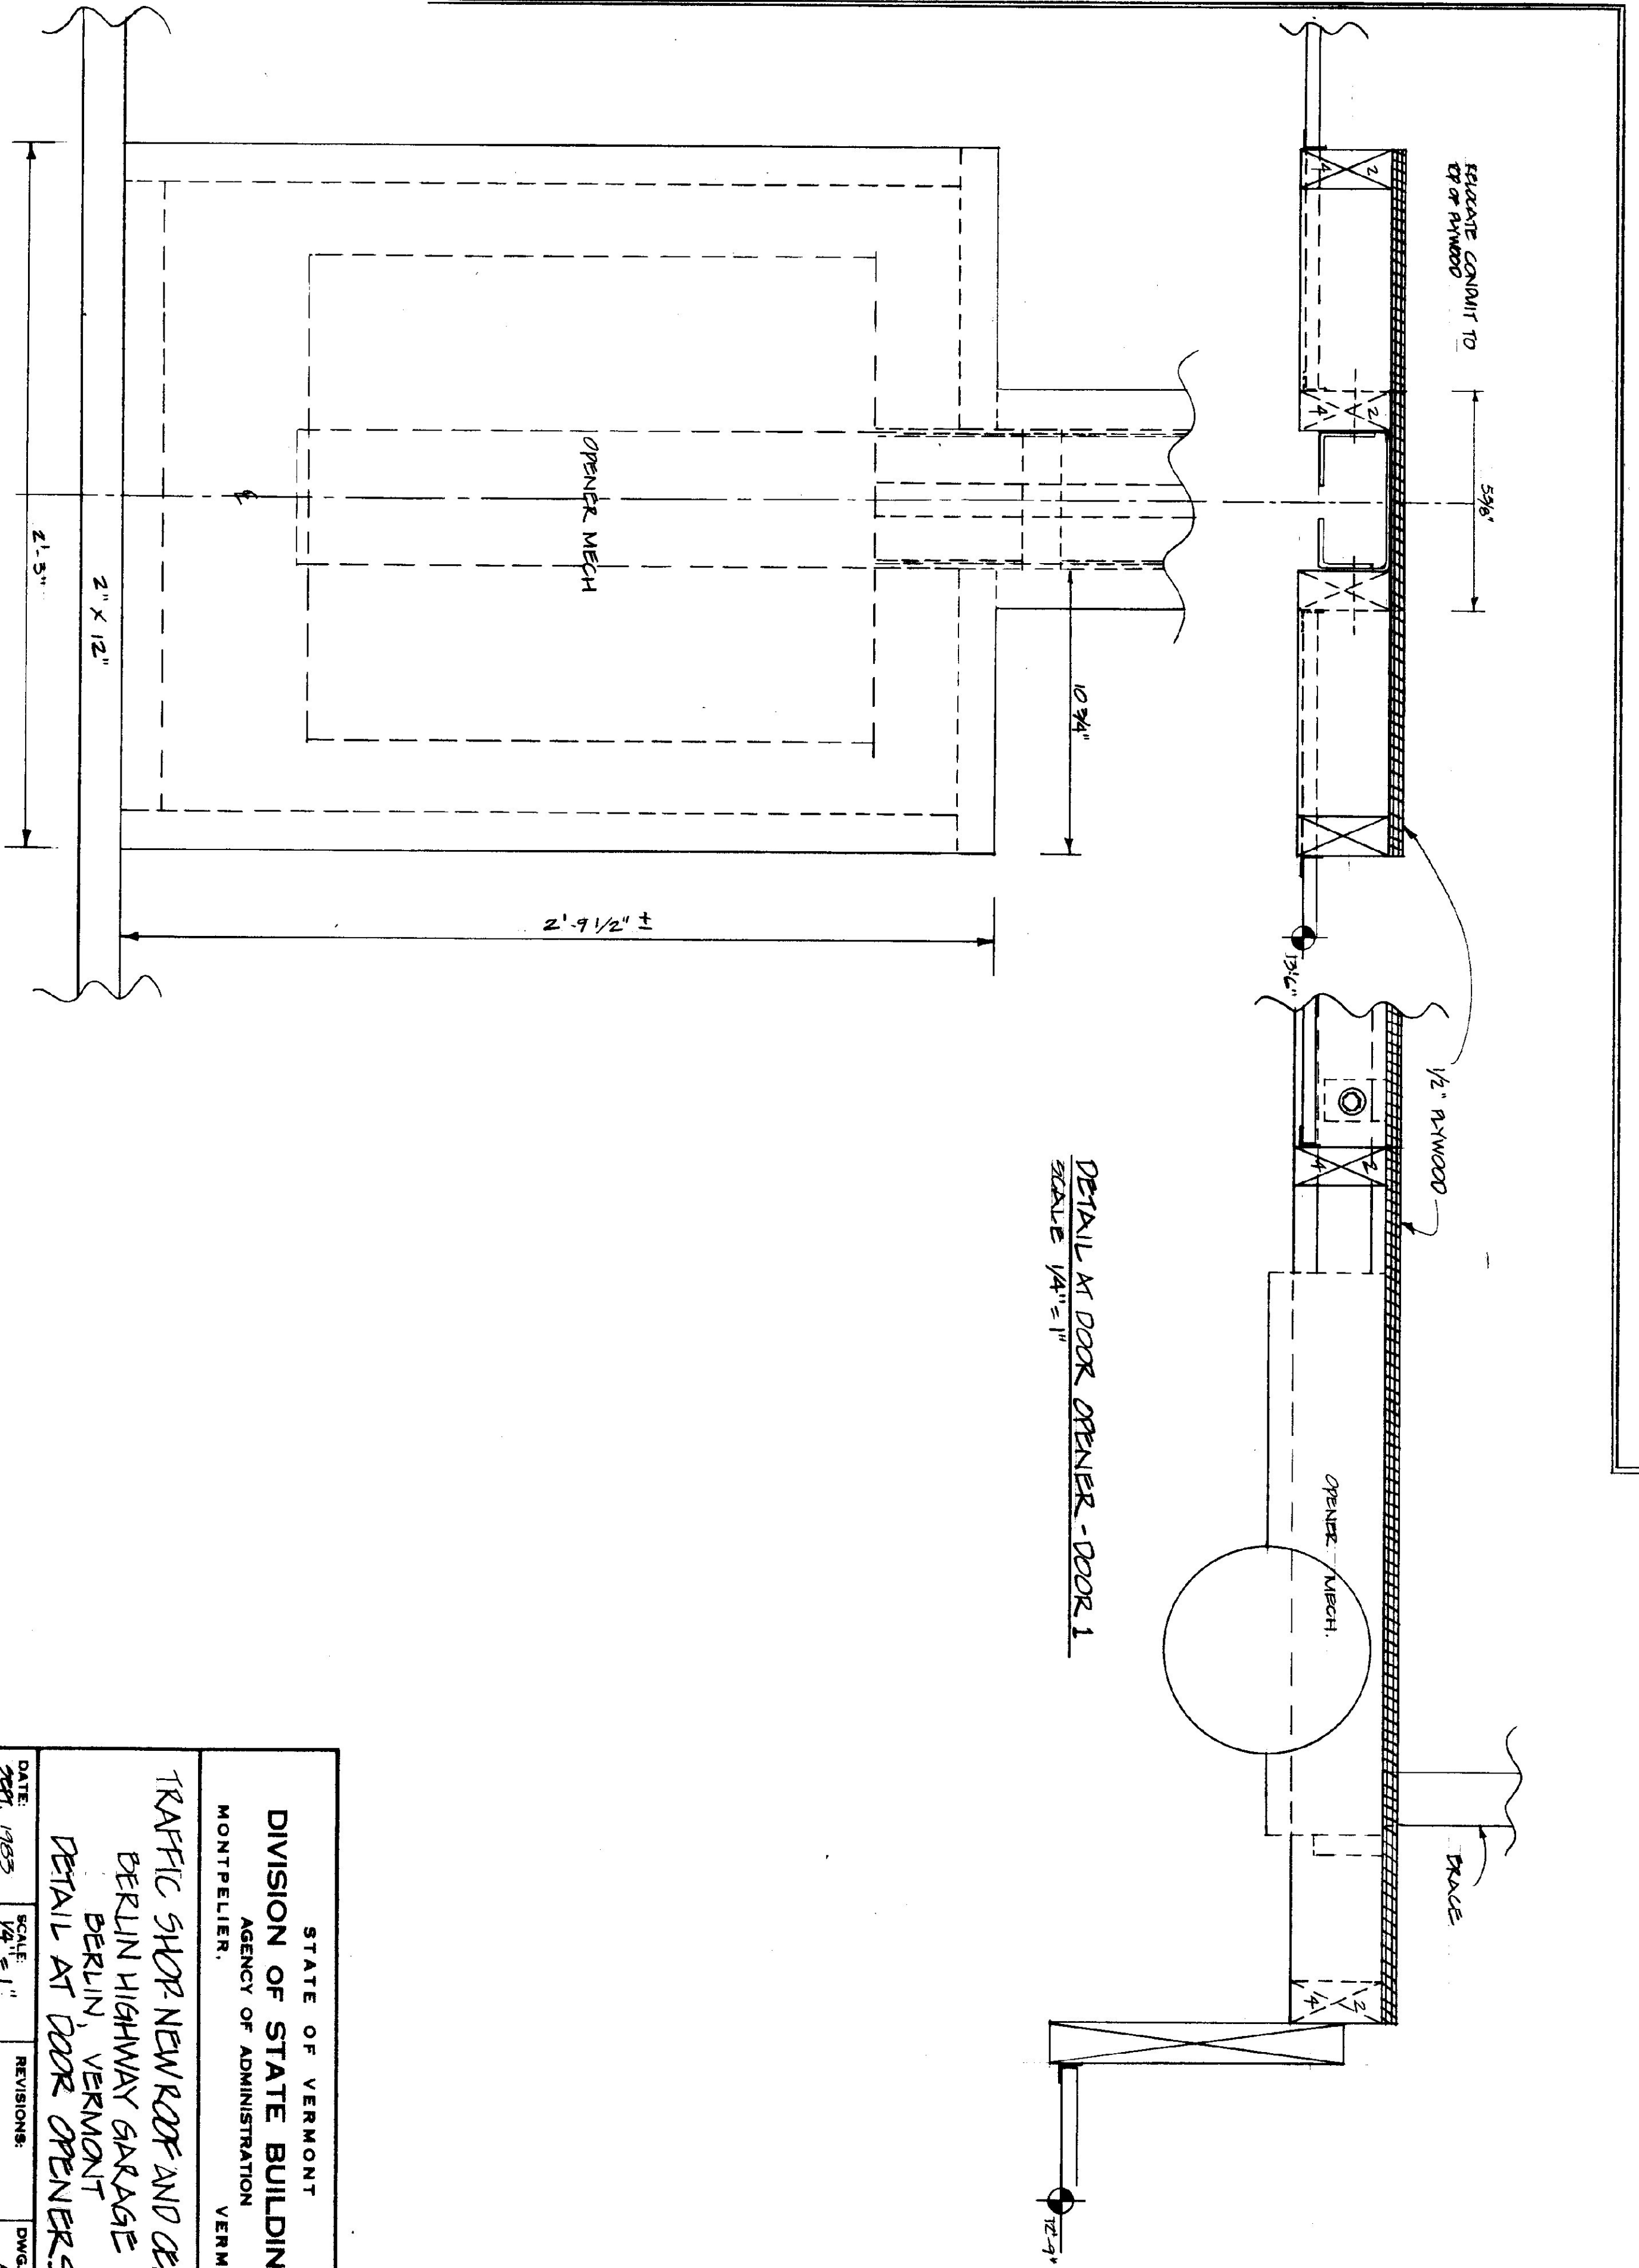

STATE OF VERMONT			
DIVISION OF STATE BUILDINGS			
AGENCY OF ADMINISTRATION			
MONTPELIER, VERMONT			
TRAFFIC SHOP NEW ROOF AND CEILING			
BERLIN HIGHWAY GARAGE			
BERLIN, VERMONT			
DETAIL AT DOOR OPENERS			
DATE:	SCALE:	REVISIONS:	DWG. NO.
10/11/1985	1/4" = 1"		A-4
DRAWN BY:	APPROVED BY:		
A. PAULIN			
			4 OF 4