


GENERAL NOTES:


VOID

STATE OF VERMONT			
DIVISION OF STATE BUILDINGS			
AGENCY OF ADMINISTRATION			
MONTPELIER, VERMONT			
TRAFFIC SHOP NEW ROOF AND CEILING			
BERLIN HIGHWAY GARAGE			
BERLIN, VERMONT			
PLAN VIEW & RIGID FRAME DETAILS			
DATE: 3/21/83	SCALE: AS NOTED	REVISIONS: RBT 9-84	DWG. NO. A-1
DRAWN BY: A. DOWN	APPROVED BY:		
			L of 4

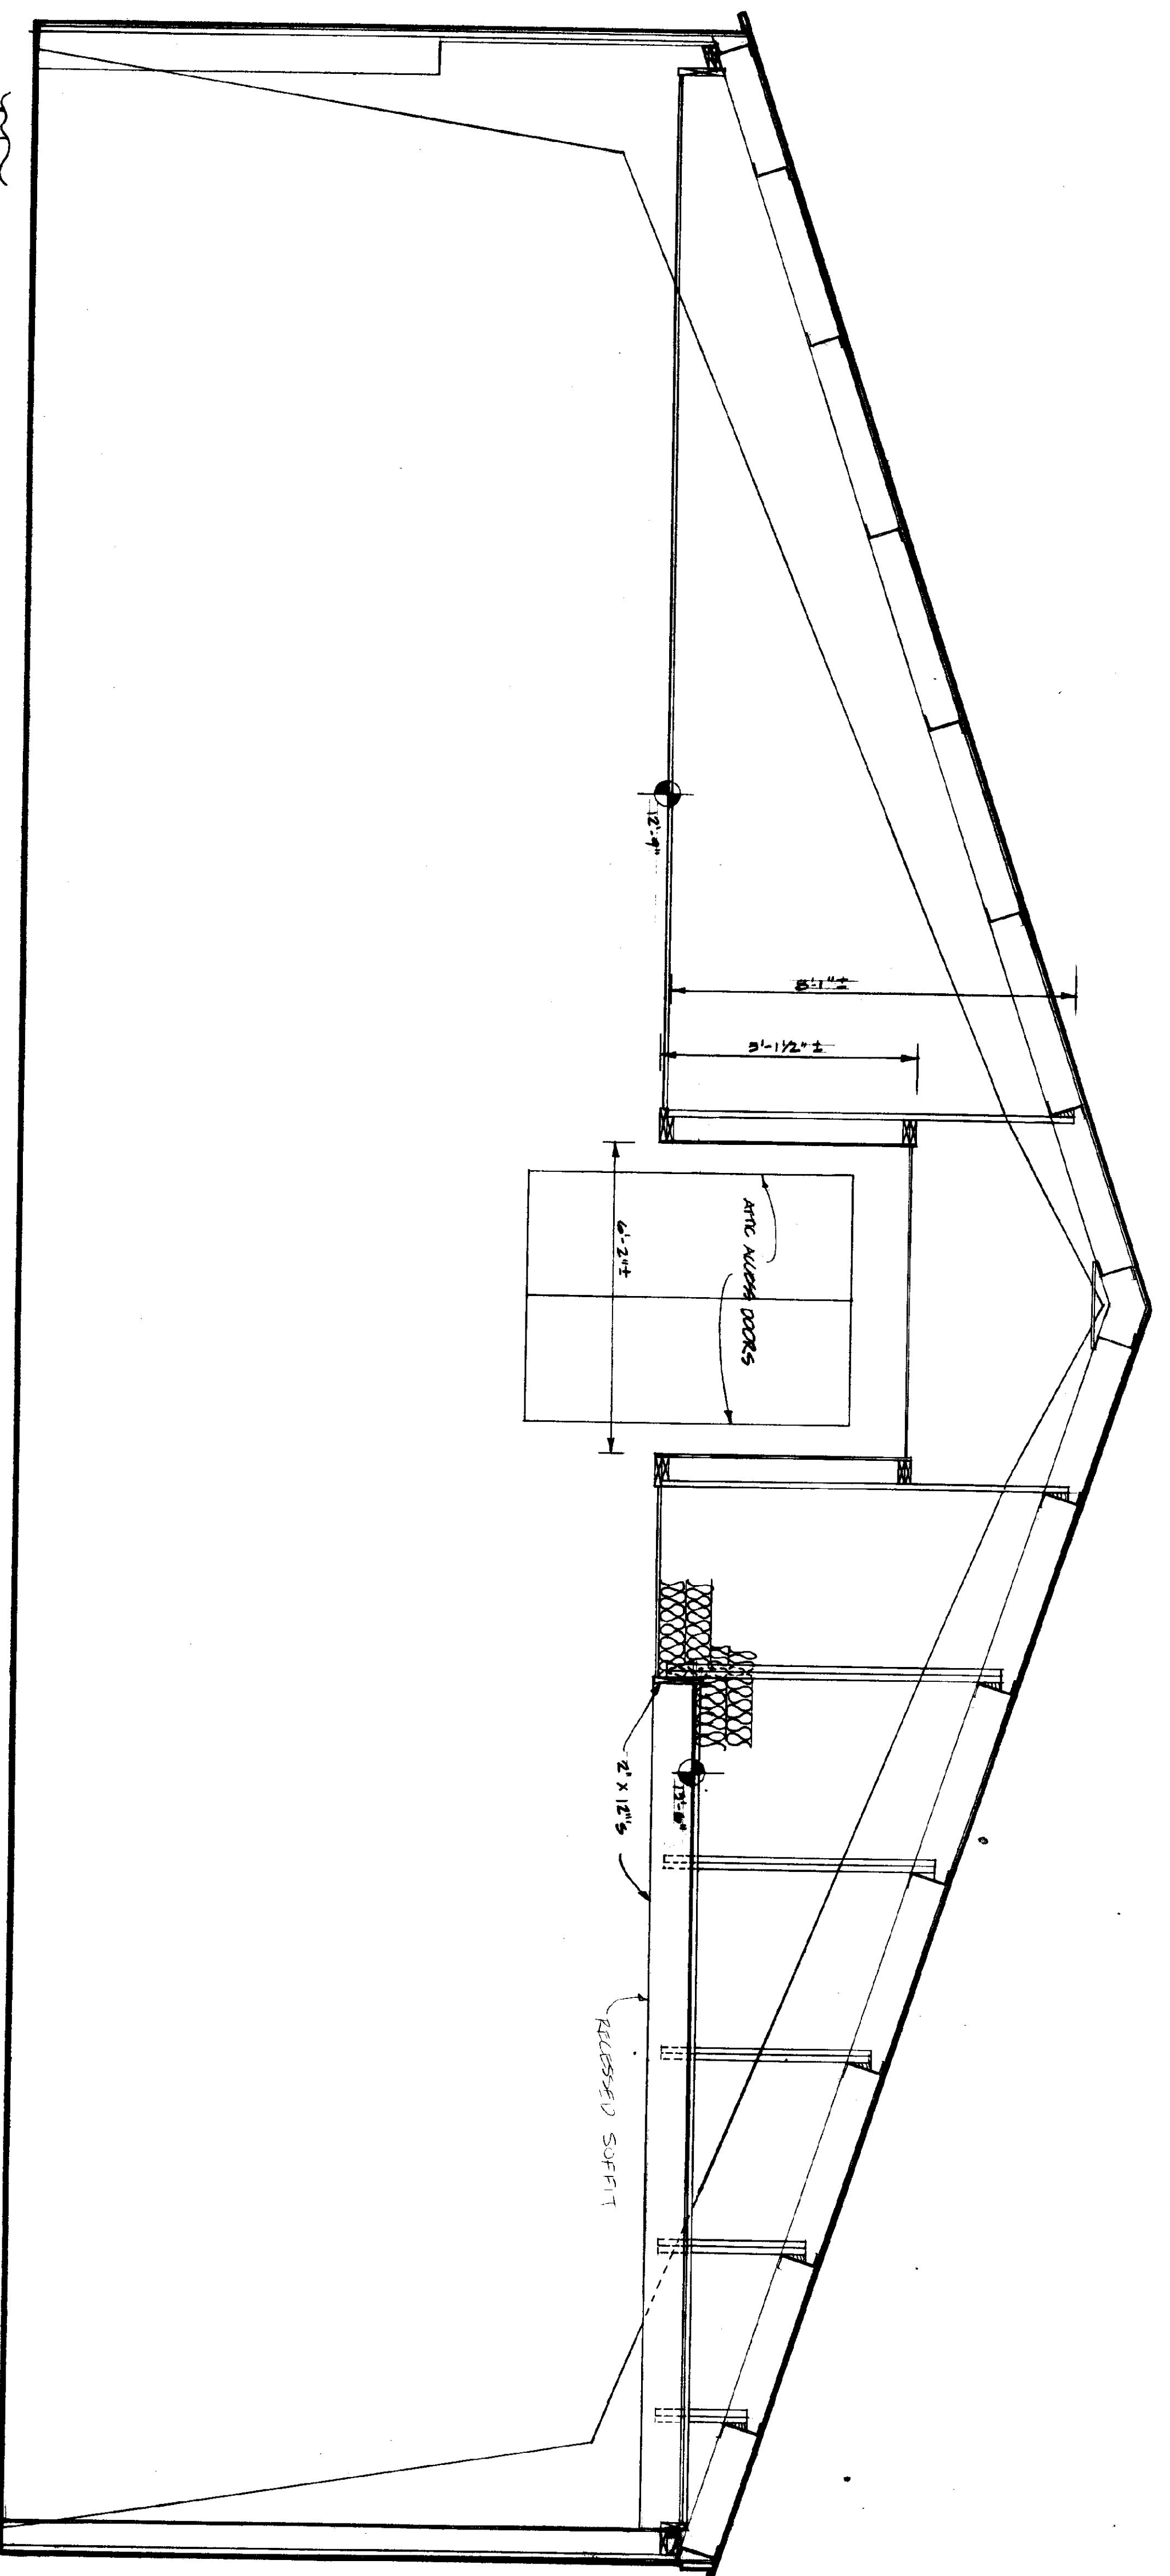


CROSS SECTION WORKING EXACTLY ABOVE GARAGE DOORS AND AT ARTIC ACCESS DOORS
SCALE 1/2" = 1'-0"


CROSS SECTION OF PART WALL ABOVE GARAGE DOORS
SCALE 1/2" = 1'-0"

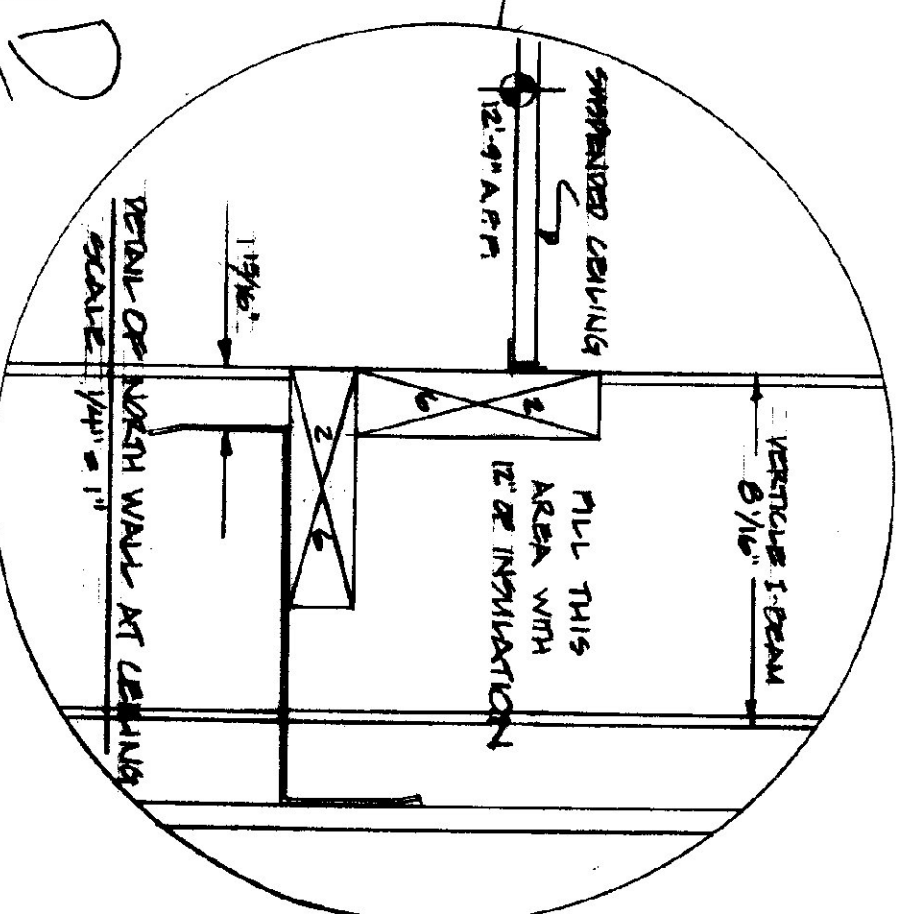

VOID

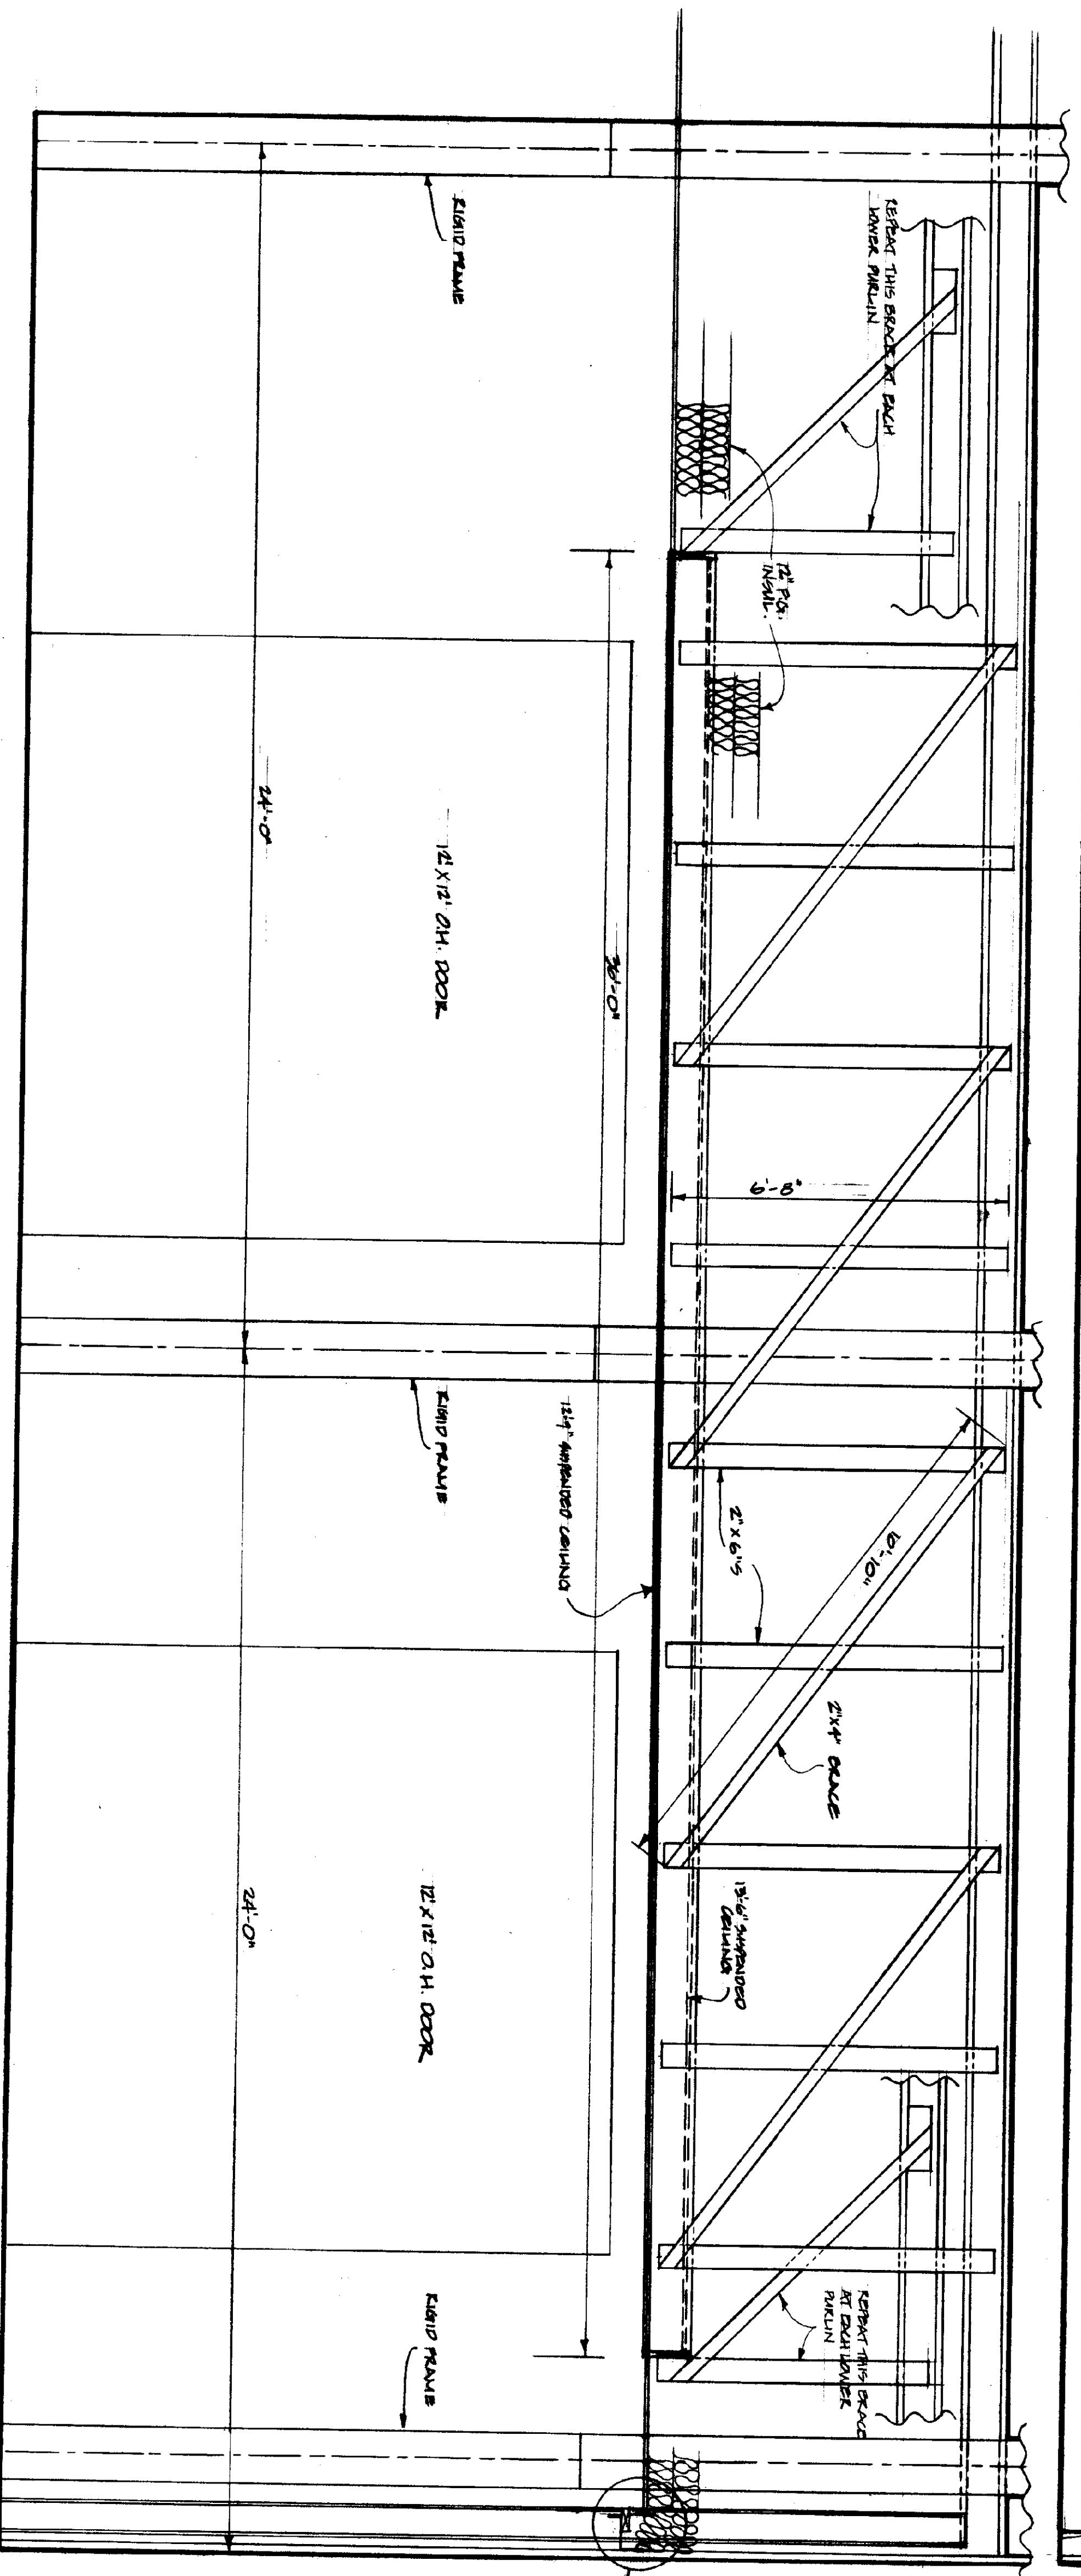


STATE OF VERMONT			
DIVISION OF STATE BUILDINGS			
AGENCY OF ADMINISTRATION			
MONTPELIER, VERMONT			
TRAFFIC SHOP NEW ROOF AND CEILING			
BERLIN HIGHWAY GARAGE			
BERLIN, VERMONT			
CROSS SECTIONS			
DATE MAY, 1955	SCALE AS NOTED	REVISIONS:	DWG. NO. A-2
DRAWN BY: A. BRUN	APPROVED BY:		2 OF 4

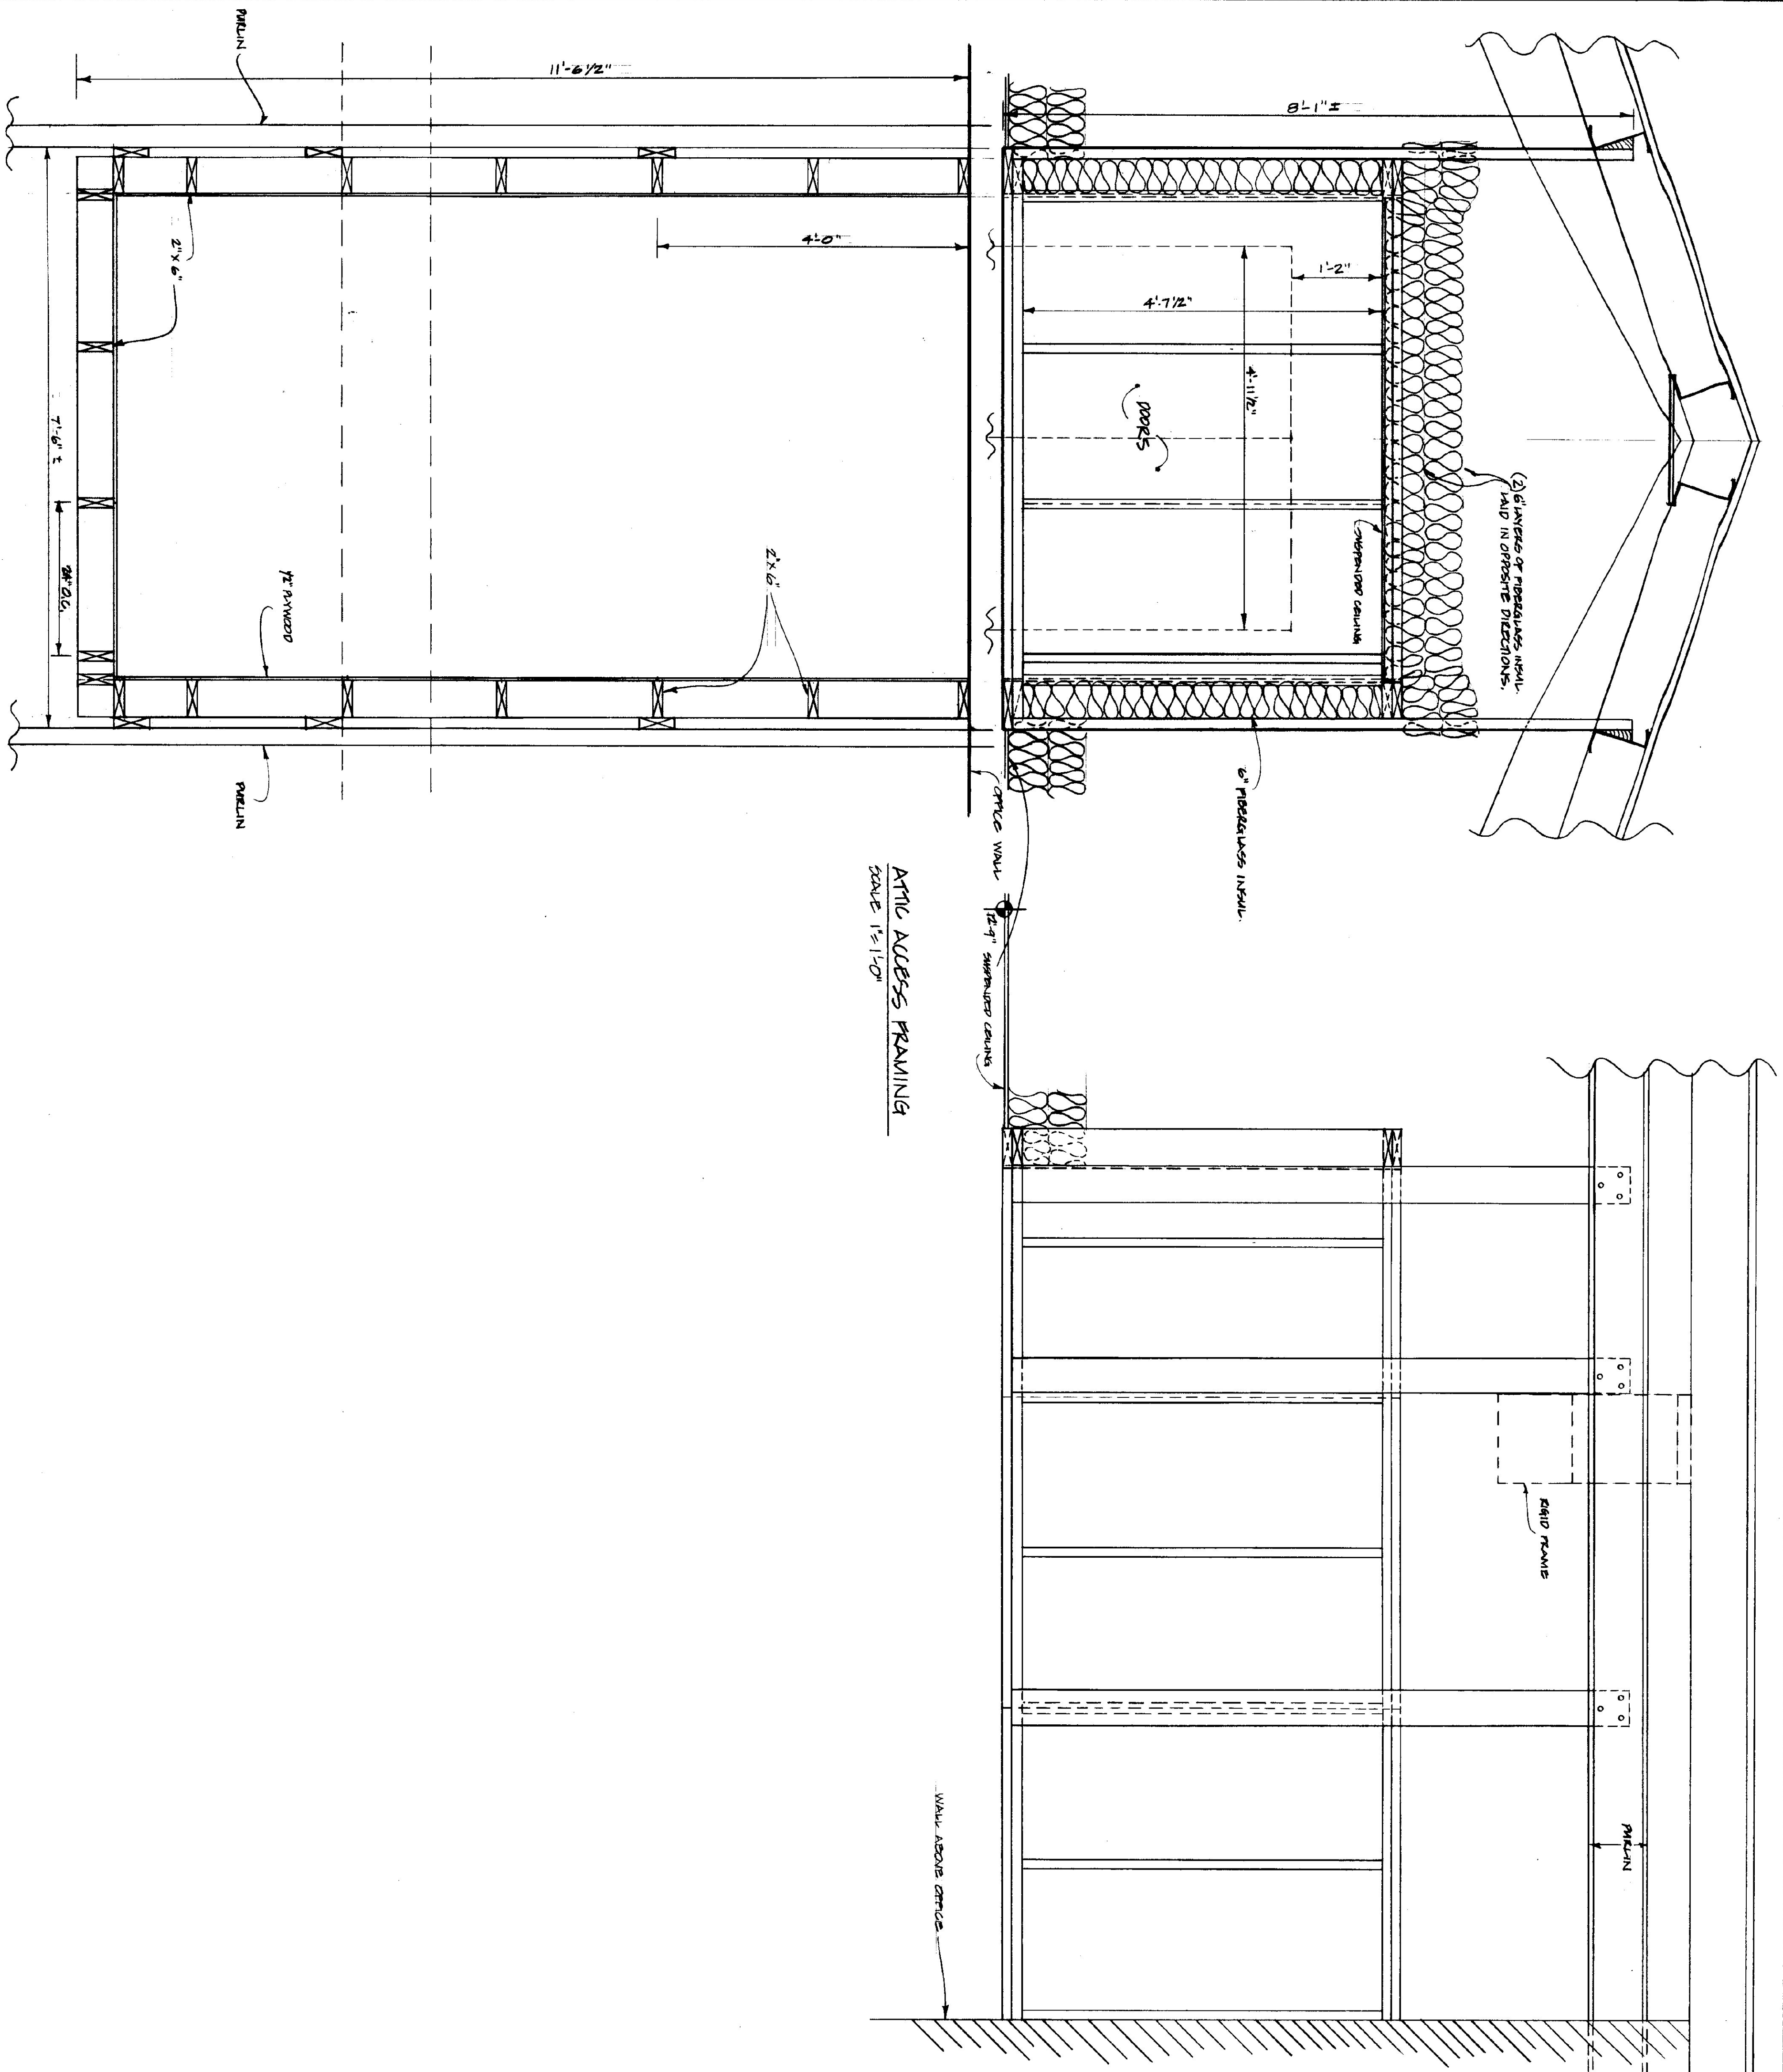


ATTIC ACCESS FRAMING
SCALE 1/2" = 1'-0"


STATE OF VERMONT			
DIVISION OF STATE BUILDINGS			
AGENCY OF ADMINISTRATION			
MONTPELIER, VERMONT			
TRAFFIC SHOP NEW ROOF AND CEILING			
BERLIN HIGHWAY GARAGE			
BERLIN VERMONT			
ATTIC ACCESS AREA DETAILS			
DATE:	SCALE:	REVISIONS:	DWG. NO.:
SEPT. 1983	1/2" = 1'-0"		A-3
DRAWN BY:	APPROVED BY:		
A. J. MULLIN			3 OF 4

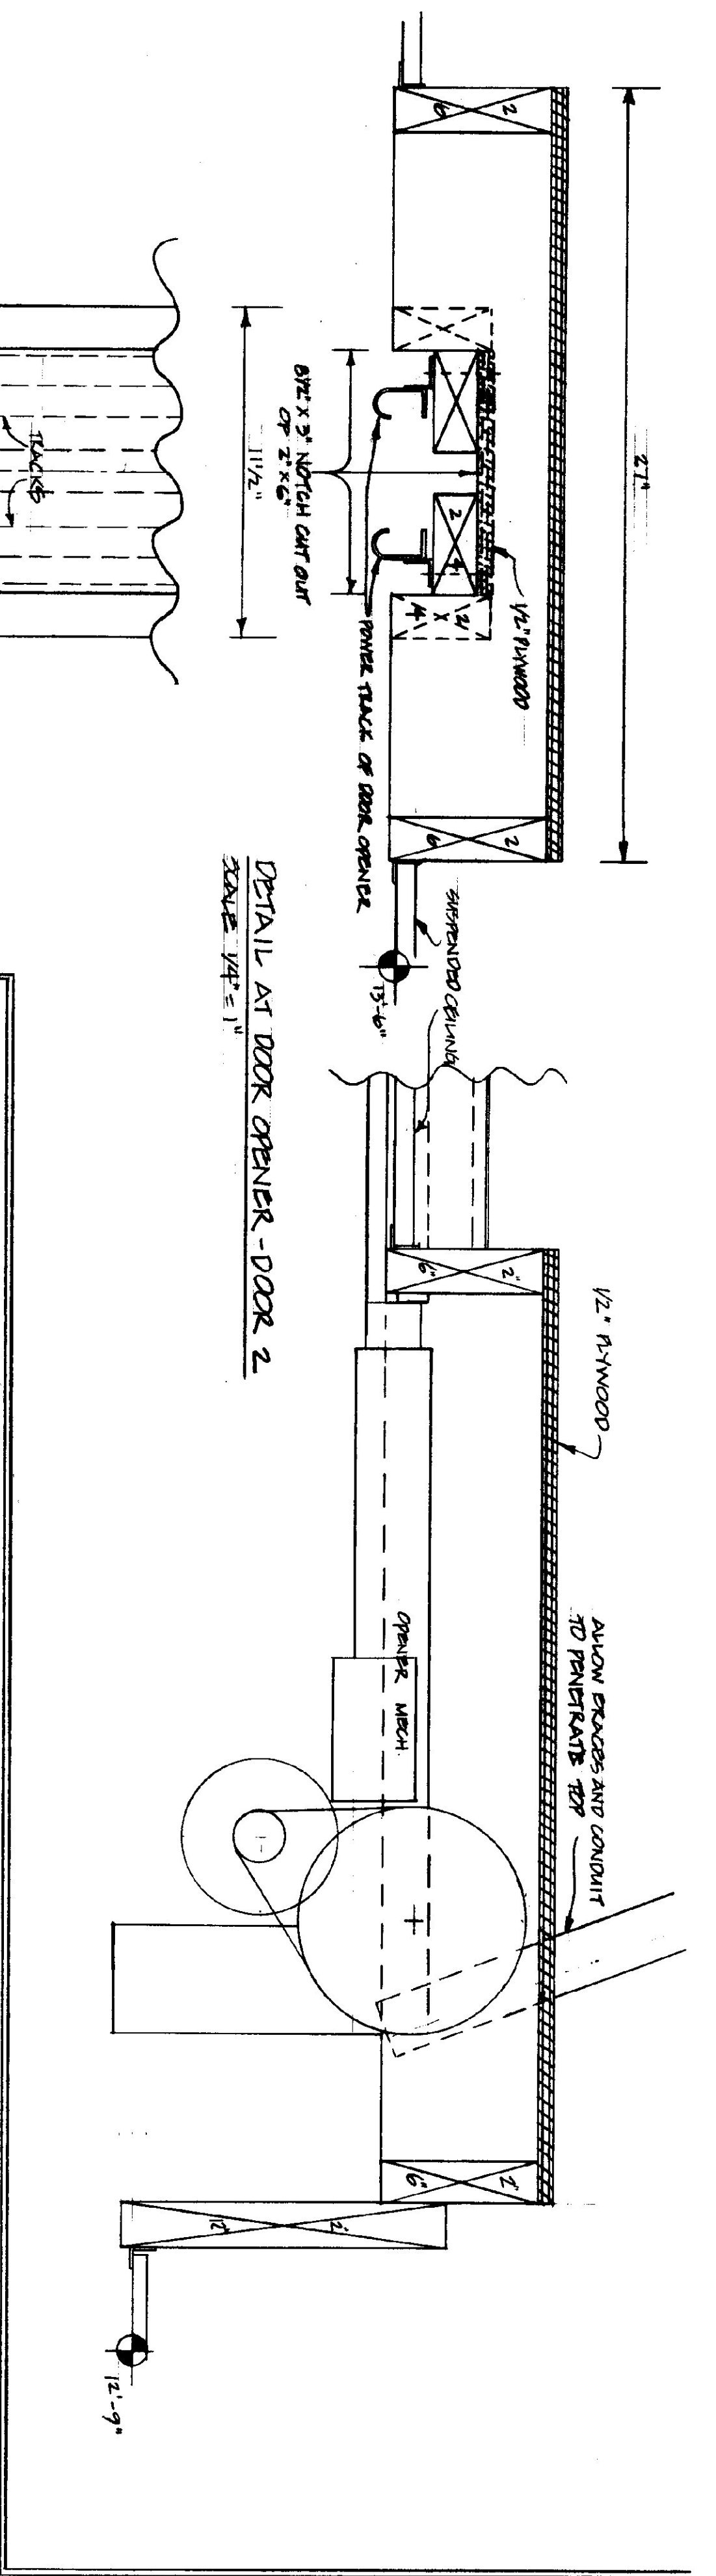

DETAIL AT DOOR OPENER - DOOR 2
SCALE 1/4" = 1"

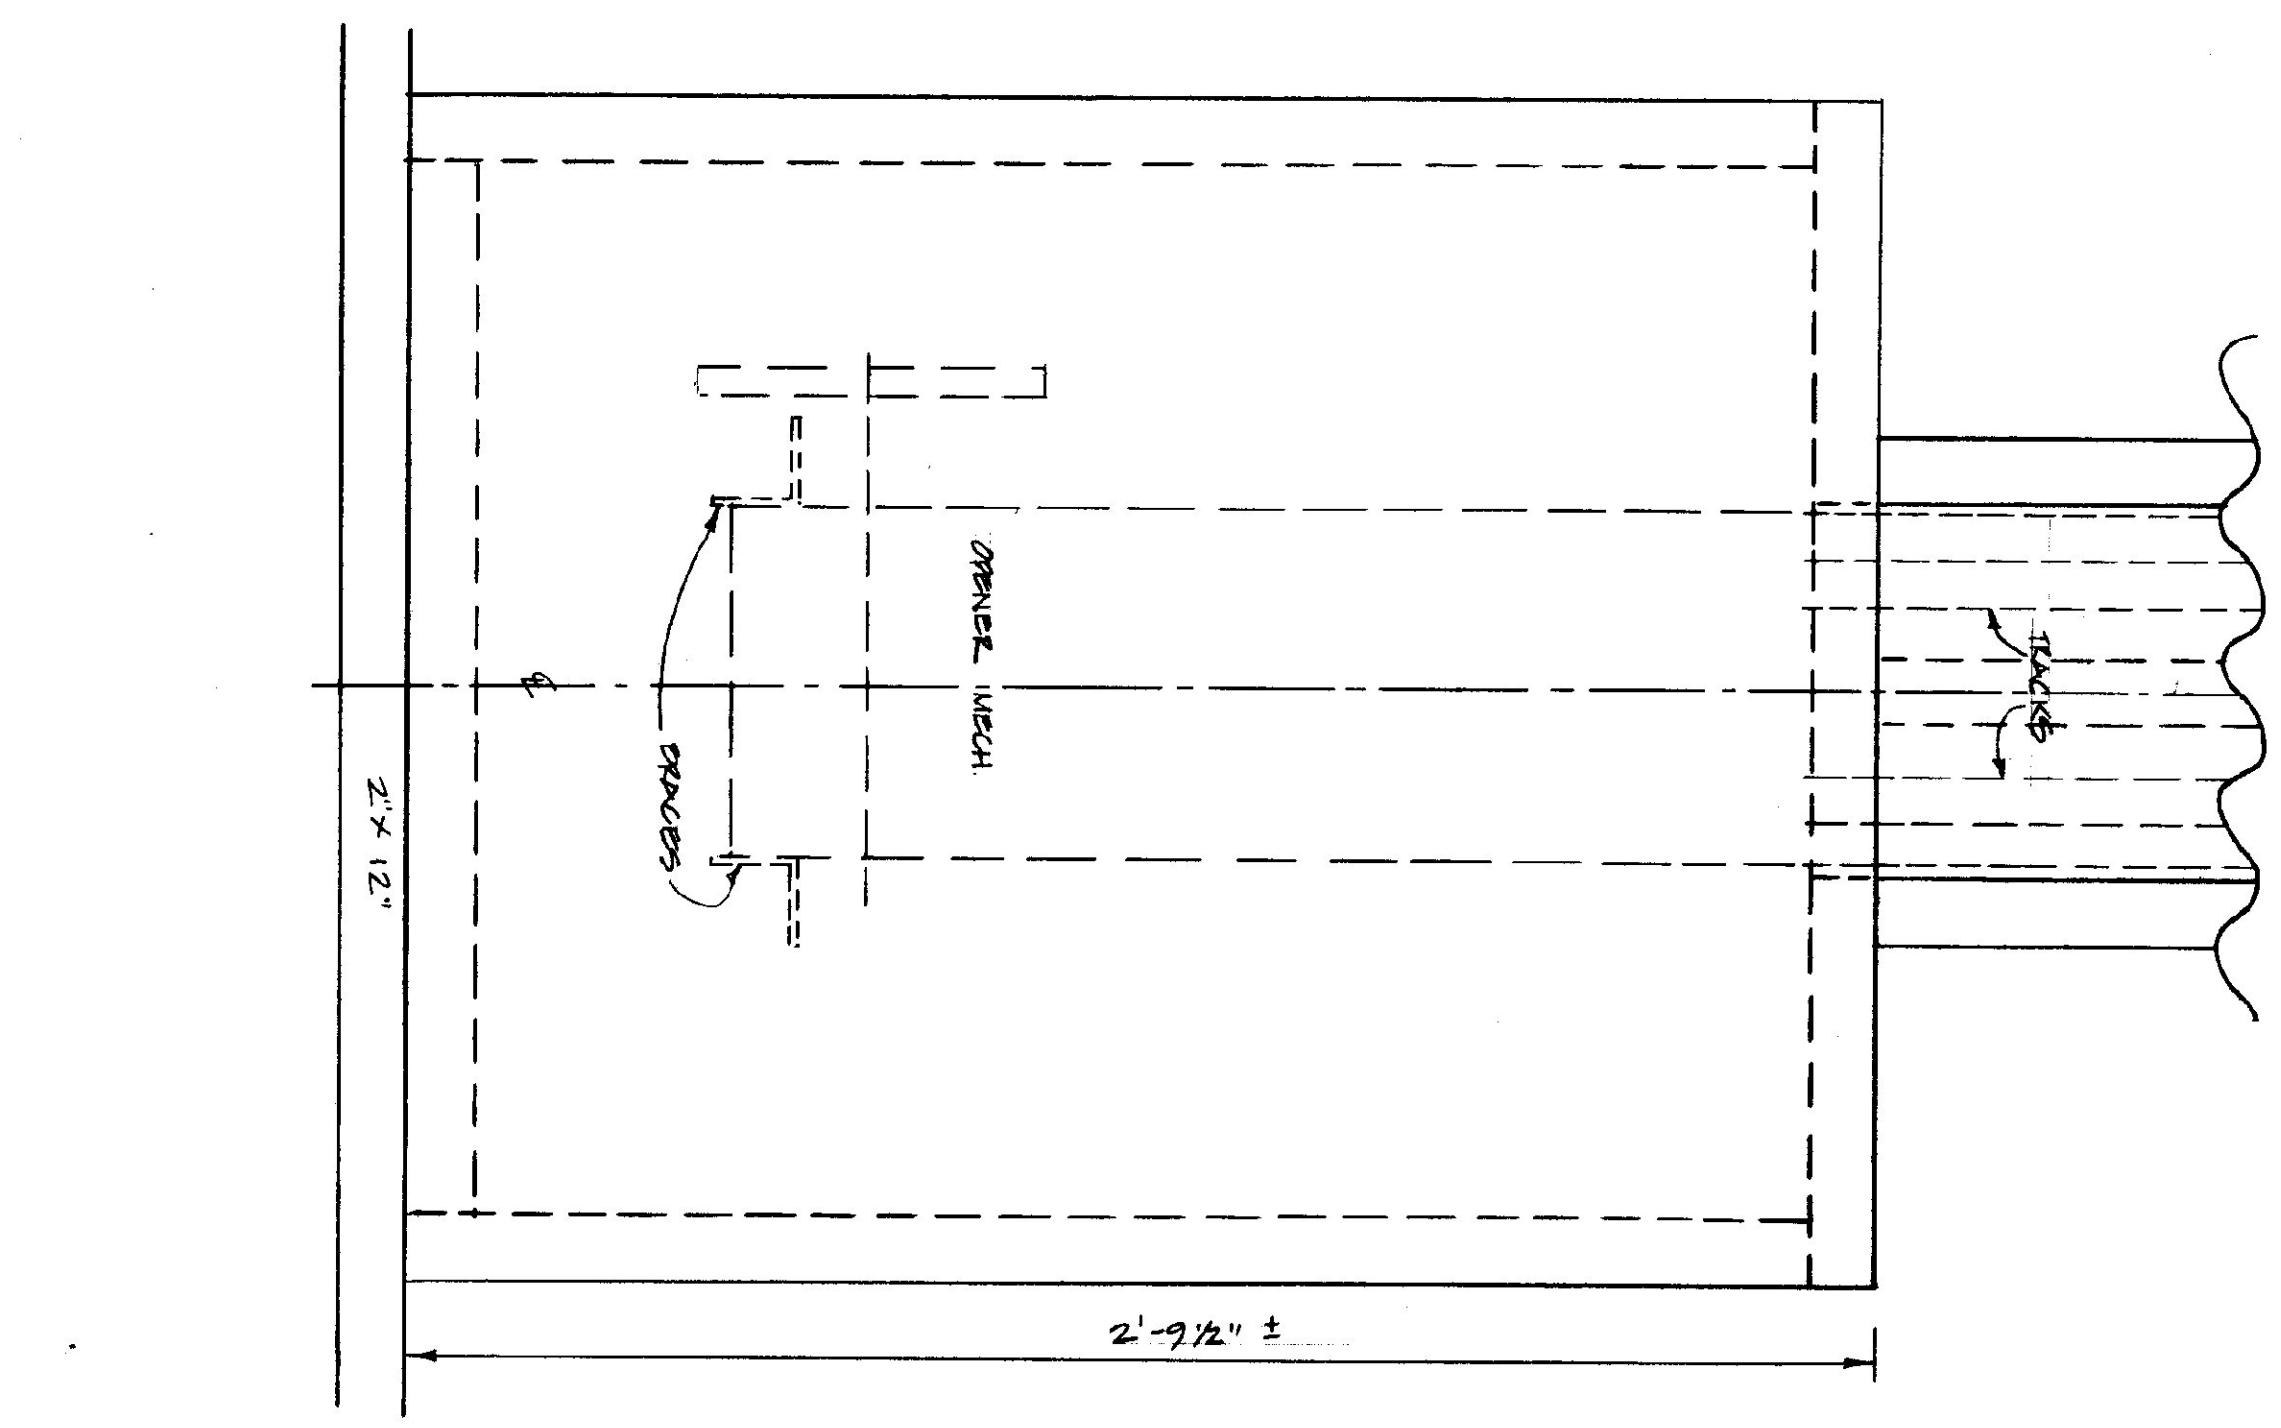

DETAIL AT DOOR OPENER - DOOR 1
SCALE 1/4" = 1"

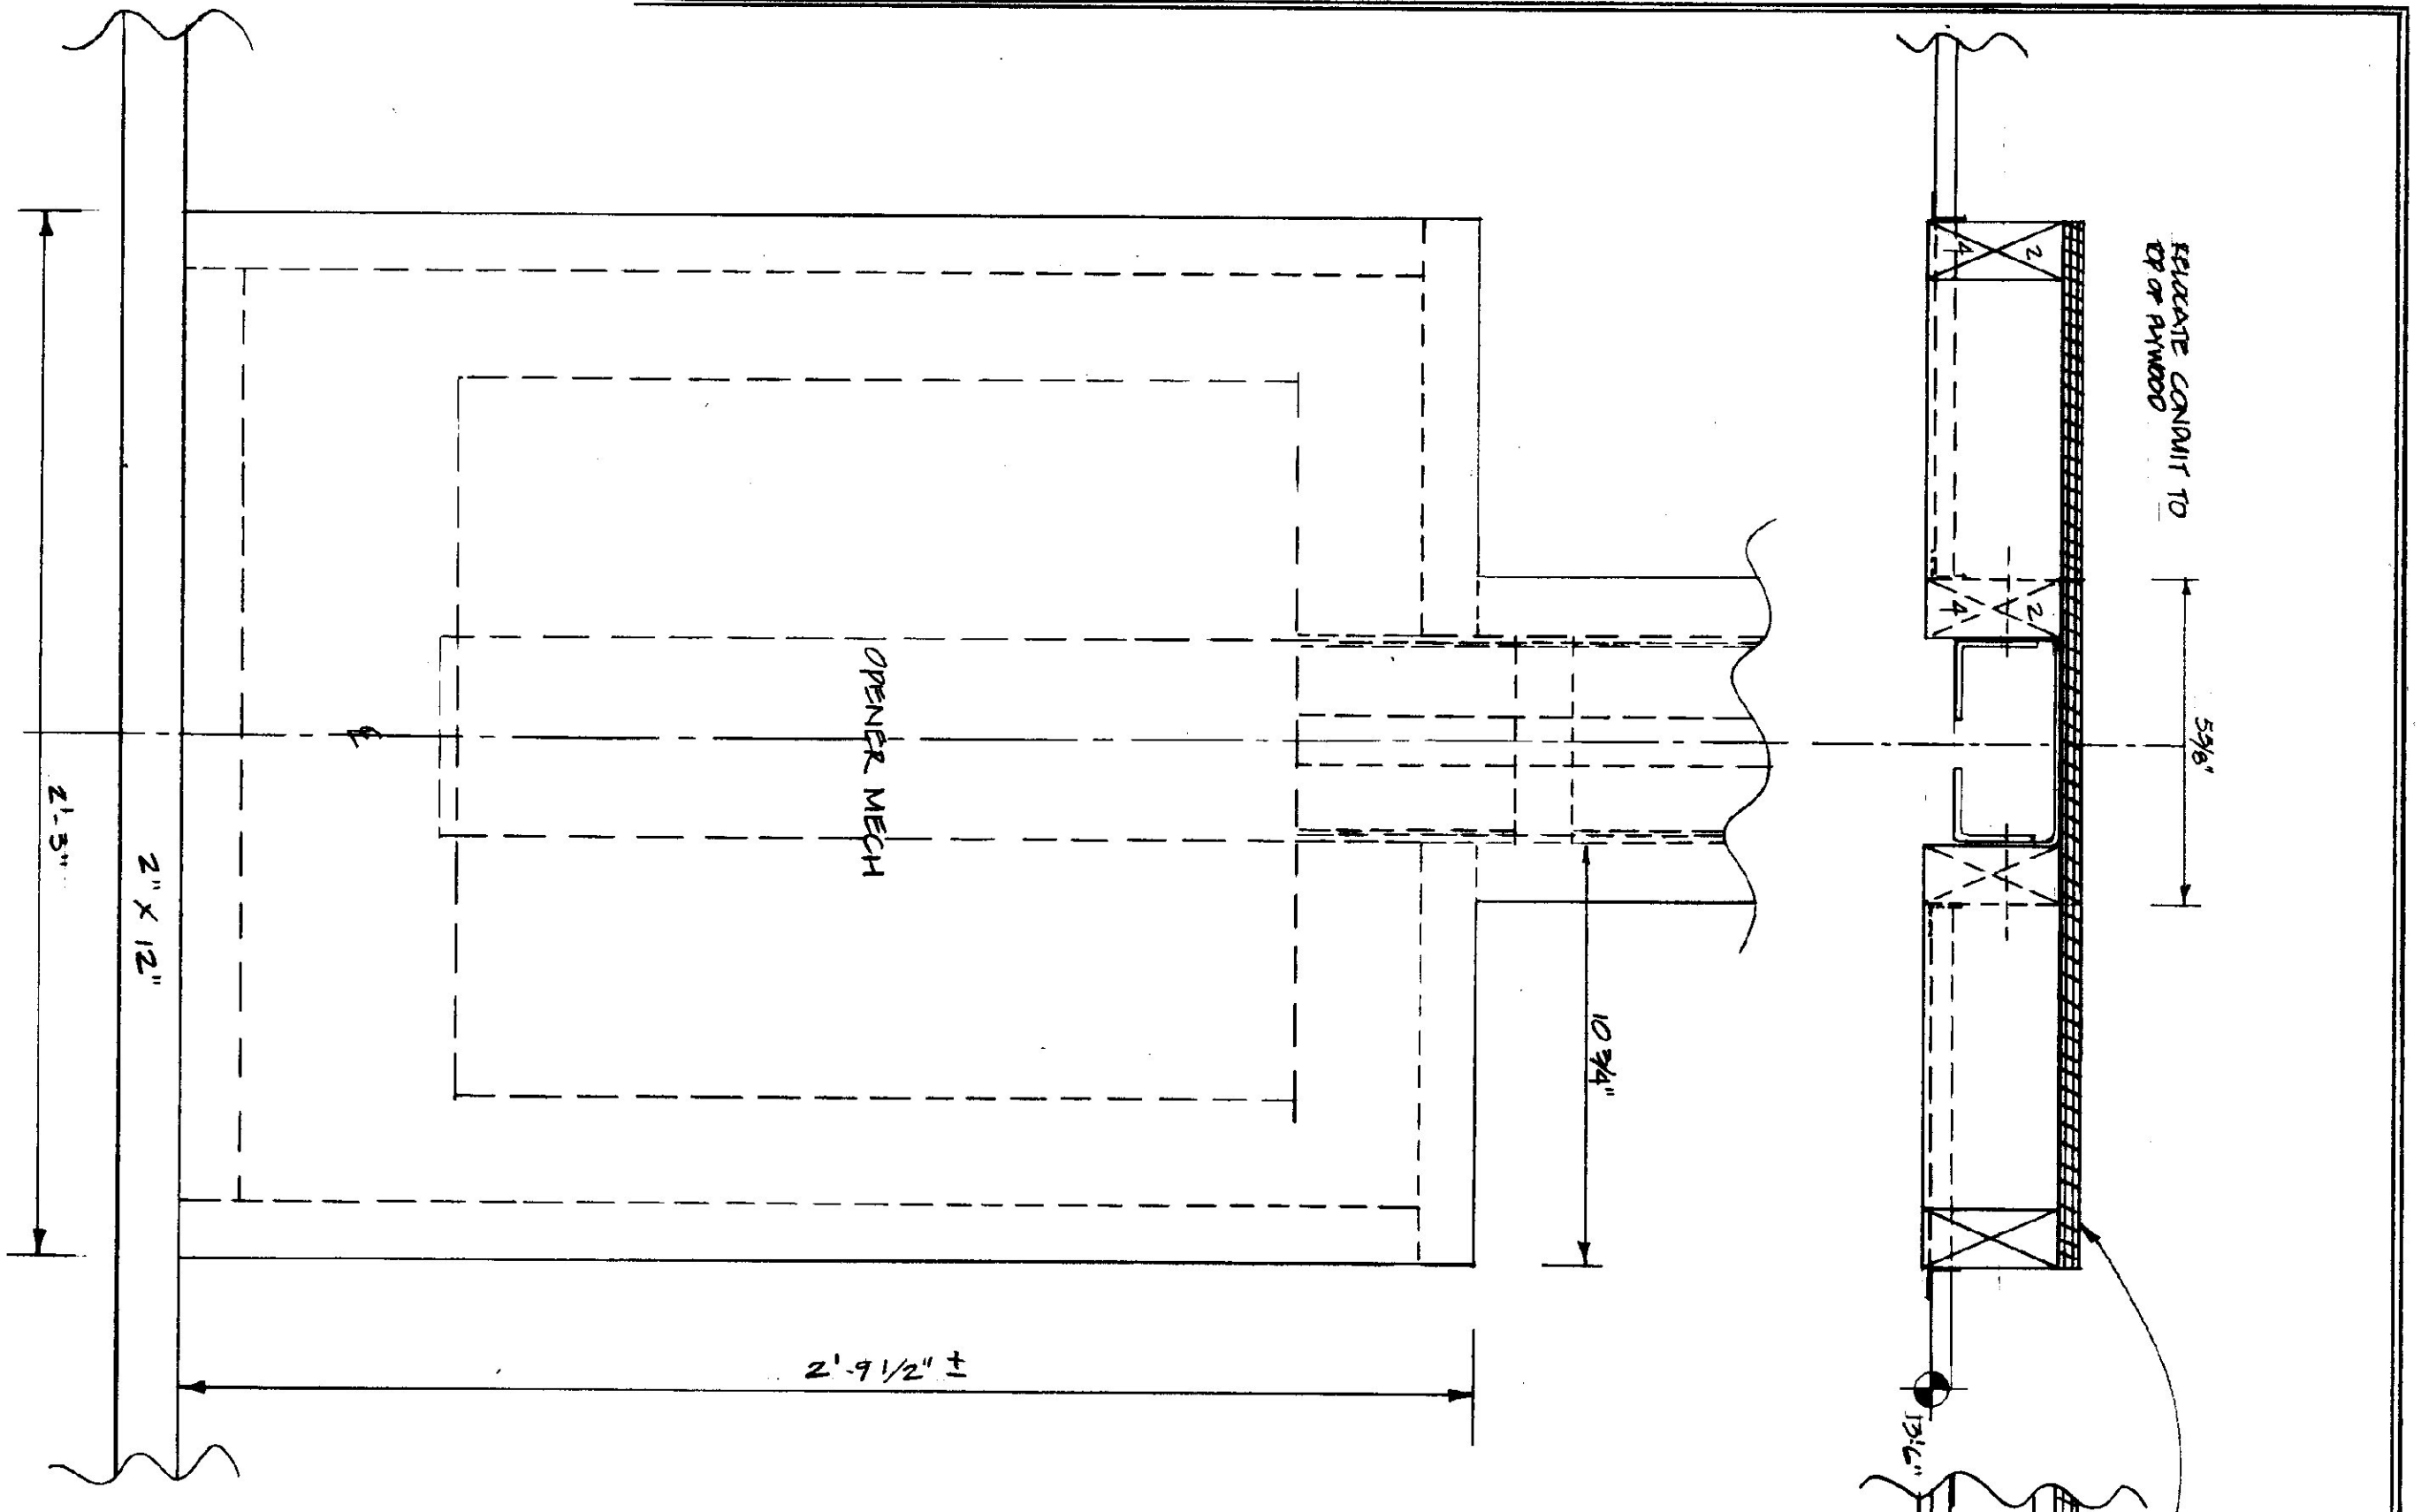

STATE OF VERMONT			
DIVISION OF STATE BUILDINGS			
AGENCY OF ADMINISTRATION			
MONTPELIER, VERMONT			
TRAFFIC SHOP NEW ROOF AND CEILING			
BERLIN HIGHWAY GARAGE			
BERLIN, VERMONT			
DETAIL AT DOOR OPENERS			
DATE:	SCALE:	REVISIONS:	DWG. NO.
10/11/1985	1/4" = 1"		A-4
DRAWN BY:	APPROVED BY:		
A. PAULIN			
			4 OF 4