



NOTE: ALL DIMENSIONS SAME AS ORIGINAL UNLESS OTHERWISE INDICATED

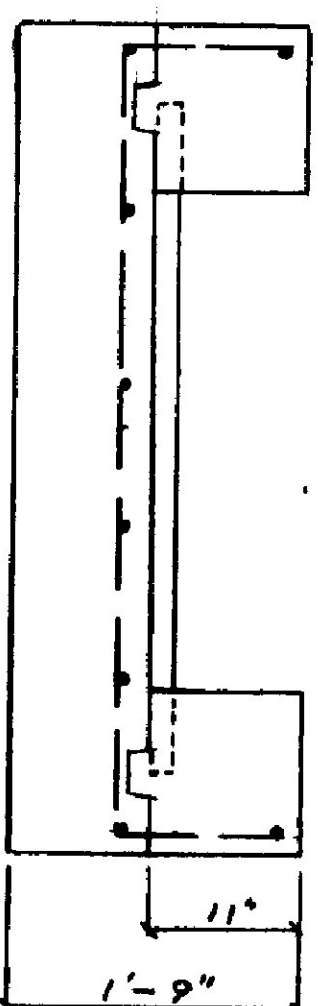


ALTERNATE BRANCH TRENCH DESIGN

SCALE: $\frac{3}{4}'' = 1'-0''$



SECTION AT ANCHOR (MAIN)

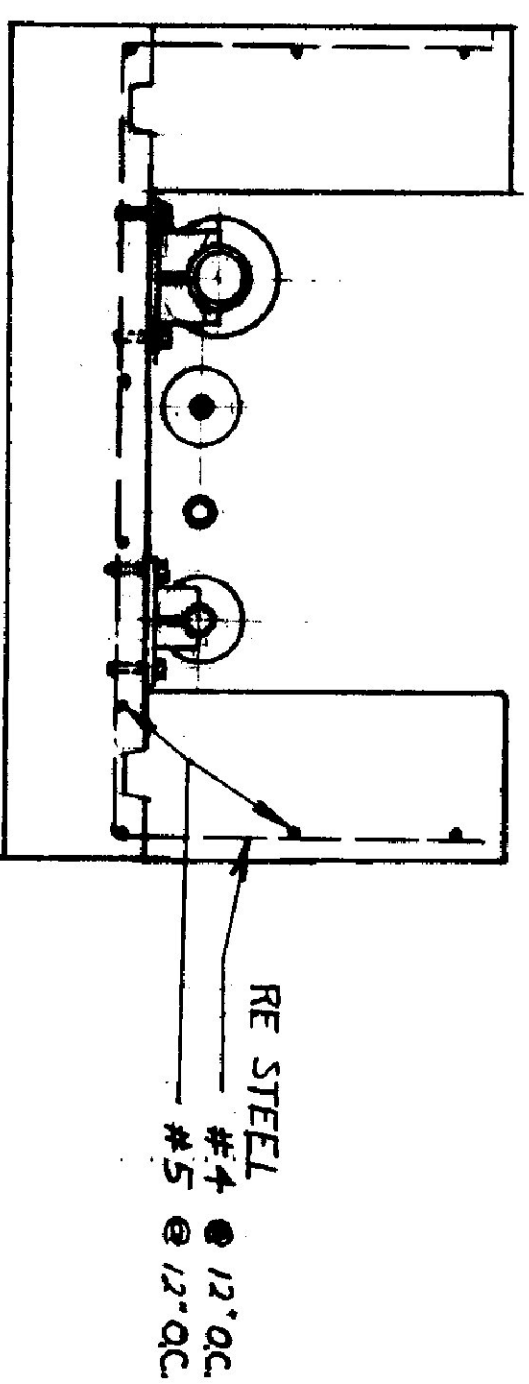

SECTION AT GUIDE (MAIN)

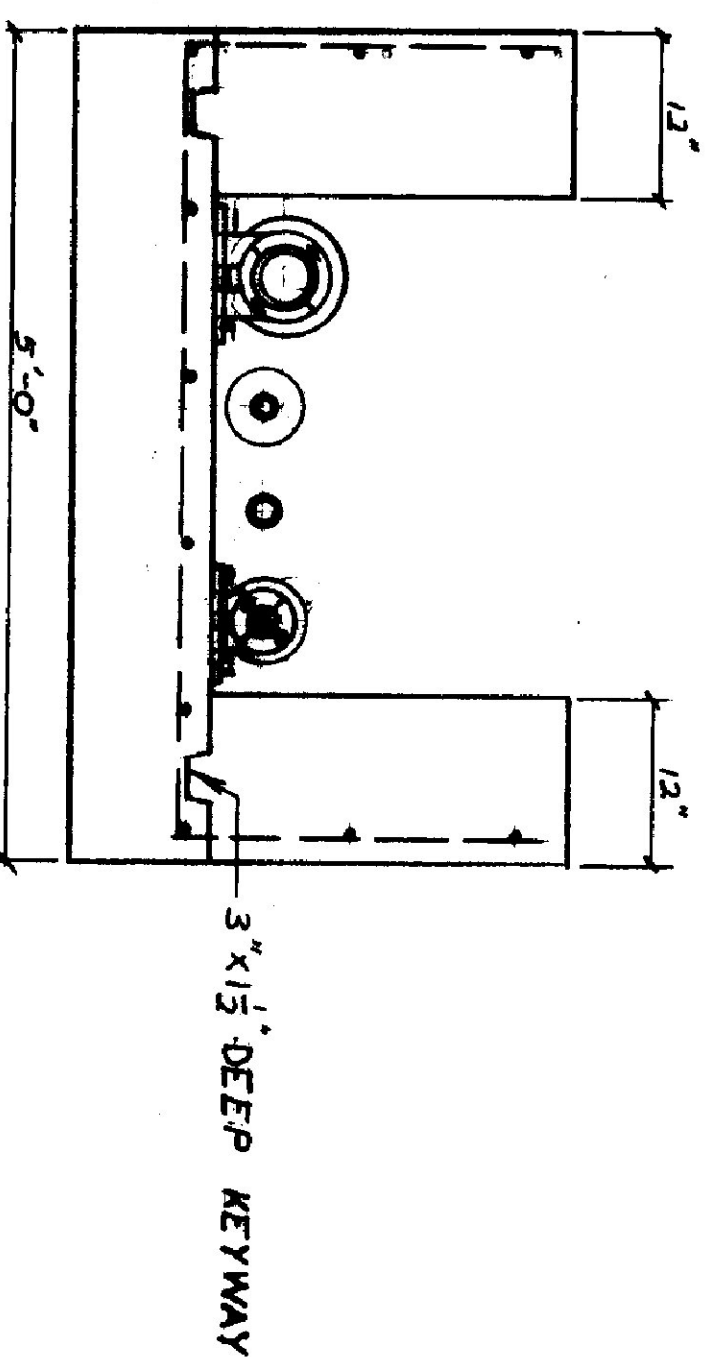


SECTION AT ALTERNATE GUIDE (MAIN)

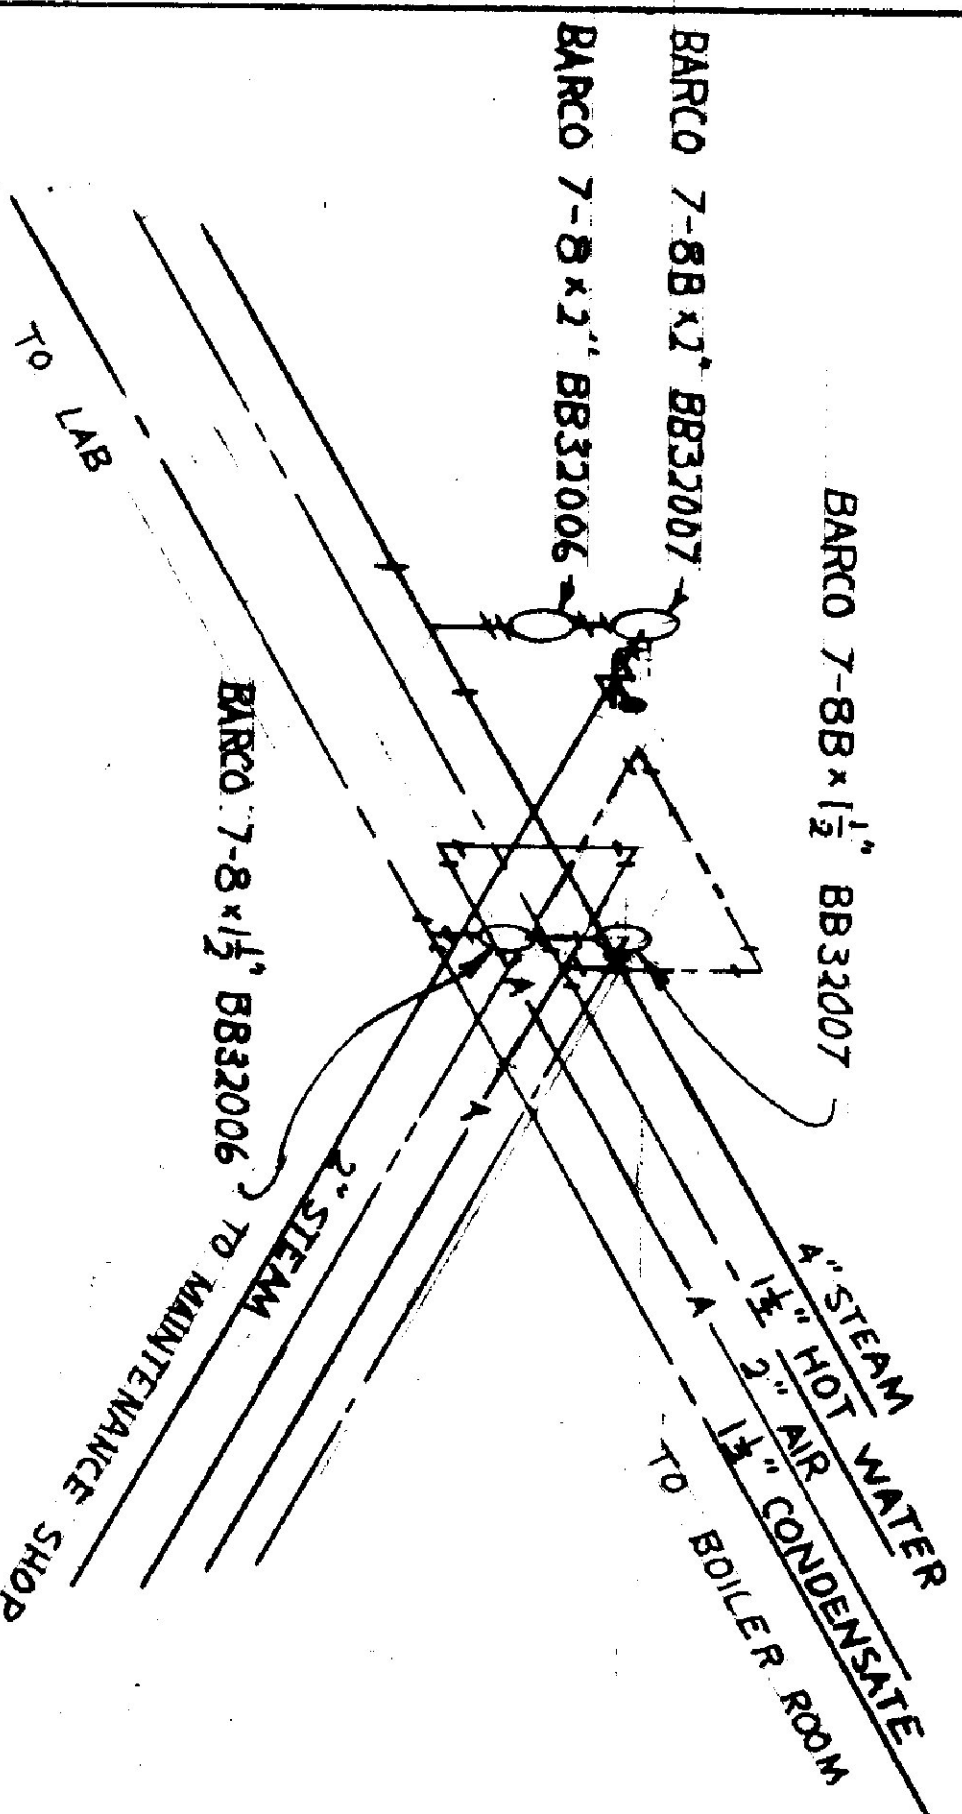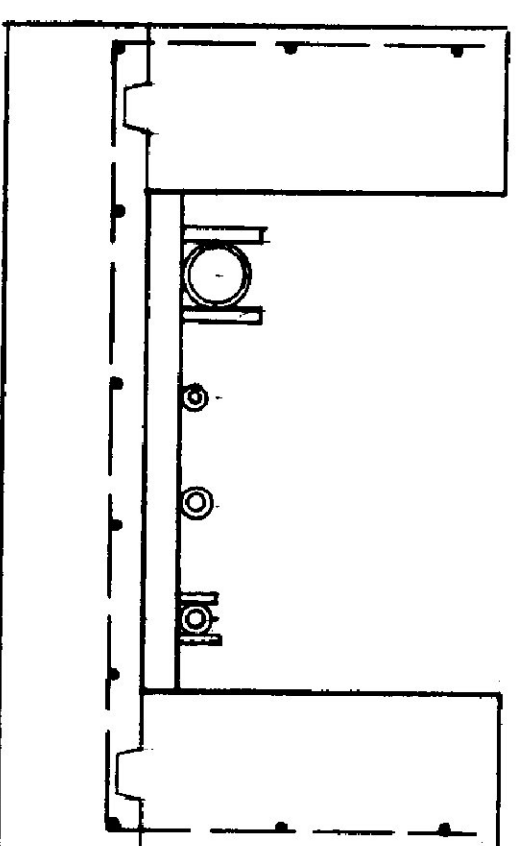

ISOMETRIC AT BRANCH
NO SCALE

SECTION AT SUPPORT (BRANCH)

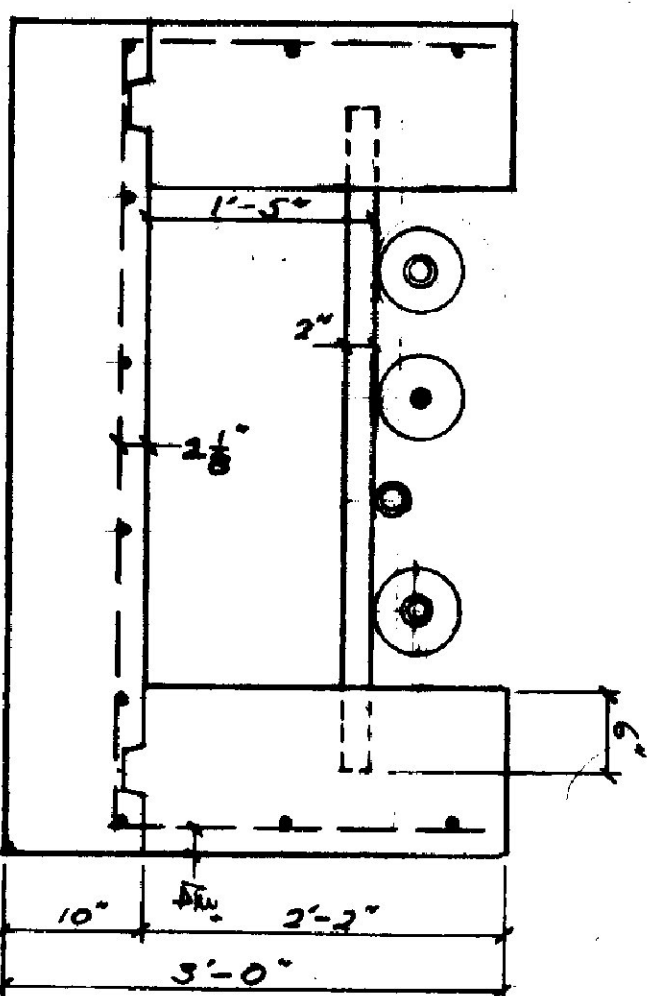

STATE OF VERMONT
DIVISION OF STATE BUILDINGS
AGENCY OF ADMINISTRATION
MONTPELIER, VERMONT

BERLIN, HIGHWAY GARAGE
PIPING & TRENCH DETAILS

DATE: 7-27-78	DESIGNED BY:	DRAWN BY: LLB	APPROVED BY:	SCALE: 2'-0" = 1'-0"
------------------	--------------	------------------	--------------	-------------------------

