


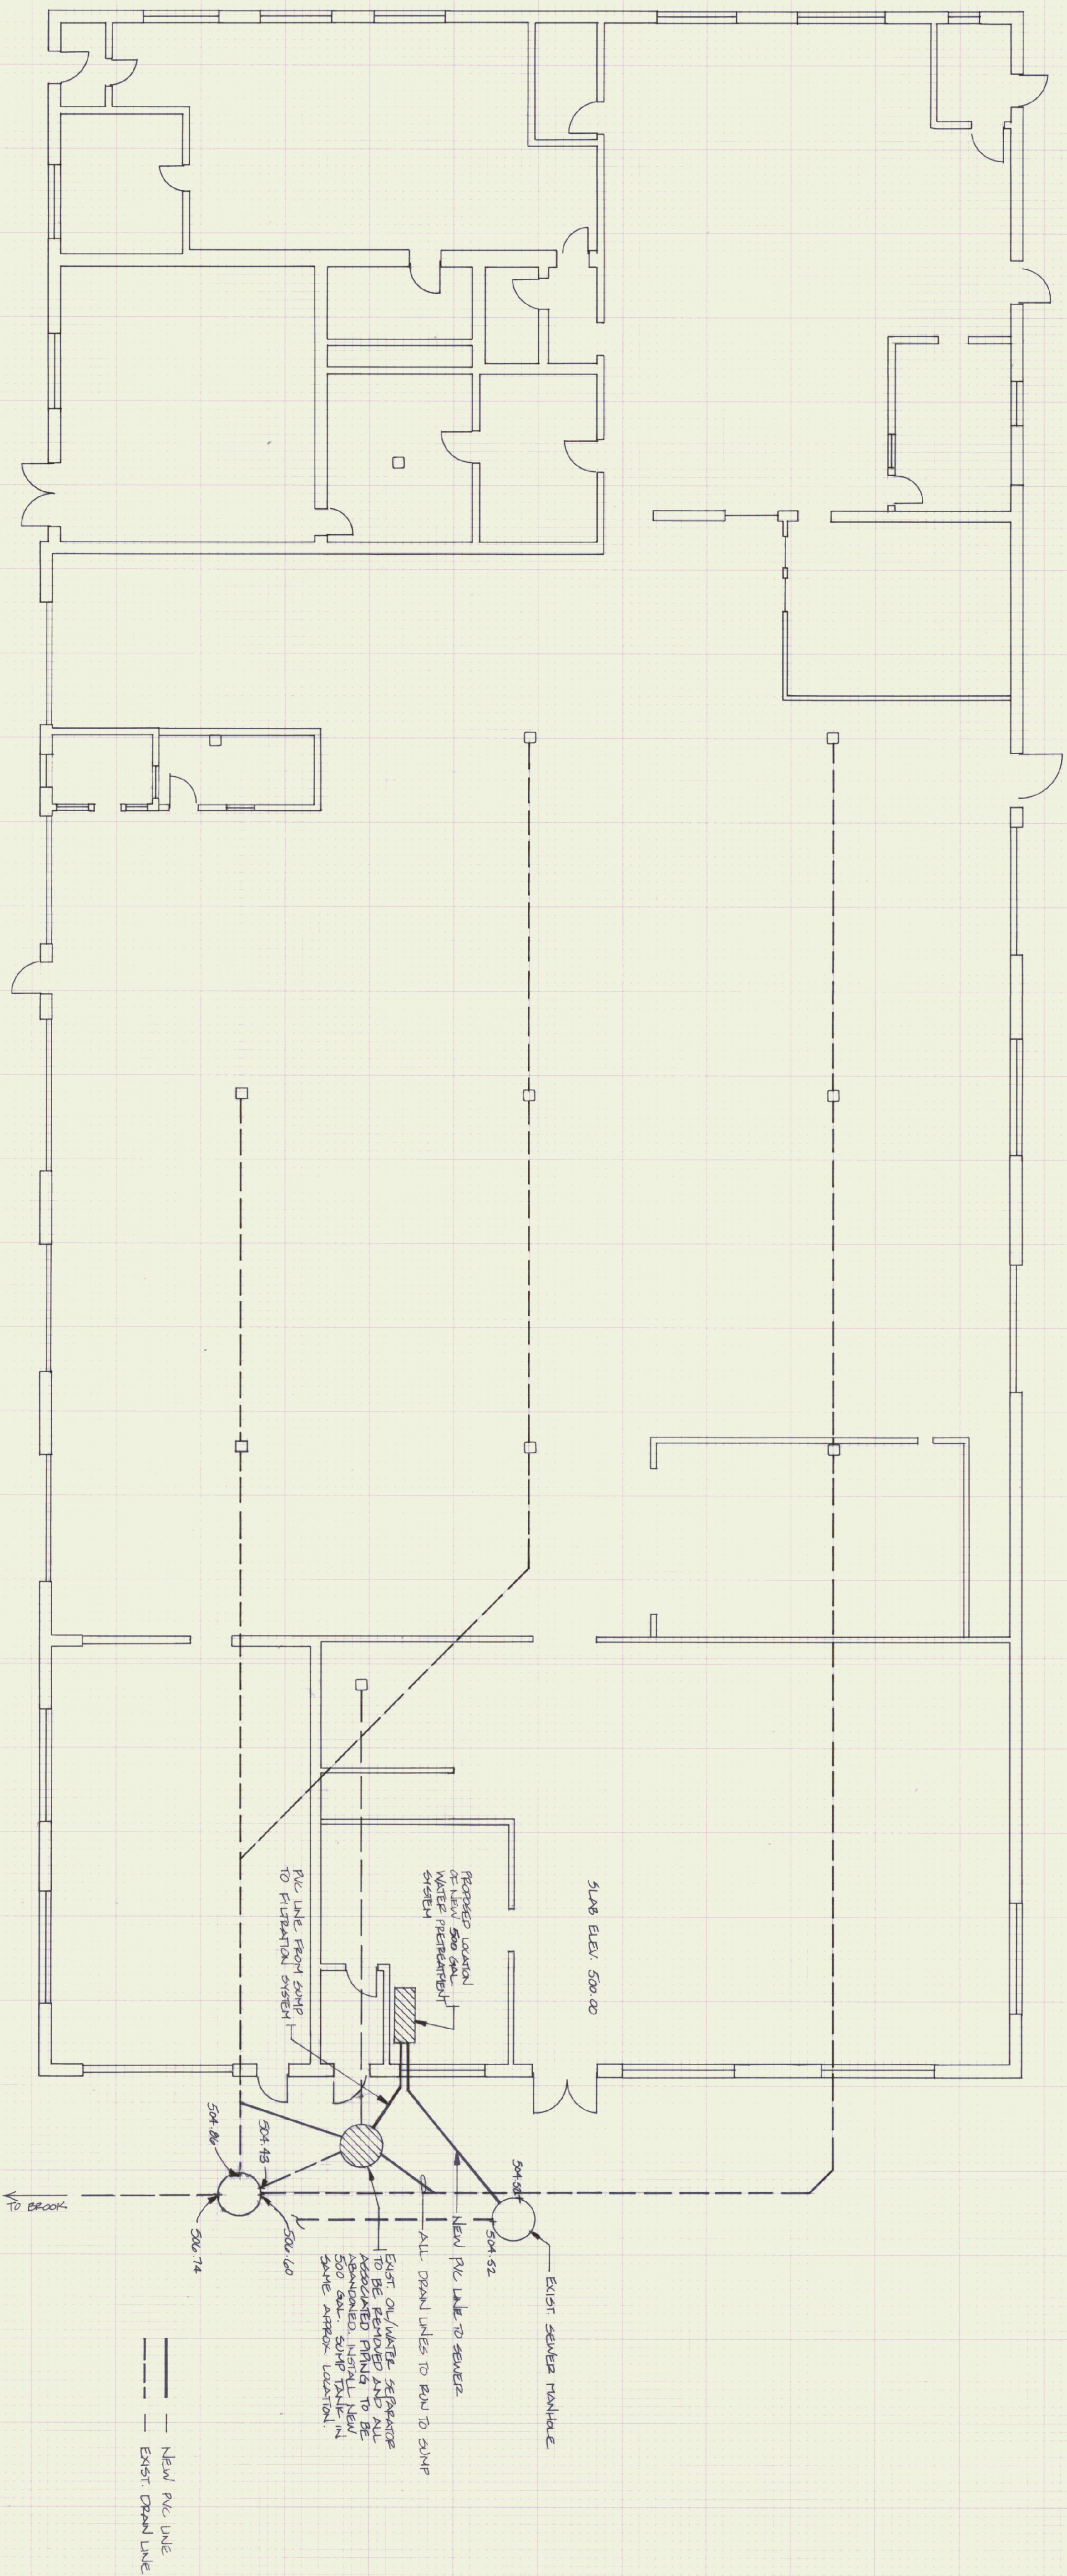

STATE OF VERMONT
DEPARTMENT OF STATE BUILDINGS
AGENCY OF ADMINISTRATION
MONTPELIER. VERMONT

AGENCY OF TRANSPORTATION
CENTRAL GARAGE
PRE-DISCHARGE TREATMENT SYSTEM

BERLIN		VERMONT	
DATE:	SCALE:	REVISIONS:	
MARCH 1978	AS NOTED	DWG. NO.	
DRAWN BY:	APPROVED BY:	A - 1	
B. McAVOY		1 OF 1	