



SECTION A

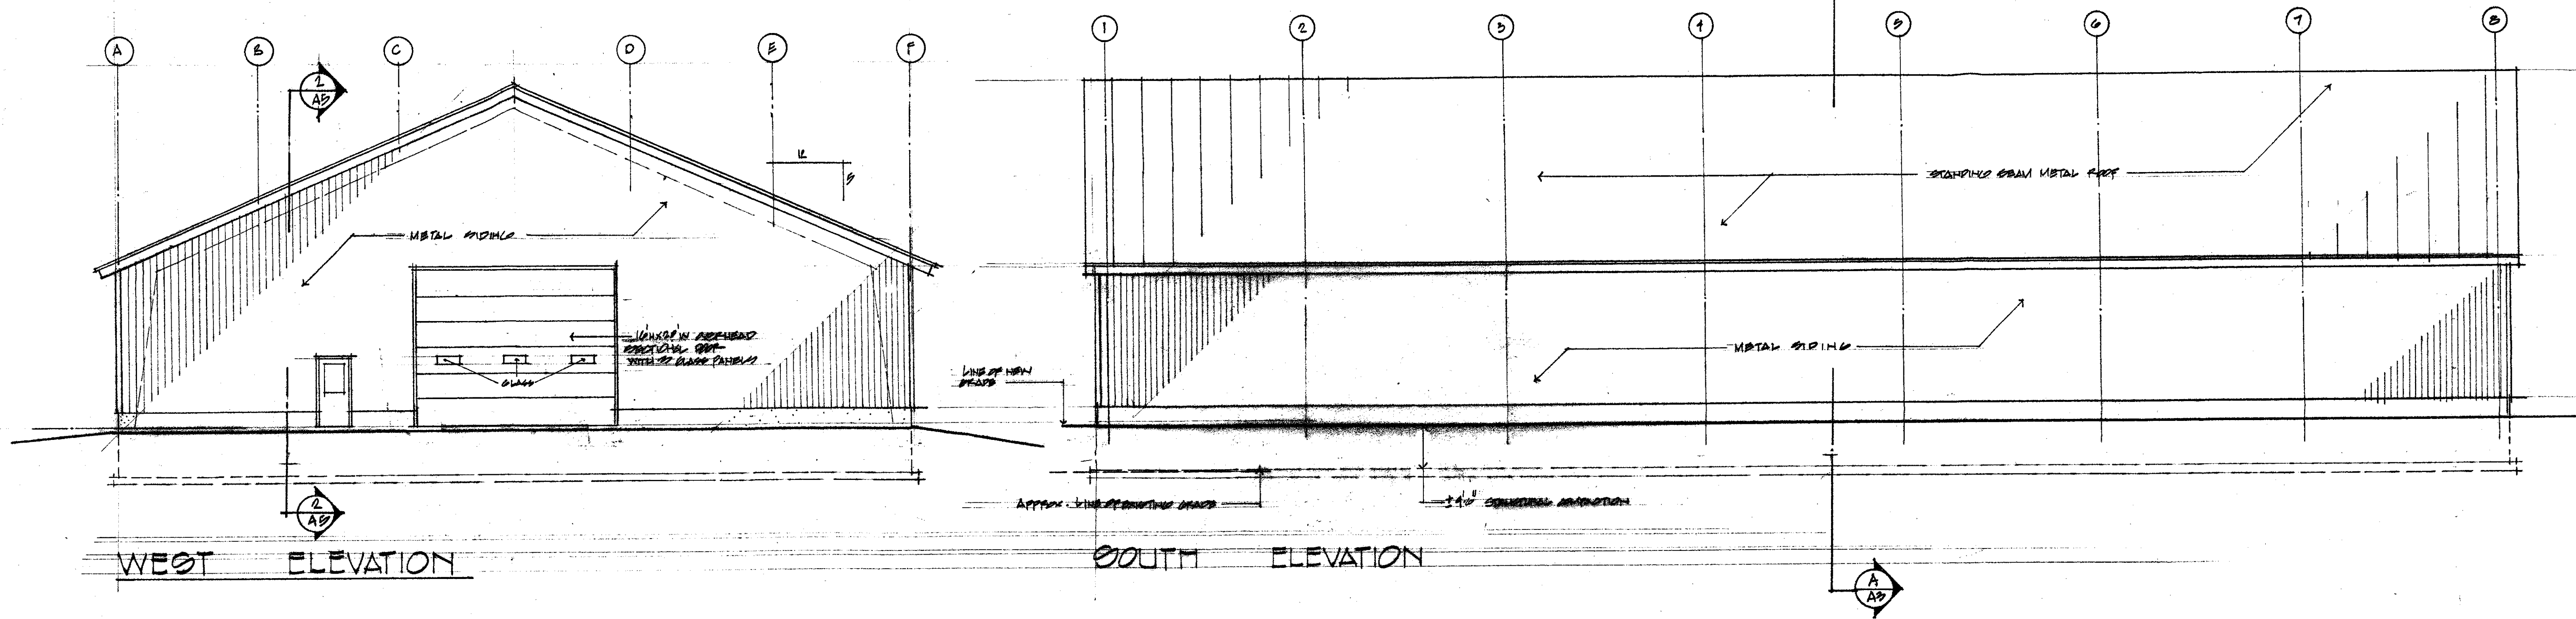

WEST ELEVATION

SOUTH ELEVATION

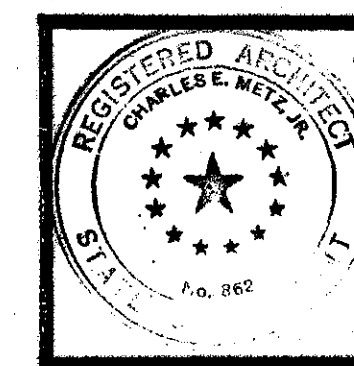

PROJECT:  
 BERLIN COLD STORAGE  
 BERLIN A.O.T.  
 TITLE: BERLIN VERMONT  
 SECTION A  
 ELEVATIONS


DRAWING:  
 DRAWING:  
 DRAWING:  
 DRAWING: