


#1 LIONEL & ROSANNA REMILARD  
 to WENDEL & RITA HART  
 BK 20 P 234 0.9 Acres  
 GRANTEE BARRETRUST Co.

#2 RAYMOND P CAMAIRE  
 BOX 66 BARRE, VT.  
 BK P 456 4.1 Acres

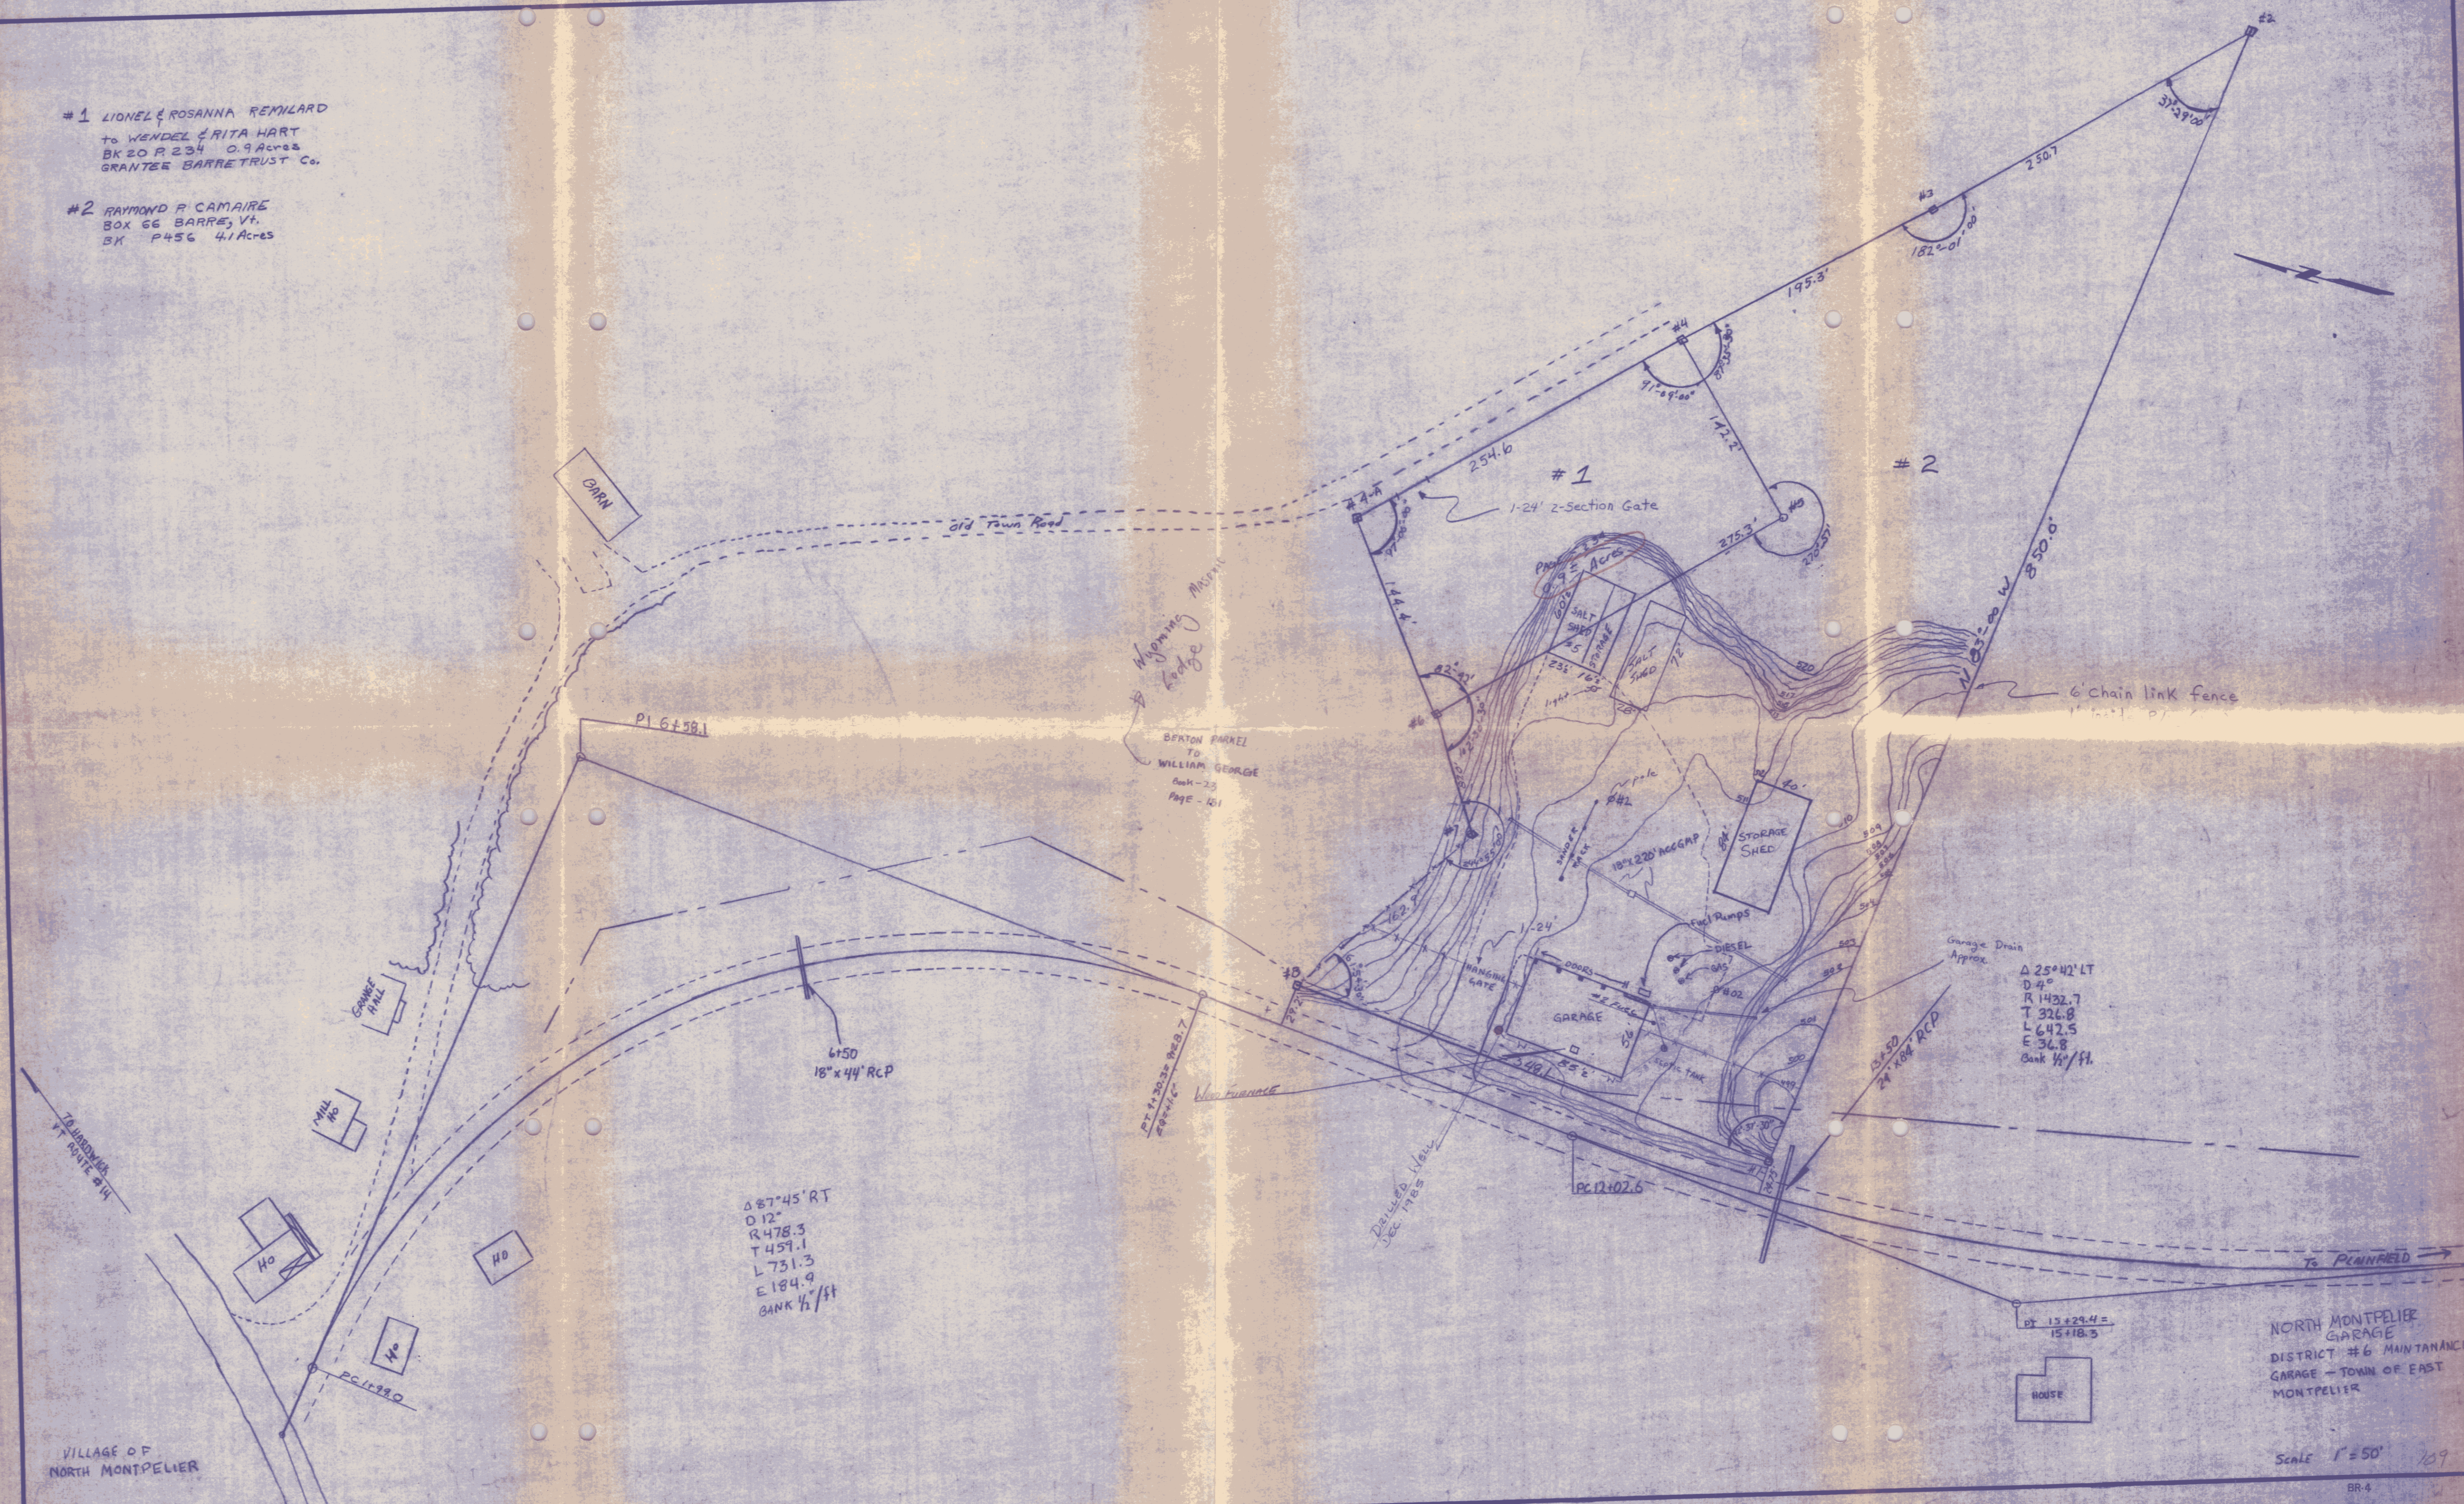

BERTON PARCEL  
 TO  
 WILLIAM GEORGE  
 Sub-25  
 Page - 101

Garage Drain  
 Approx.  
 $\Delta 25^\circ 42' LT$   
 $D 41.6$   
 $R 1432.7$   
 $T 326.8$   
 $L 642.5$   
 $E 36.8$   
 Bank  $\frac{1}{2}$  ft.

$\Delta 87^\circ 45' RT$   
 $D 12$   
 $R 478.3$   
 $T 459.1$   
 $L 731.3$   
 $E 184.9$   
 Bank  $\frac{1}{2}$  ft

NORTH MONTPELIER  
 GARAGE  
 DISTRICT #6 MAINTANANCE  
 GARAGE - TOWN OF EAST  
 MONTPELIER

Scale 1" = 50'