


BILL OF MATERIAL

NO.	MARK	DESCRIPTION	QTY	UNIT	WEIGHT
22	BP1	BEARING PLATE	1	2 RES @ 60x16-0	
		PLAIN MAT'L			
8	BP2	BAR 8x84	0	10	STK
		FIELD MAT'L			
4	AB1	3/4 STD COL ANCH BOLT	1	3	STK

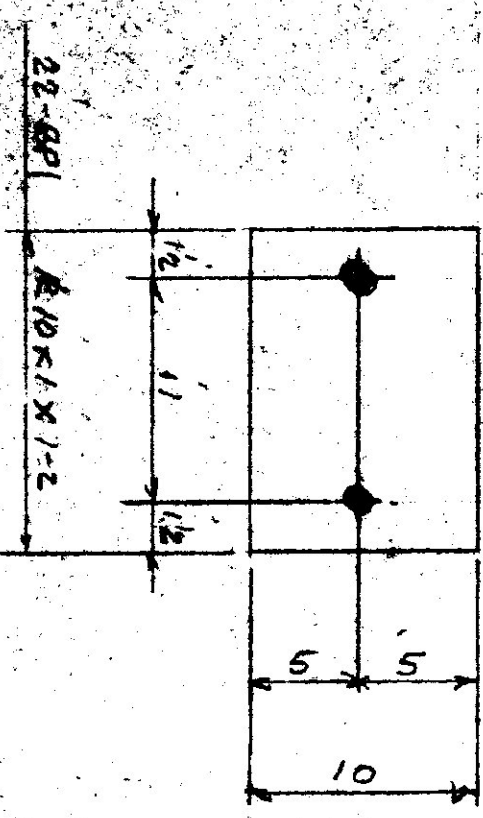

VERMONT STRUCTURAL STEEL CORPORATION  
BIRINGTON, VERMONT

PROJECT: VERMONT HIGHWAY GARAGE  
 LOCATION: MORRISVILLE VT.  
 CUSTOMER: TERMAN CONSTRUCTION Co.  
 ARCHITECT: VT. DEPT. OF HIGHWAYS  
 STATE BLDG DIV.  
 JOB NO. 82-PP26  
 SHEET NO. 6

DATE: 10-24-67  
 DRAWN BY: BOK  
 CHECKED BY: M.T.

NO. 4  
 FOR APP  
 DATE 10-30