


Notes:
 * Public Acts, 1949 No. 266
 To Barre for Right-of-Way for water main
 * 22-610 of Orange Town Records Lease
 LeRoy E. Nelson to City of Barre part of 49 acres
 * 22-90 LeRoy E. Nelson to State of Vermont Ref. 19-184
 * All existing Utilities are NOT discontinued by this Executive Order


Executive Order: Vermont Agency of Natural Resources to Vermont Agency of Transportation 3.21 acres of land known as the Orange Garage including highway rights to Town Highway Number 1 just west of the parcel.

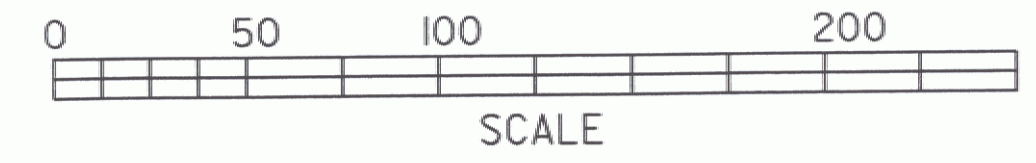

LEGEND:	
Iron Rod Set	⊙
Bound Found	□
Road or Drive	---
Fence	—X—
Control Point	△
Woods	⊿
Man Hole	⊕
Sign	⊙
Bearing & Dist. from Deed	(N/S/E/W) (D.D.)

I hereby certify that this survey is based on field measurements, monumentation found and information referenced.

Paul R. Hodges
 Paul R. Hodges, L.S.
 Registered Land Surveyor

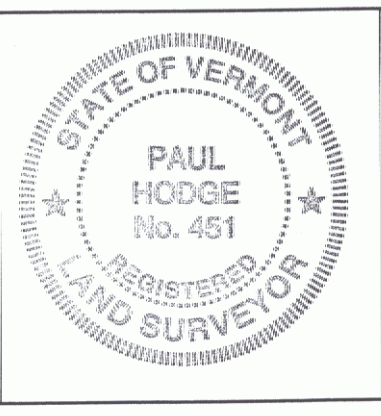

STATE OF VERMONT AGENCY OF TRANSPORTATION		
ORANGE GARAGE		
SCALE: 1:50	DATE: 12/07/05	DRAWN BY: RB