


Notes:  
 \* Public Acts, 1949 No. 266  
 To Barre for Right-of-Way for water main  
 \* 22-610 of Orange Town Records Lease  
 LeRoy E. Nelson to City of Barre part of 49 acres  
 \* 22-90 LeRoy E. Nelson to State of Vermont Ref. 19-184  
 \* All existing Utilities are NOT discontinued by this Executive Order


Executive Order: Vermont Agency of Natural Resources to Vermont Agency of Transportation 3.21 acres of land known as the Orange Garage including highway rights to Town Highway Number 1 just west of the parcel.

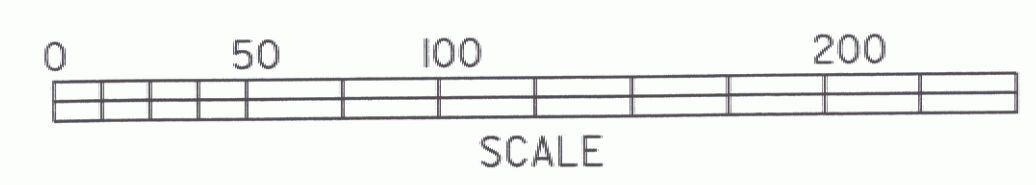

LEGEND:	
Iron Rod Set	⊙
Bound Found	□
Road or Drive	---
Fence	—X—
Control Point	△
Woods	⊿
Man Hole	⊕
Sign	⊙
Bearing & Dist. from Deed	(N/S/E/W) (D.D.)

I hereby certify that this survey is based on field measurements, monumentation found and information referenced.

*Paul R. Hodge*  
 Paul R. Hodge, L.S.  
 Registered Land Surveyor

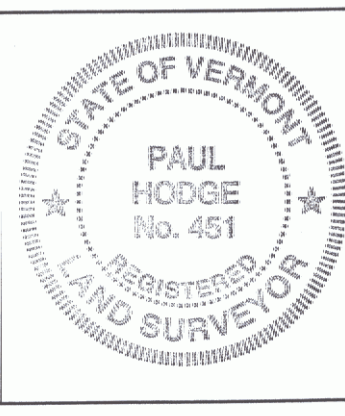

STATE OF VERMONT AGENCY OF TRANSPORTATION		
<b>ORANGE GARAGE</b>		
SCALE: 1:50	DATE: 12/07/05	DRAWN BY: RB