


STATE OF VERMONT		DEPARTMENT OF STATE BUILDINGS	
MONTPELIER, VERMONT		AGENCY OF ADMINISTRATION	
AGENCY OF TRANSPORTATION			
DANVILLE			
PROPOSED 40' X 84' SALT SHED			
DATE: 8 JUNE 1989	SCALE: 1" = 20'	REVISIONS:	DWG. NO. 1
DRAWN BY: V. BLAISDELL	APPROVED BY: [Signature]		1 OF 2

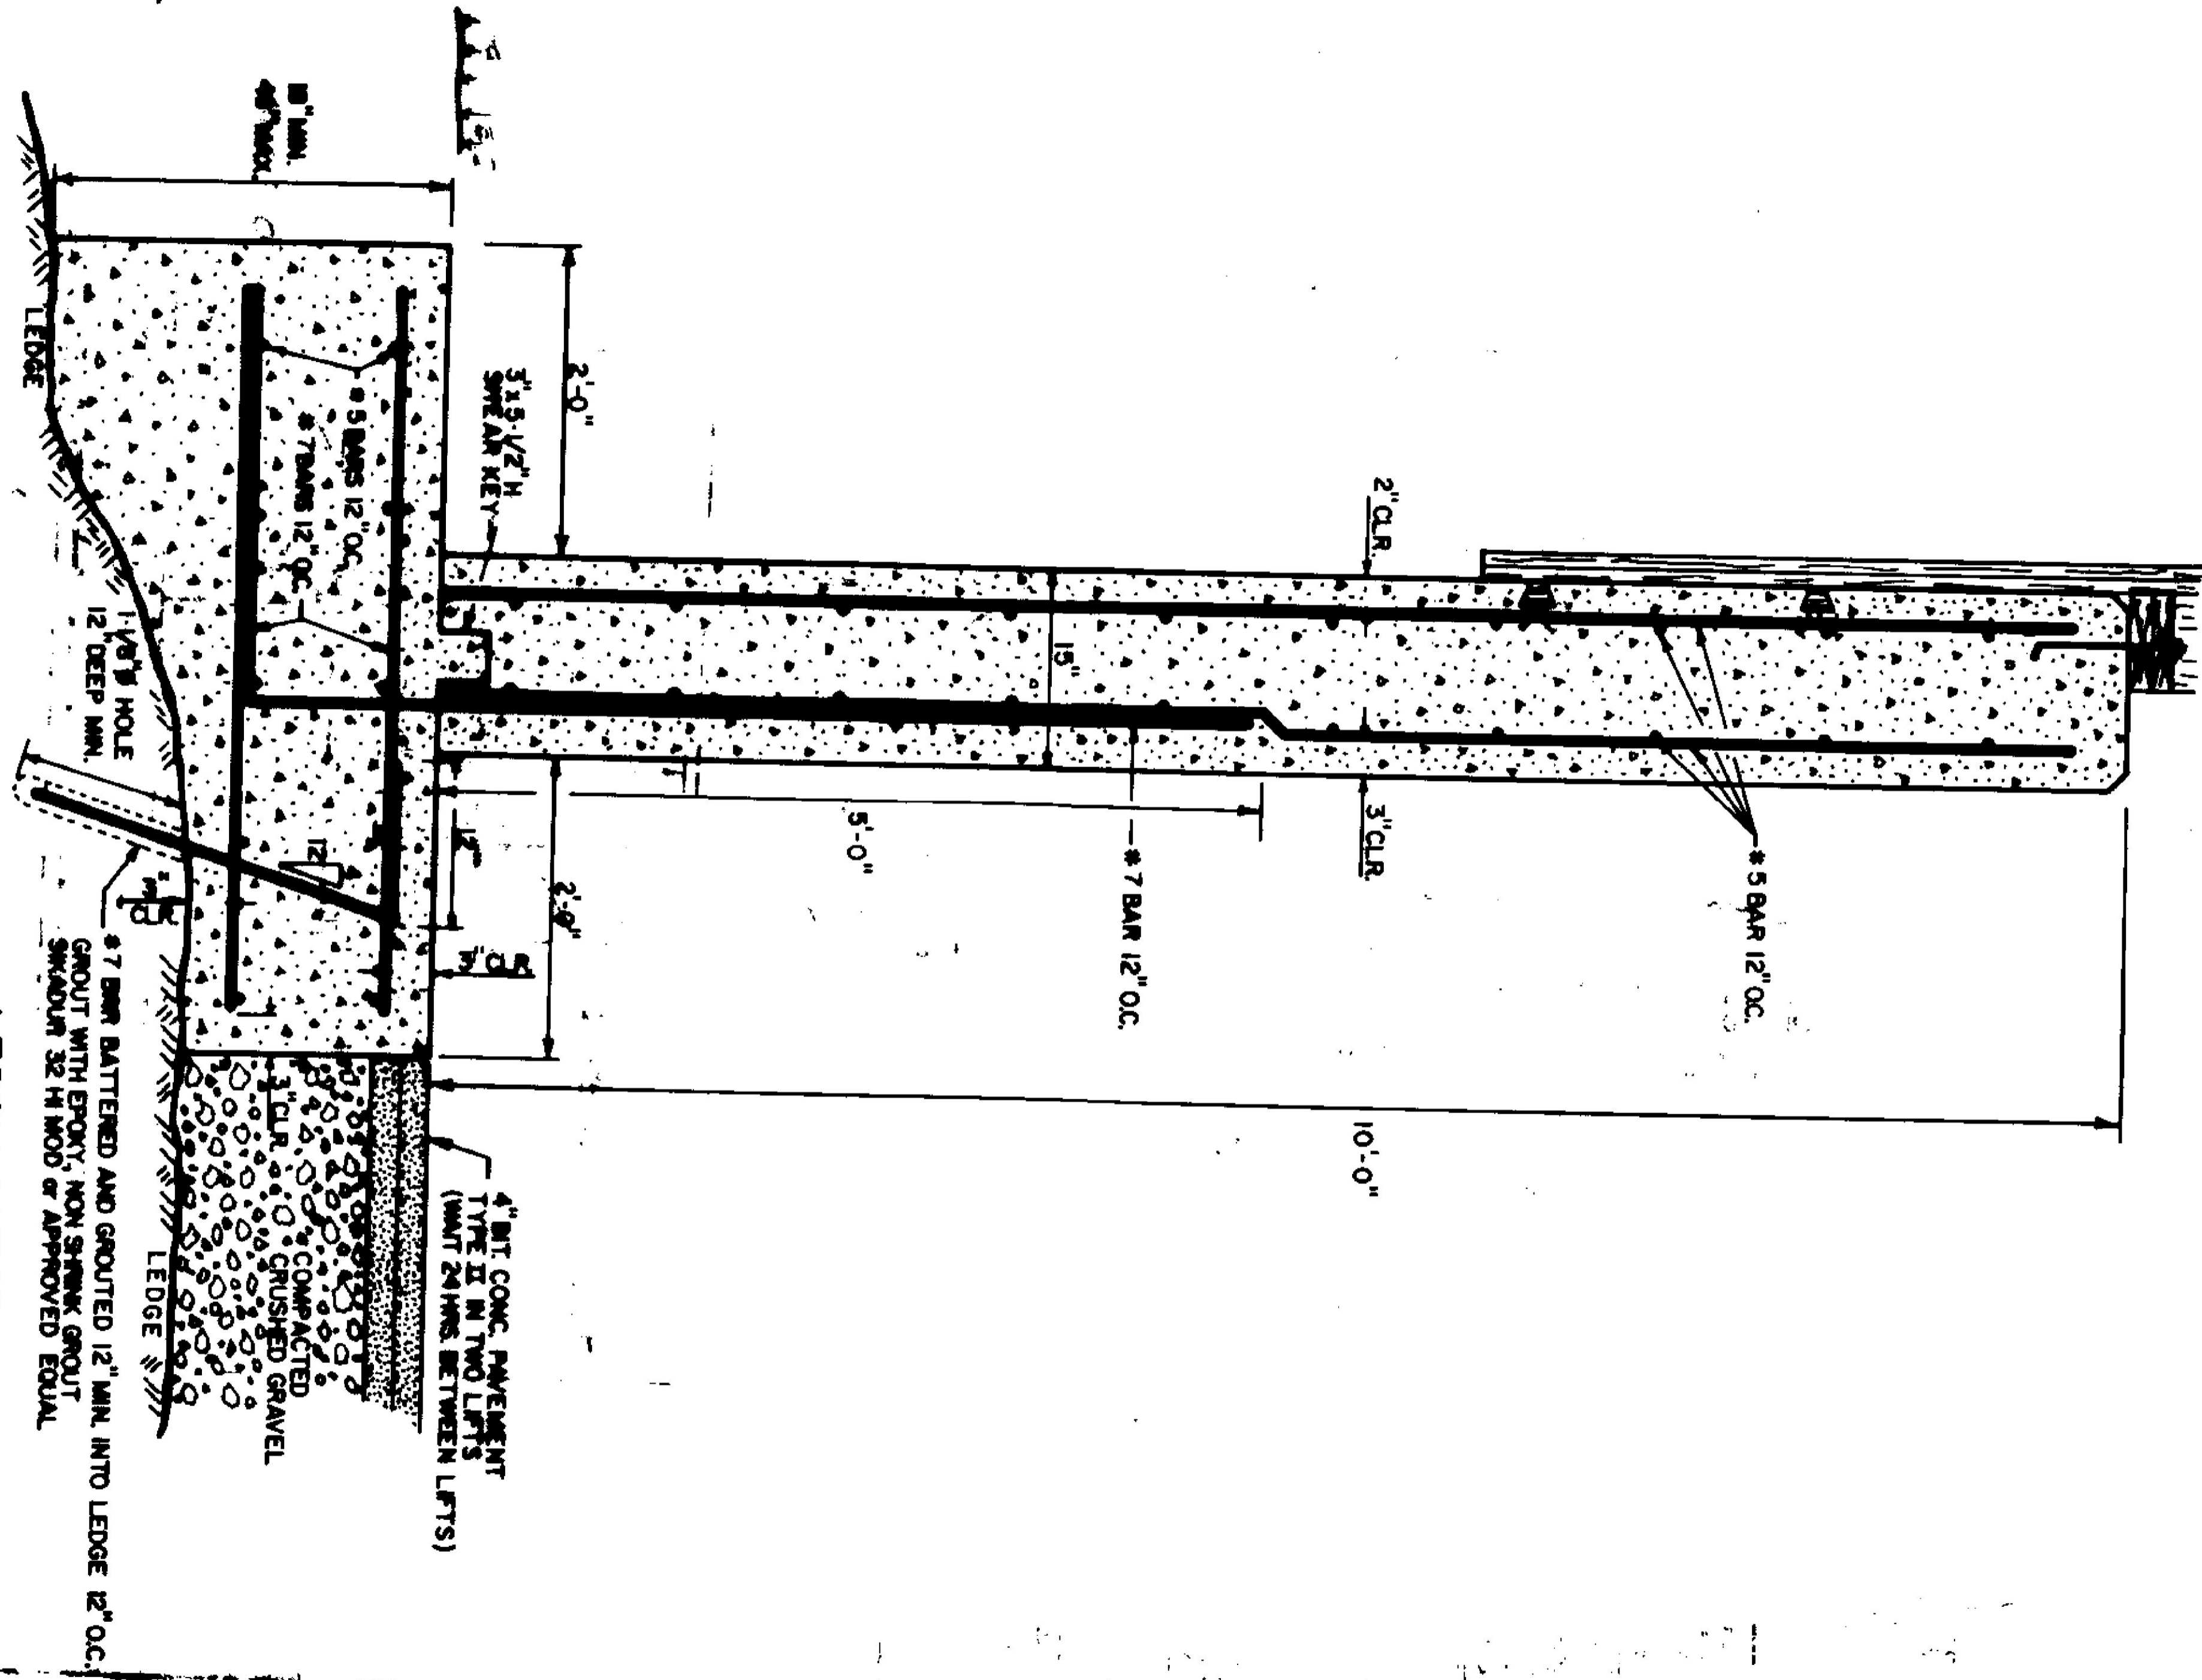

LEGE / FOOTING DETAIL

DANVILLE, VERMONT

Charlotte
A

