


**STATE OF VERMONT
AGENCY OF TRANSPORTATION
SALT & SAND SHED
ST. JOHNSBURY, VERMONT**


APRIL 1, 1994


**AGENCY OF ADMINISTRATION
DEPARTMENT OF STATE BUILDINGS
2 GOVERNOR AIKEN AVENUE
MONTPELIER, VERMONT 05602
JOHN J. ZAMPIERI, COMMISSIONER**

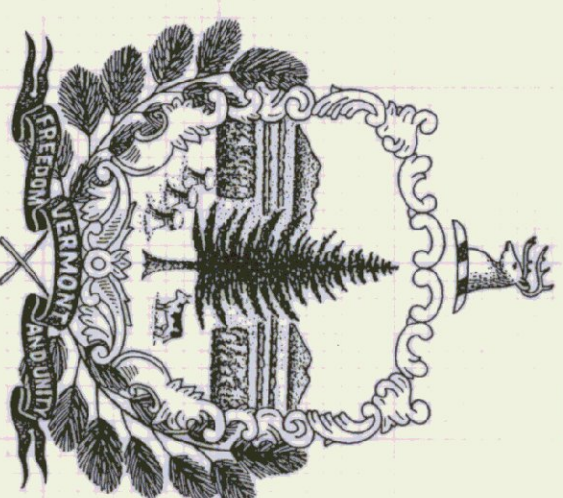

GOVERNOR HOWARD DEAN, M.D.

**AGENCY OF TRANSPORTATION
133 STATE STREET
MONTPELIER, VERMONT 05602
PATRICK J. GARAHAN, SECRETARY**

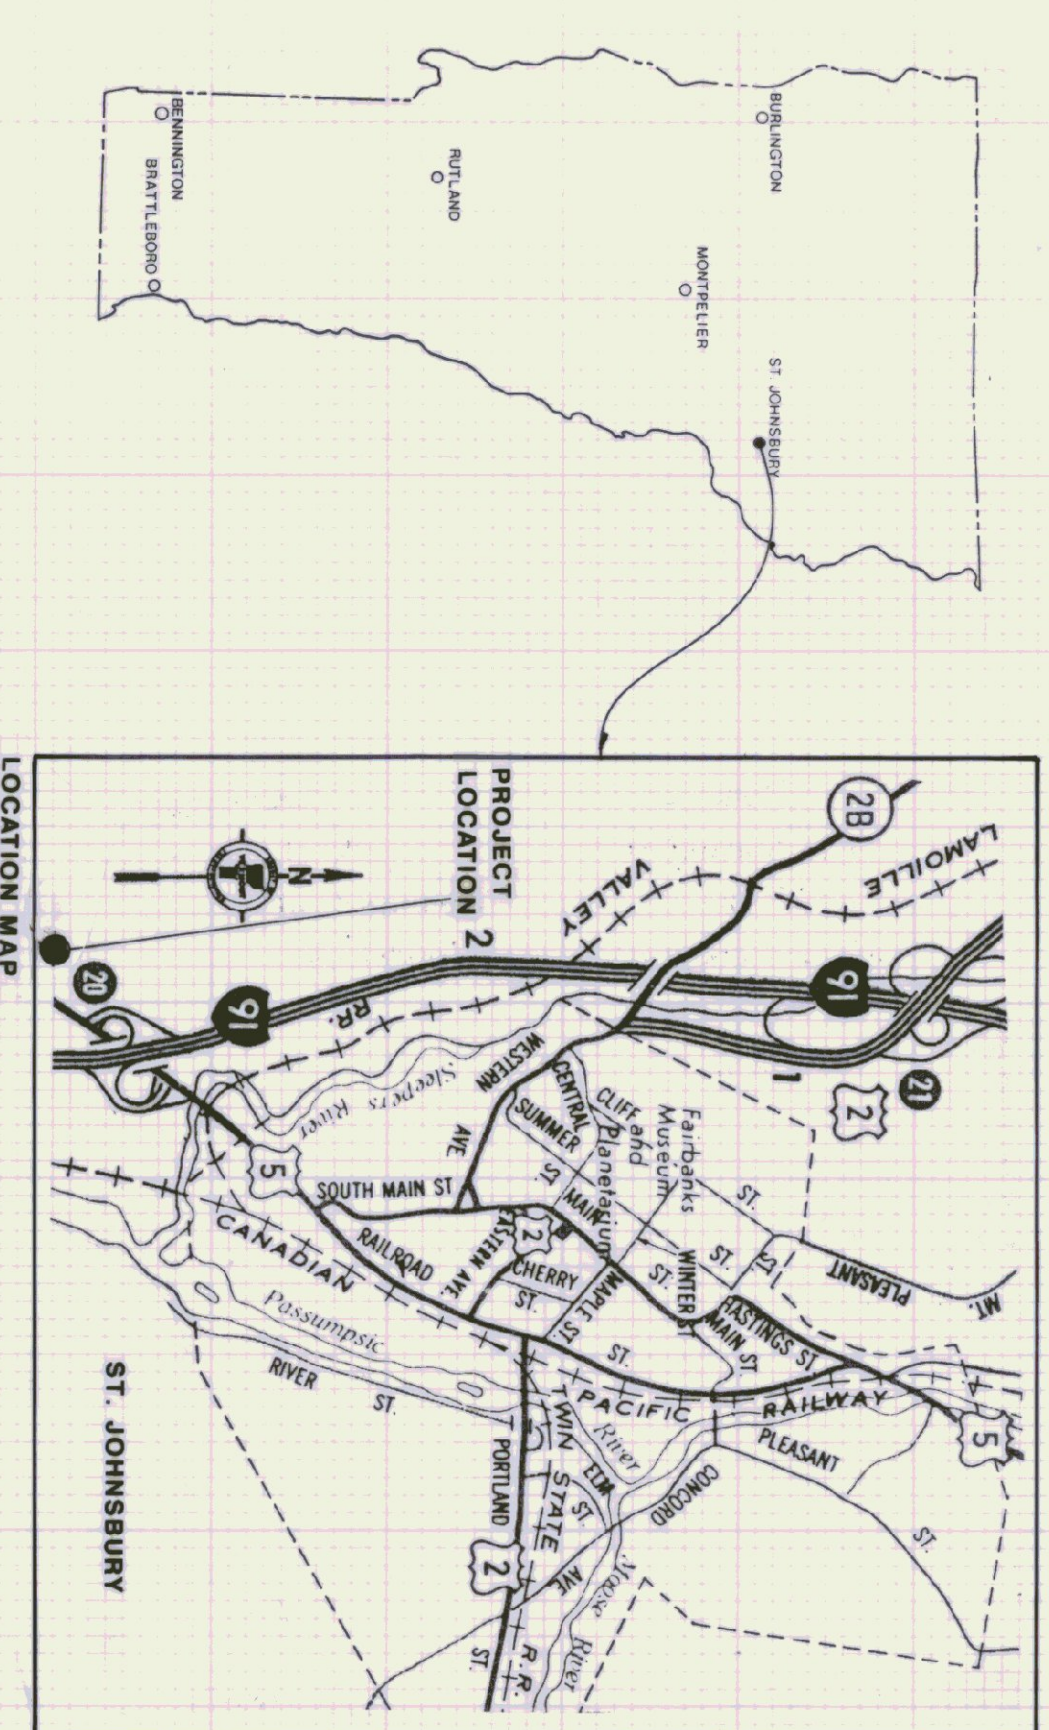

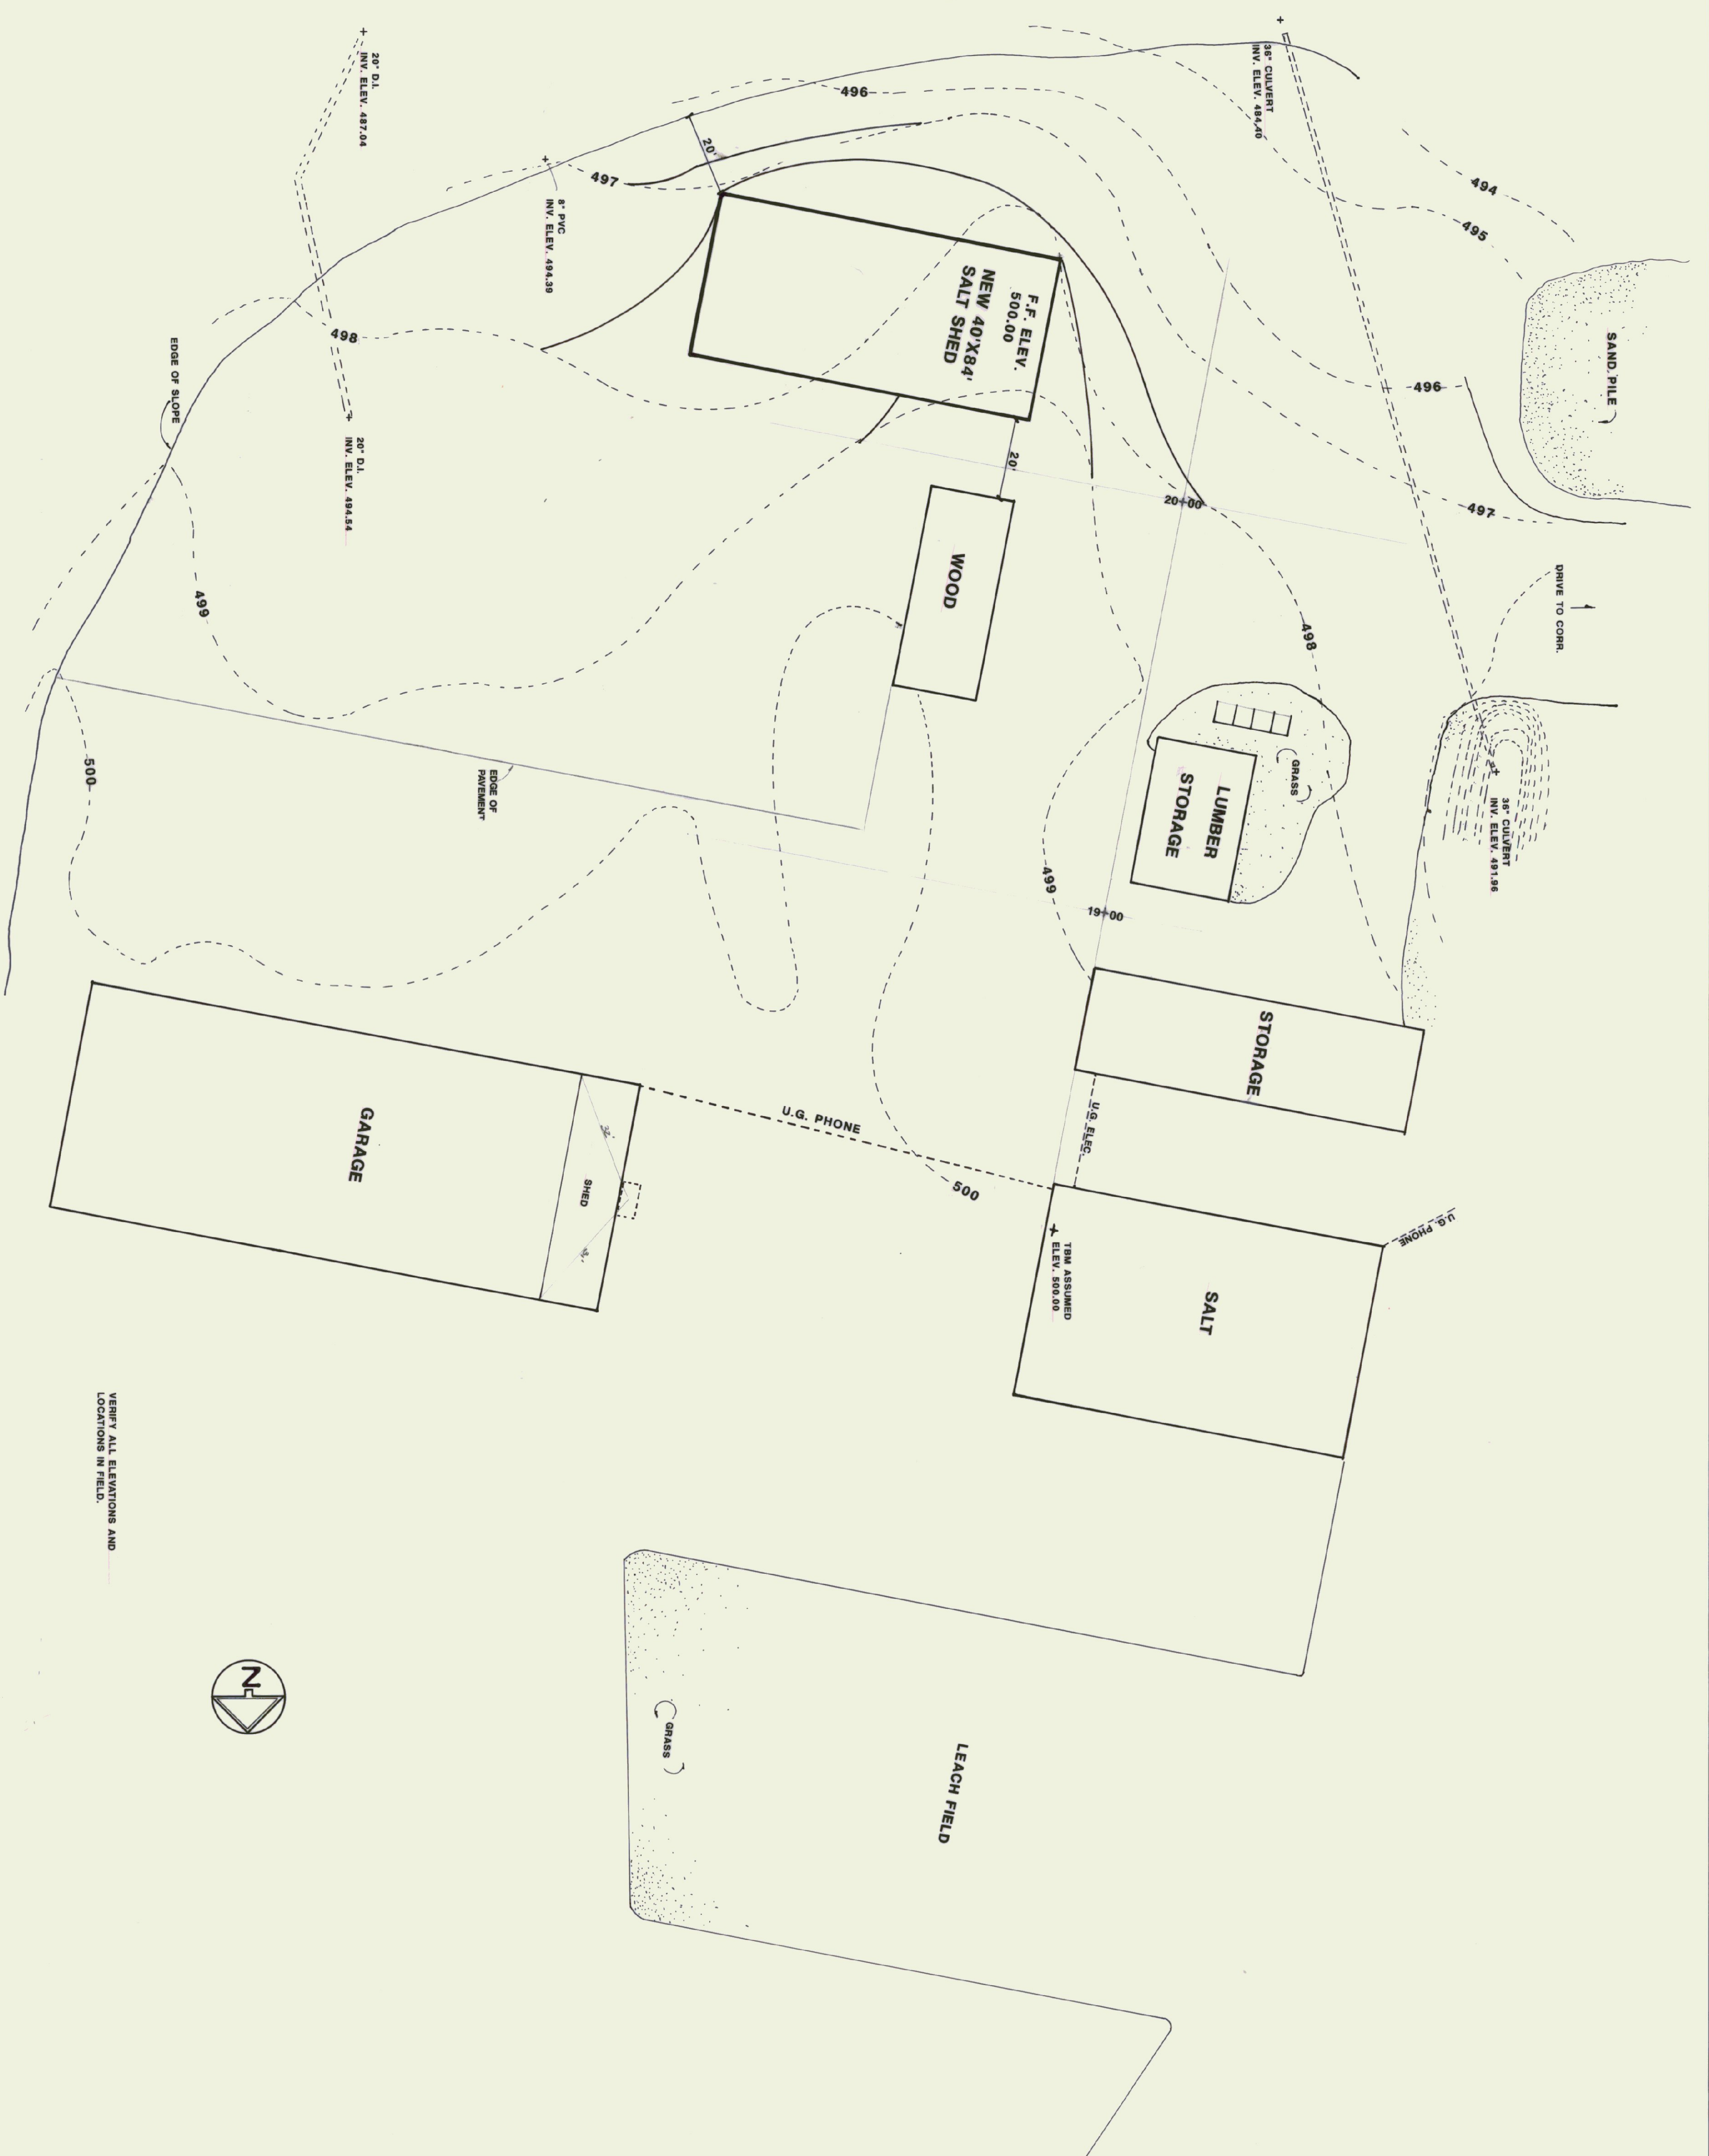

VERIFY ALL ELEVATIONS AND LOCATIONS IN FIELD.



STATE OF VERMONT			
DEPARTMENT OF STATE BUILDINGS			
AGENCY OF ADMINISTRATION			
VERMONT			
SALT SHED		ST. JOHNSBURY A.O.T.	
ST. JOHNSBURY,	SCALE:	REVISIONS:	DWG. NO.
DATE:	1" = 20'		1
APRIL 1994			
DRAWN BY:	APPROVED BY:		
G. Newwood			
		VERMONT	
		1 OF 2	

