


SLAB / FOUNDATION PLAN

NOTE
 CONTROL JOINTS AND FORMED CONSTRUCTION JOINTS TO BE
 LOCATED IN THE FIELD.

Building 60' x 70'

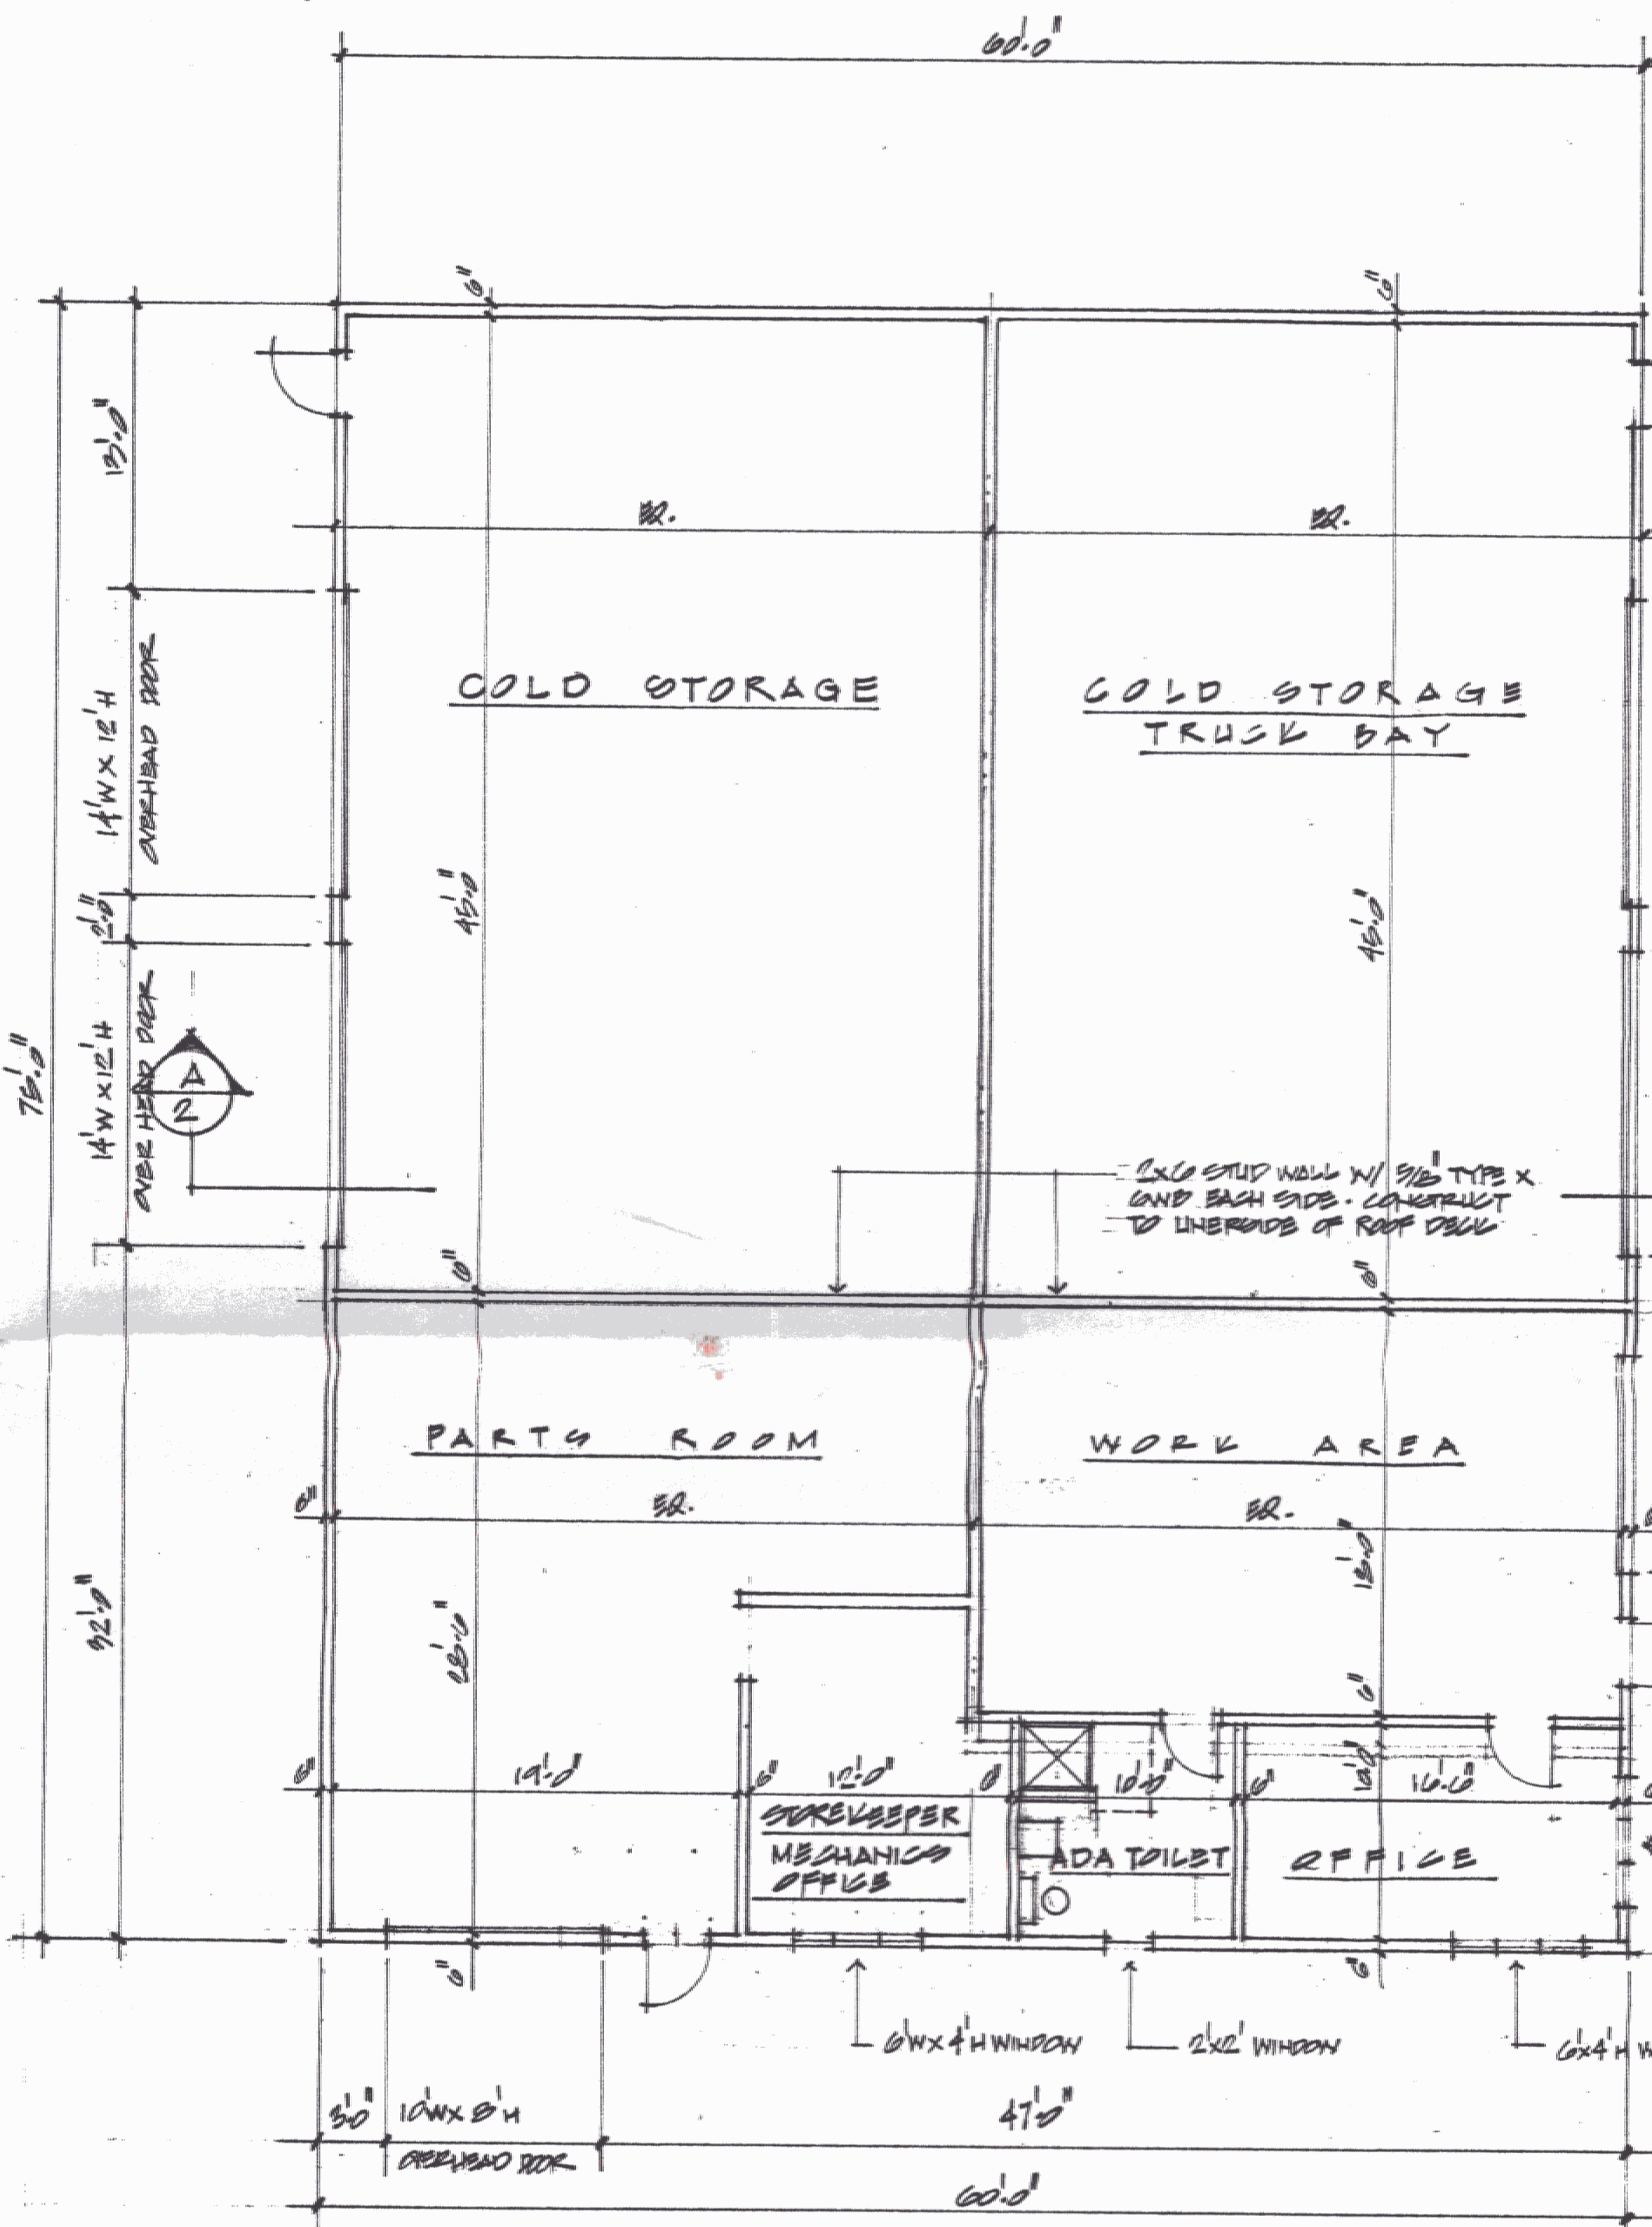

FLOOR PLAN

NEW STORAGE SHED FOR A.O.T. DISTRICT 7
 ST. JOHNSBURY VERMONT

G. METZ - ARCHITECT - THE BRADFORD MILL BRADFORD VERMONT 05002
 Roger Barry 888-7892
 701 888-8849

W/100A - 101-0212
 1X 112-6671

