



VT ROUTE 15

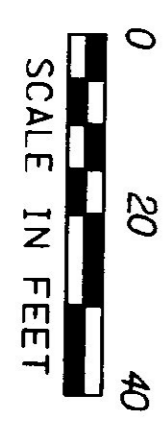

LEGEND
UG - EXISTING UNDERGROUND UTILITY

PROJECT:	CAMBRIDGE SALT SHED	PROJECT NO.:	STP SALT (2)5
DESIGN FILE NAME:	98209BDR.DGN	PLOT DATE:	13 AUG 98
IPARM FILE NAME:		SURVEY DATE:	N/A
SURVEYED BY:	CLD ENGINEERS	DRAWN BY:	D. MUNRO
SQUAD LEADER:	J. WARNER	SHEET:	3 OF 5

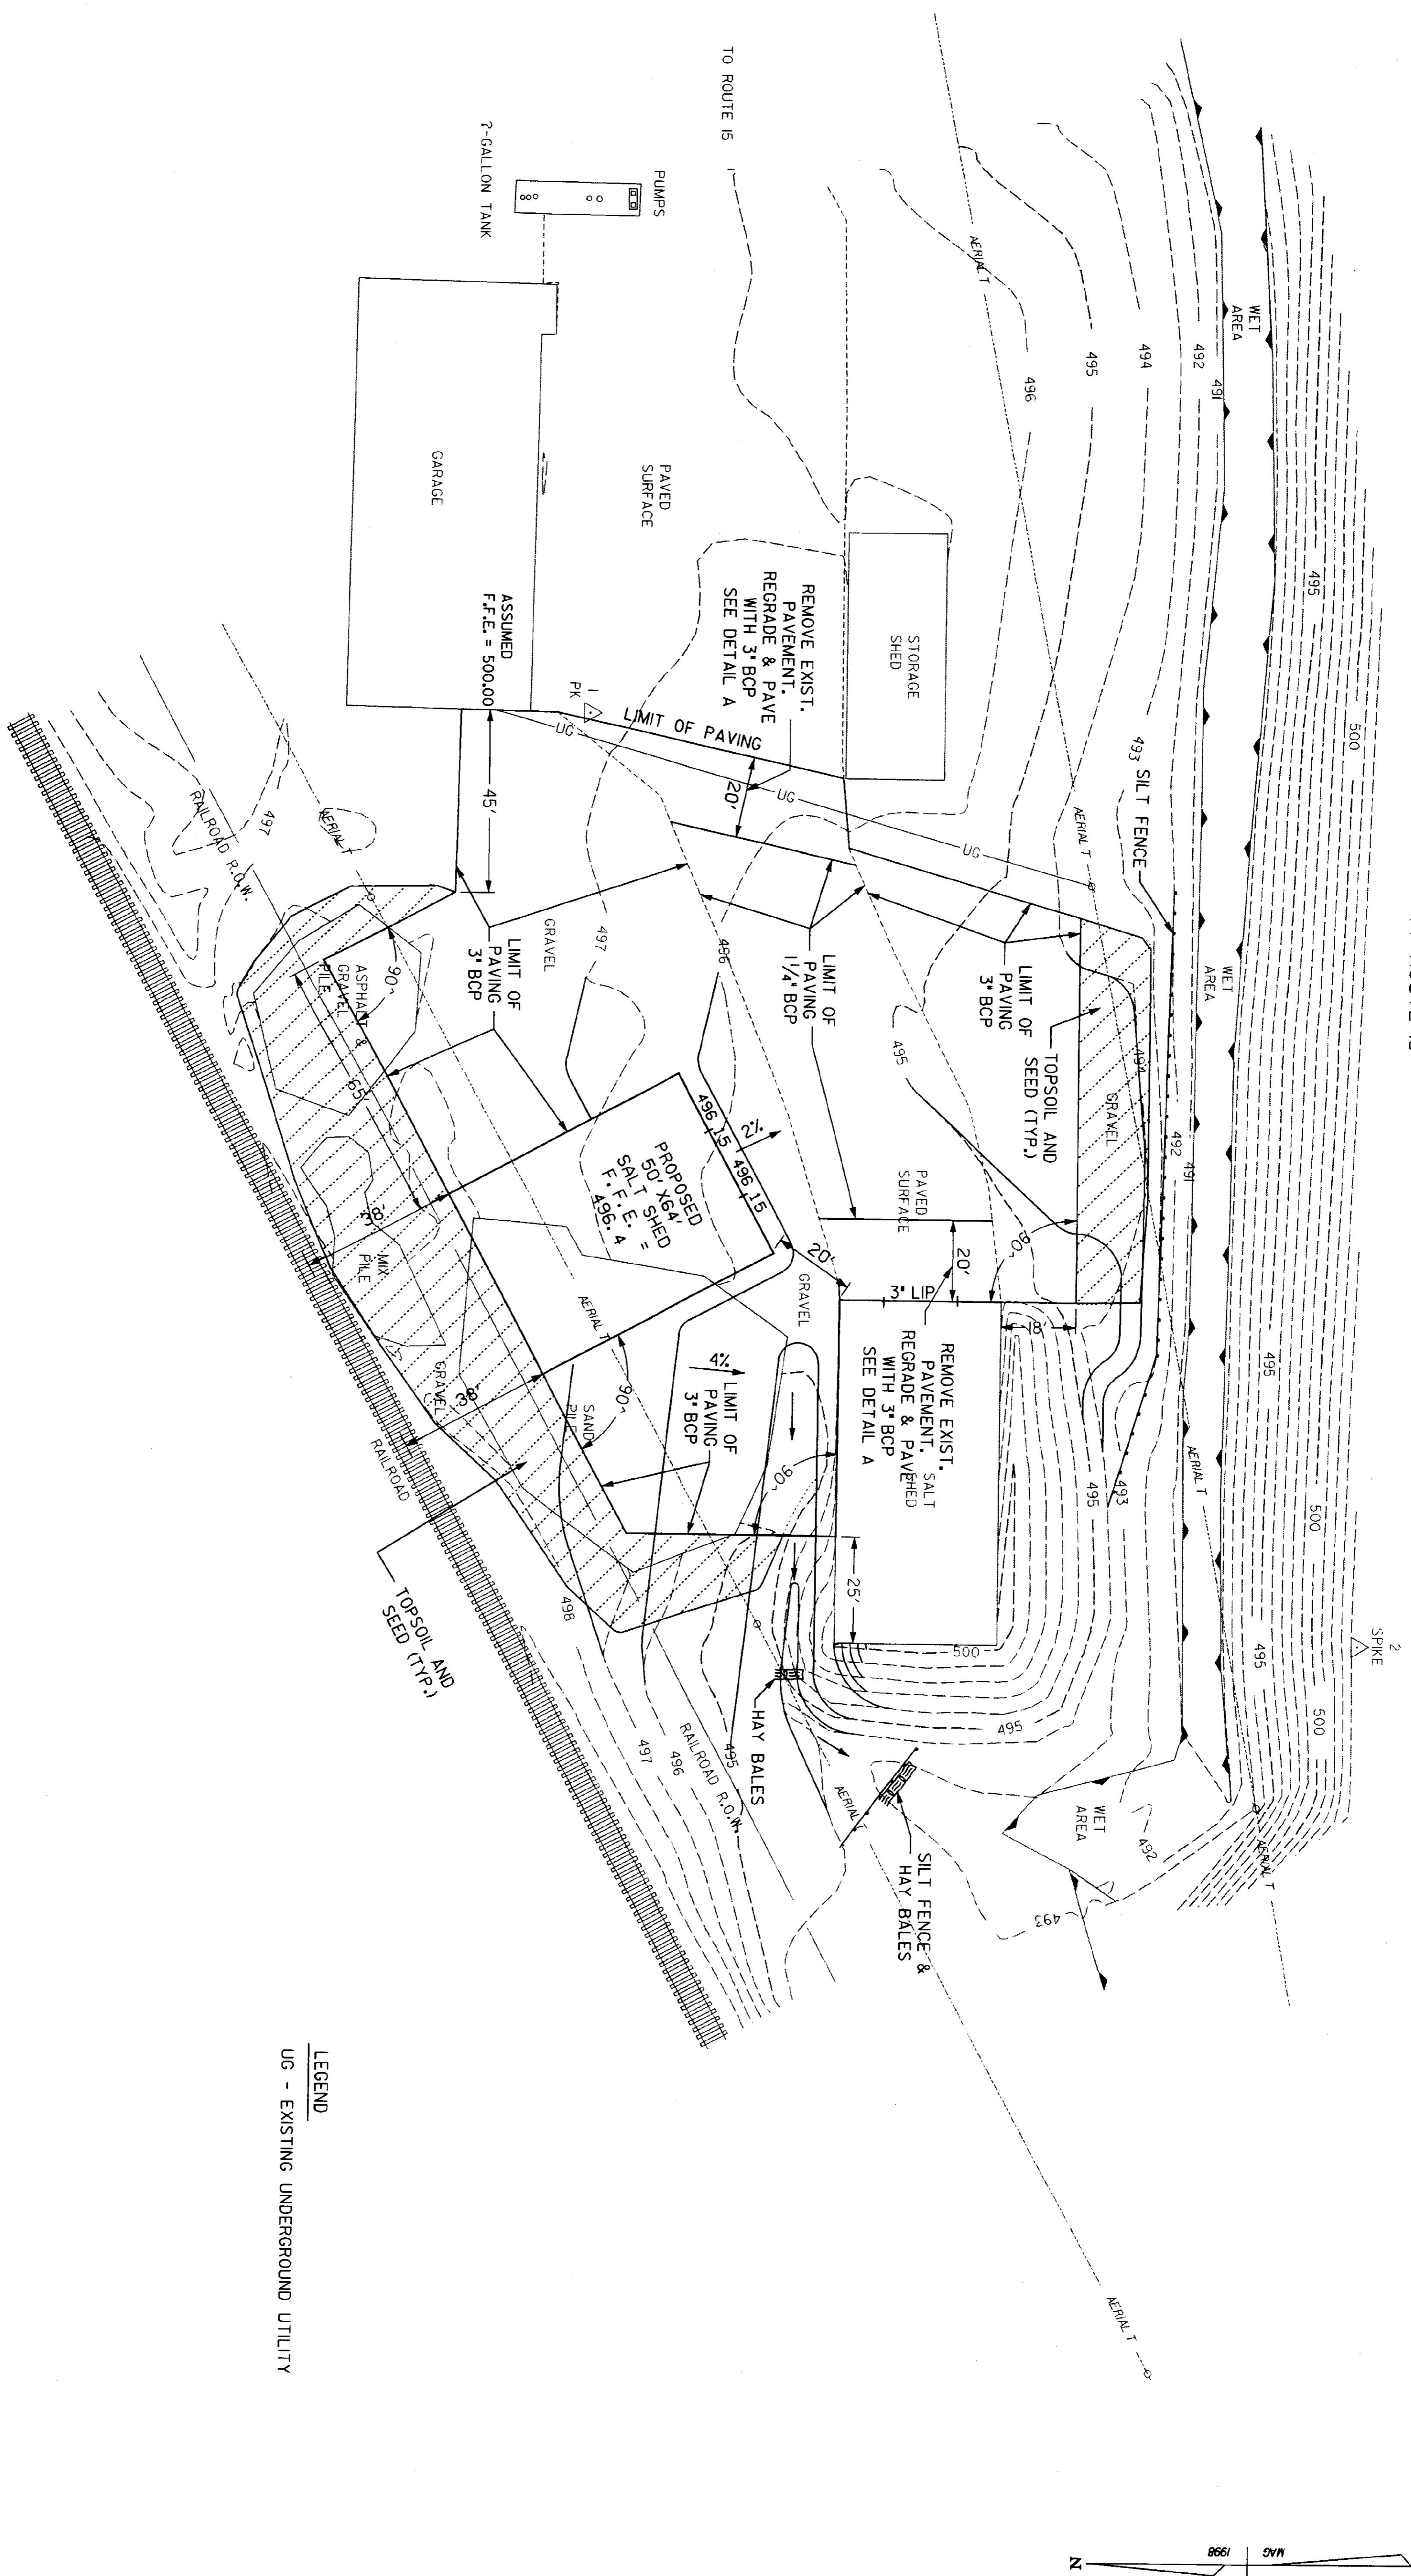