


**STATE OF VERMONT
AGENCY OF TRANSPORTATION
SALT & SAND SHED**



EDEN, VERMONT

**AGENCY OF ADMINISTRATION
DEPARTMENT OF STATE BUILDINGS
2 GOVERNOR AIKEN AVENUE
MONTPELIER, VERMONT 05602
JOHN J. ZAMPIERI, COMMISSIONER**


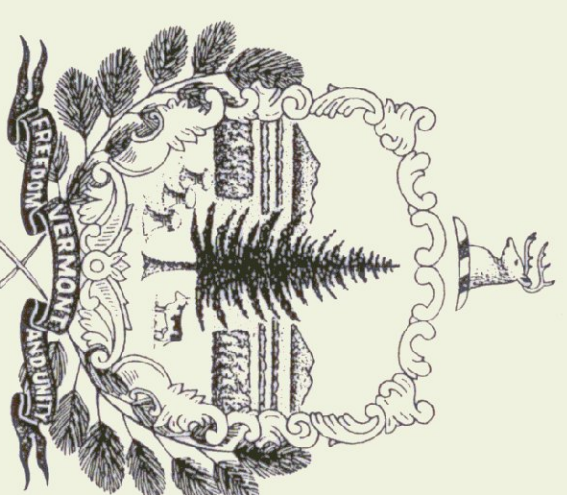


**AGENCY OF TRANSPORTATION
133 STATE STREET
MONTPELIER, VERMONT 05602
PATRICK J. GARAHAN, SECRETARY**

GOVERNOR HOWARD DEAN, M.D.

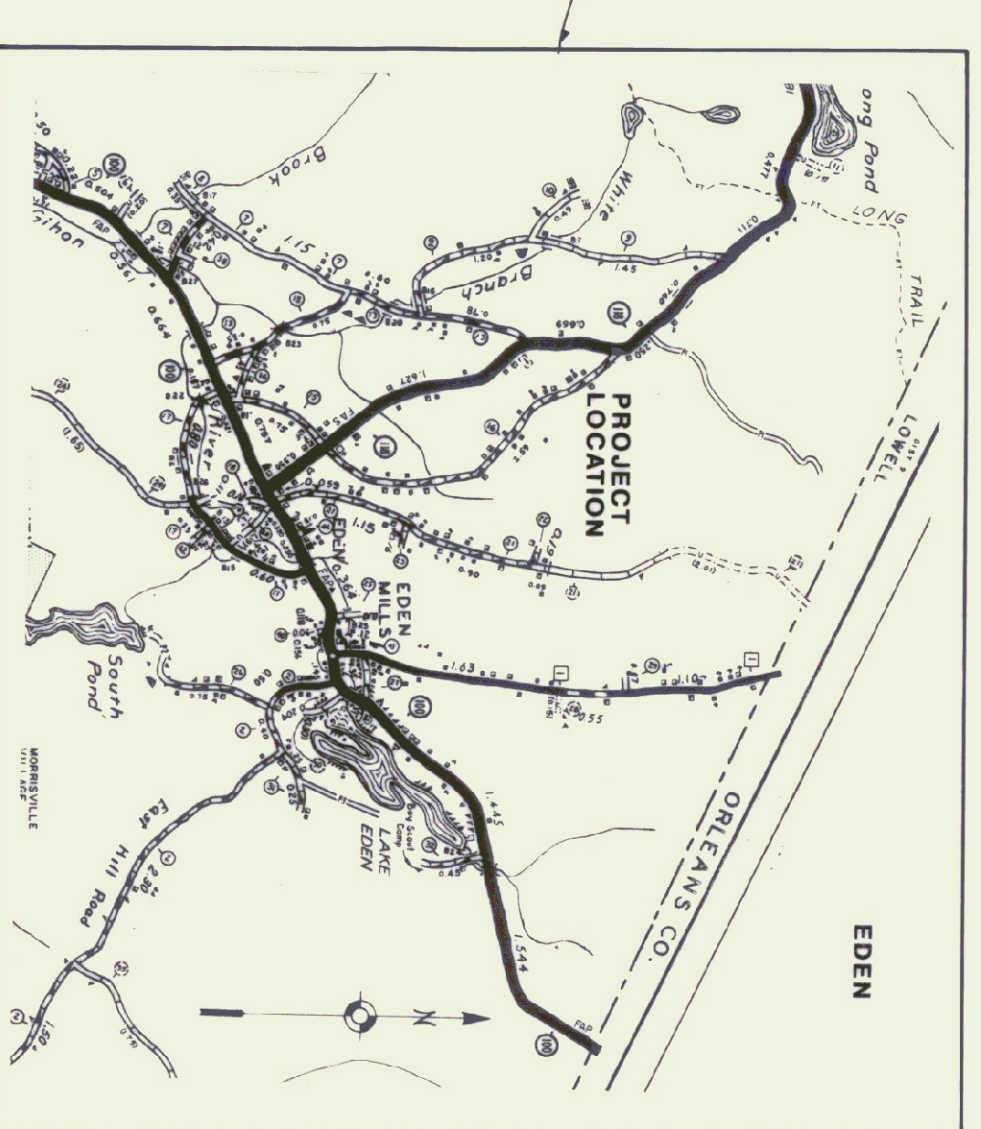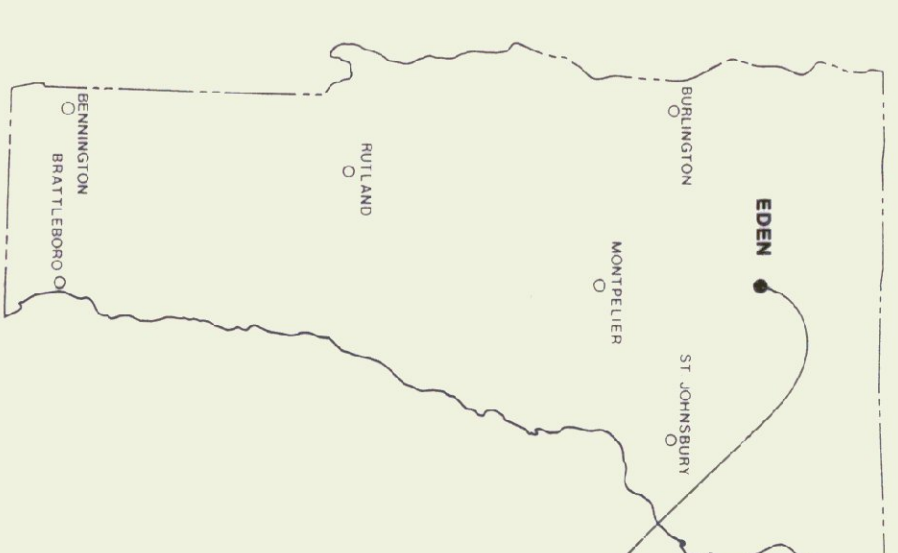

LOCATION MAP

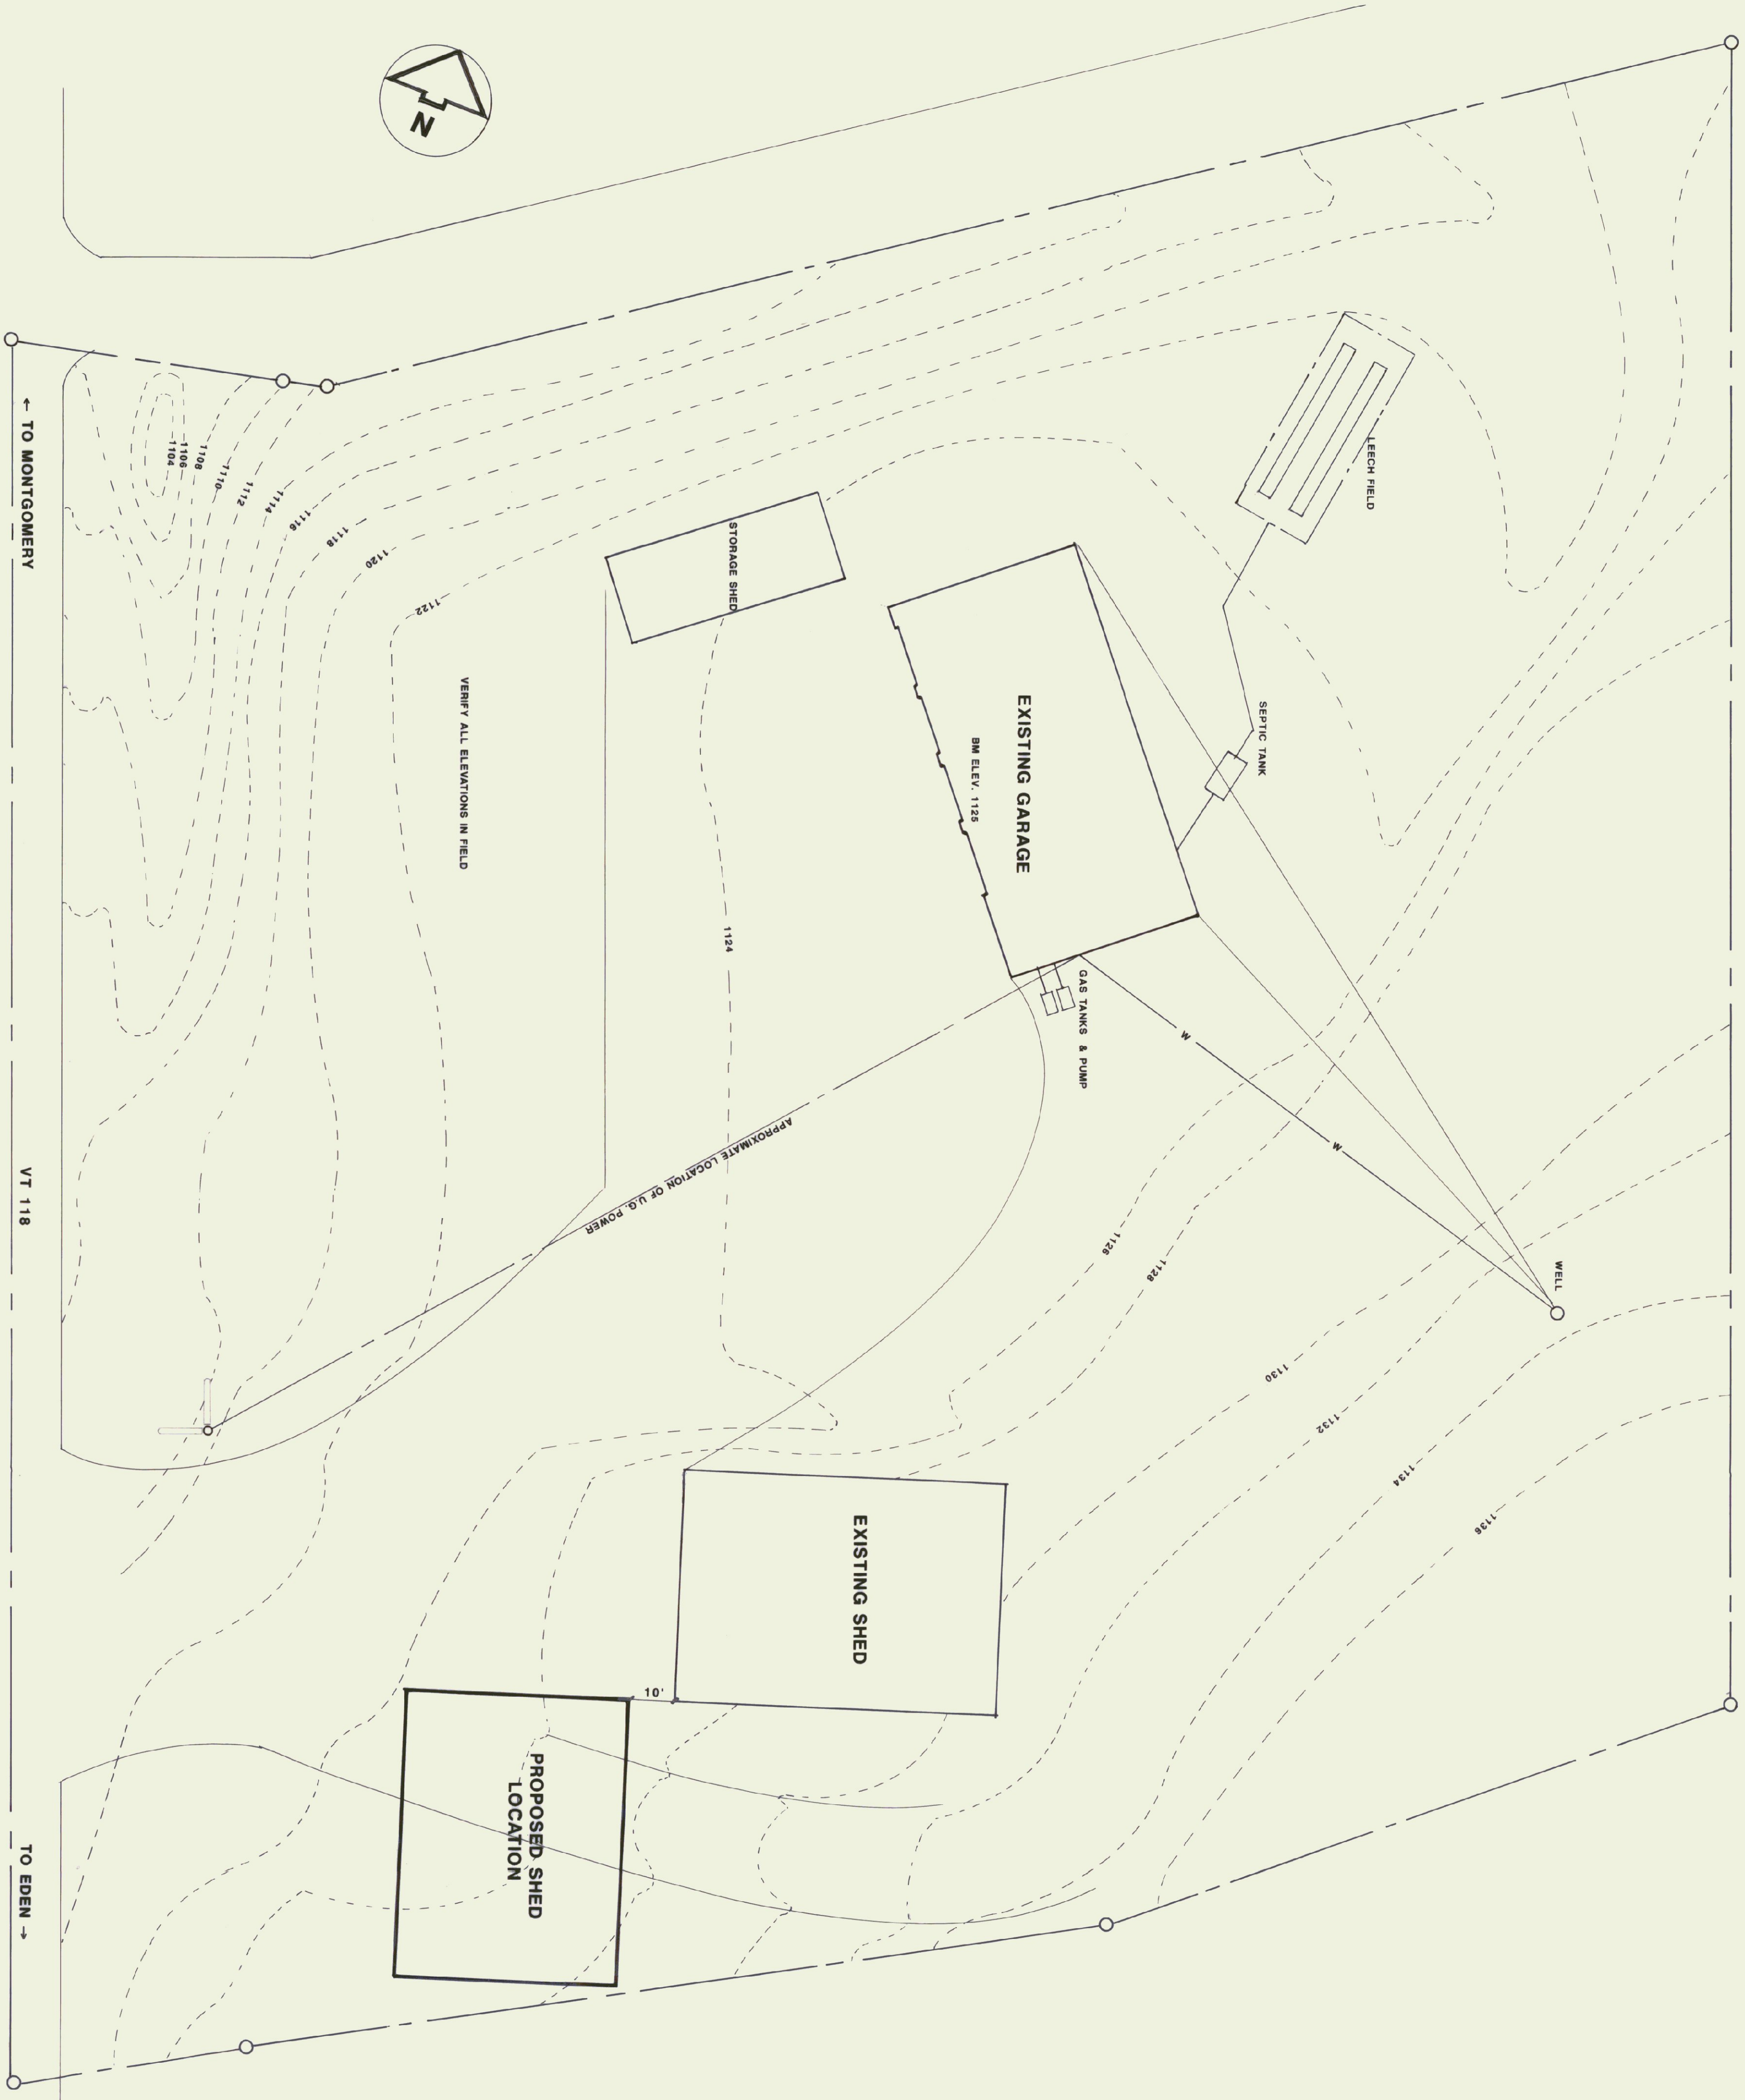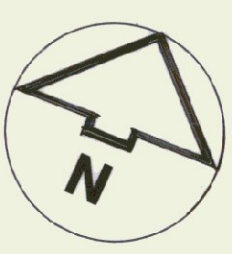

STATE OF VERMONT
 DEPARTMENT OF STATE BUILDINGS
 AGENCY OF ADMINISTRATION
 MONTPELIER, VERMONT

PROPOSED SHED LOCATIONS
 EDEN A.O.T.

DATE: DEC 1993	SCALE: 1" = 20'	REVISIONS:	DWG NO.
DRAWN BY: G. NORWOOD	APPROVED BY:		OF