


SECTIONS OF ENTRANCE ROAD
 HORIZONTAL & VERTICAL SCALE: 1" = 5'-0"

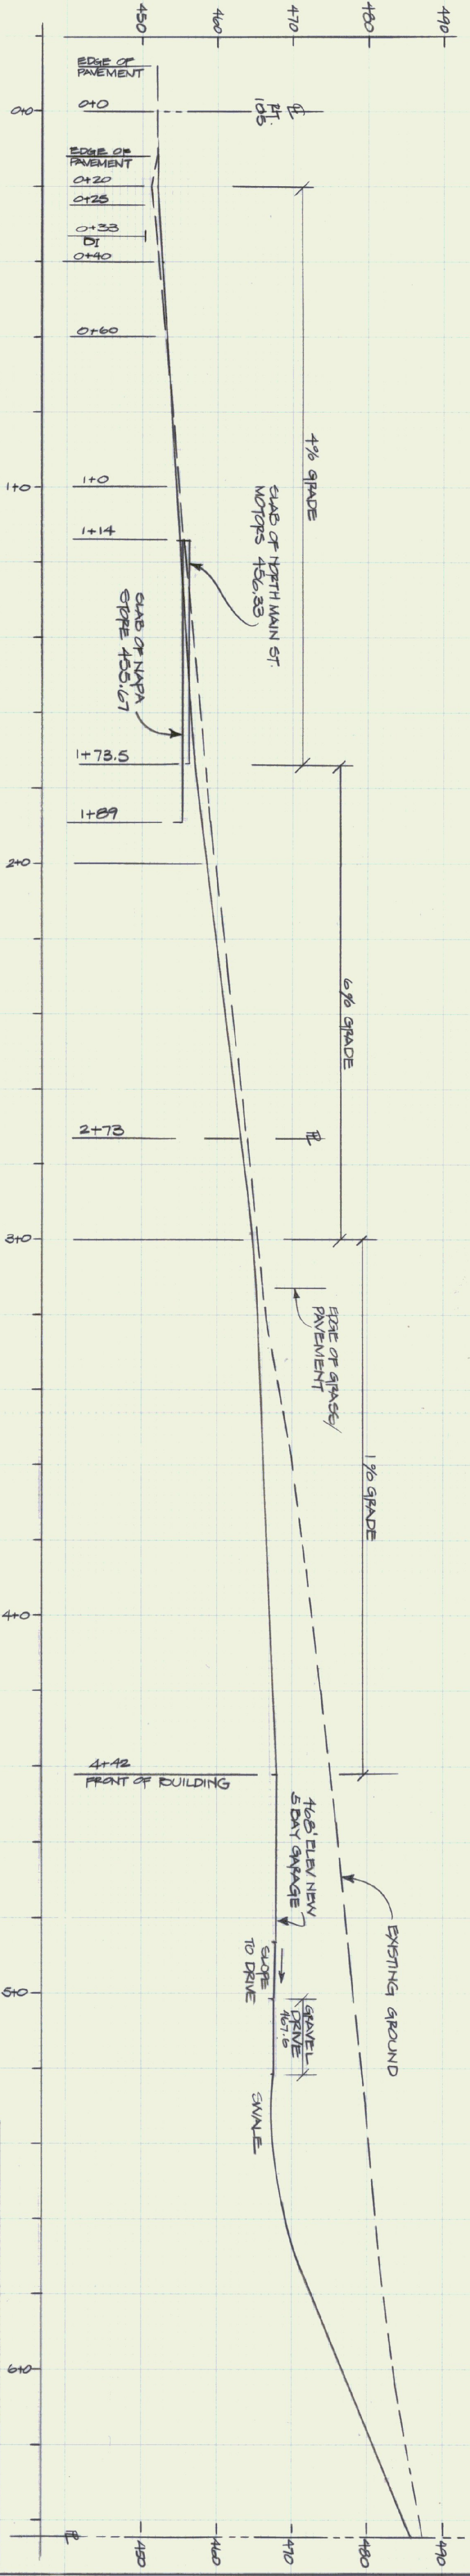

PROFILE OF ENTRANCE ROAD
 HORIZONTAL SCALE: 1" = 20'-0"
 VERTICAL SCALE: 1" = 10'-0"

STATE OF VERMONT DEPARTMENT OF STATE BUILDINGS AGENCY OF ADMINISTRATION MONTPELIER, VERMONT		ENTRANCE ROAD SECTIONS & PROFILE 5 BAY MAINTENANCE GARAGE VERMONT AGENCY OF TRANSPORTATION ENOSBURG FALLS, VERMONT	
DATE: MAY 20, 1991	SCALE: AS NOTED	REVISIONS:	DWG. NO. SD-4
DRAWN BY: A. POULIN	APPROVED BY: [Signature]		4 OF 24