
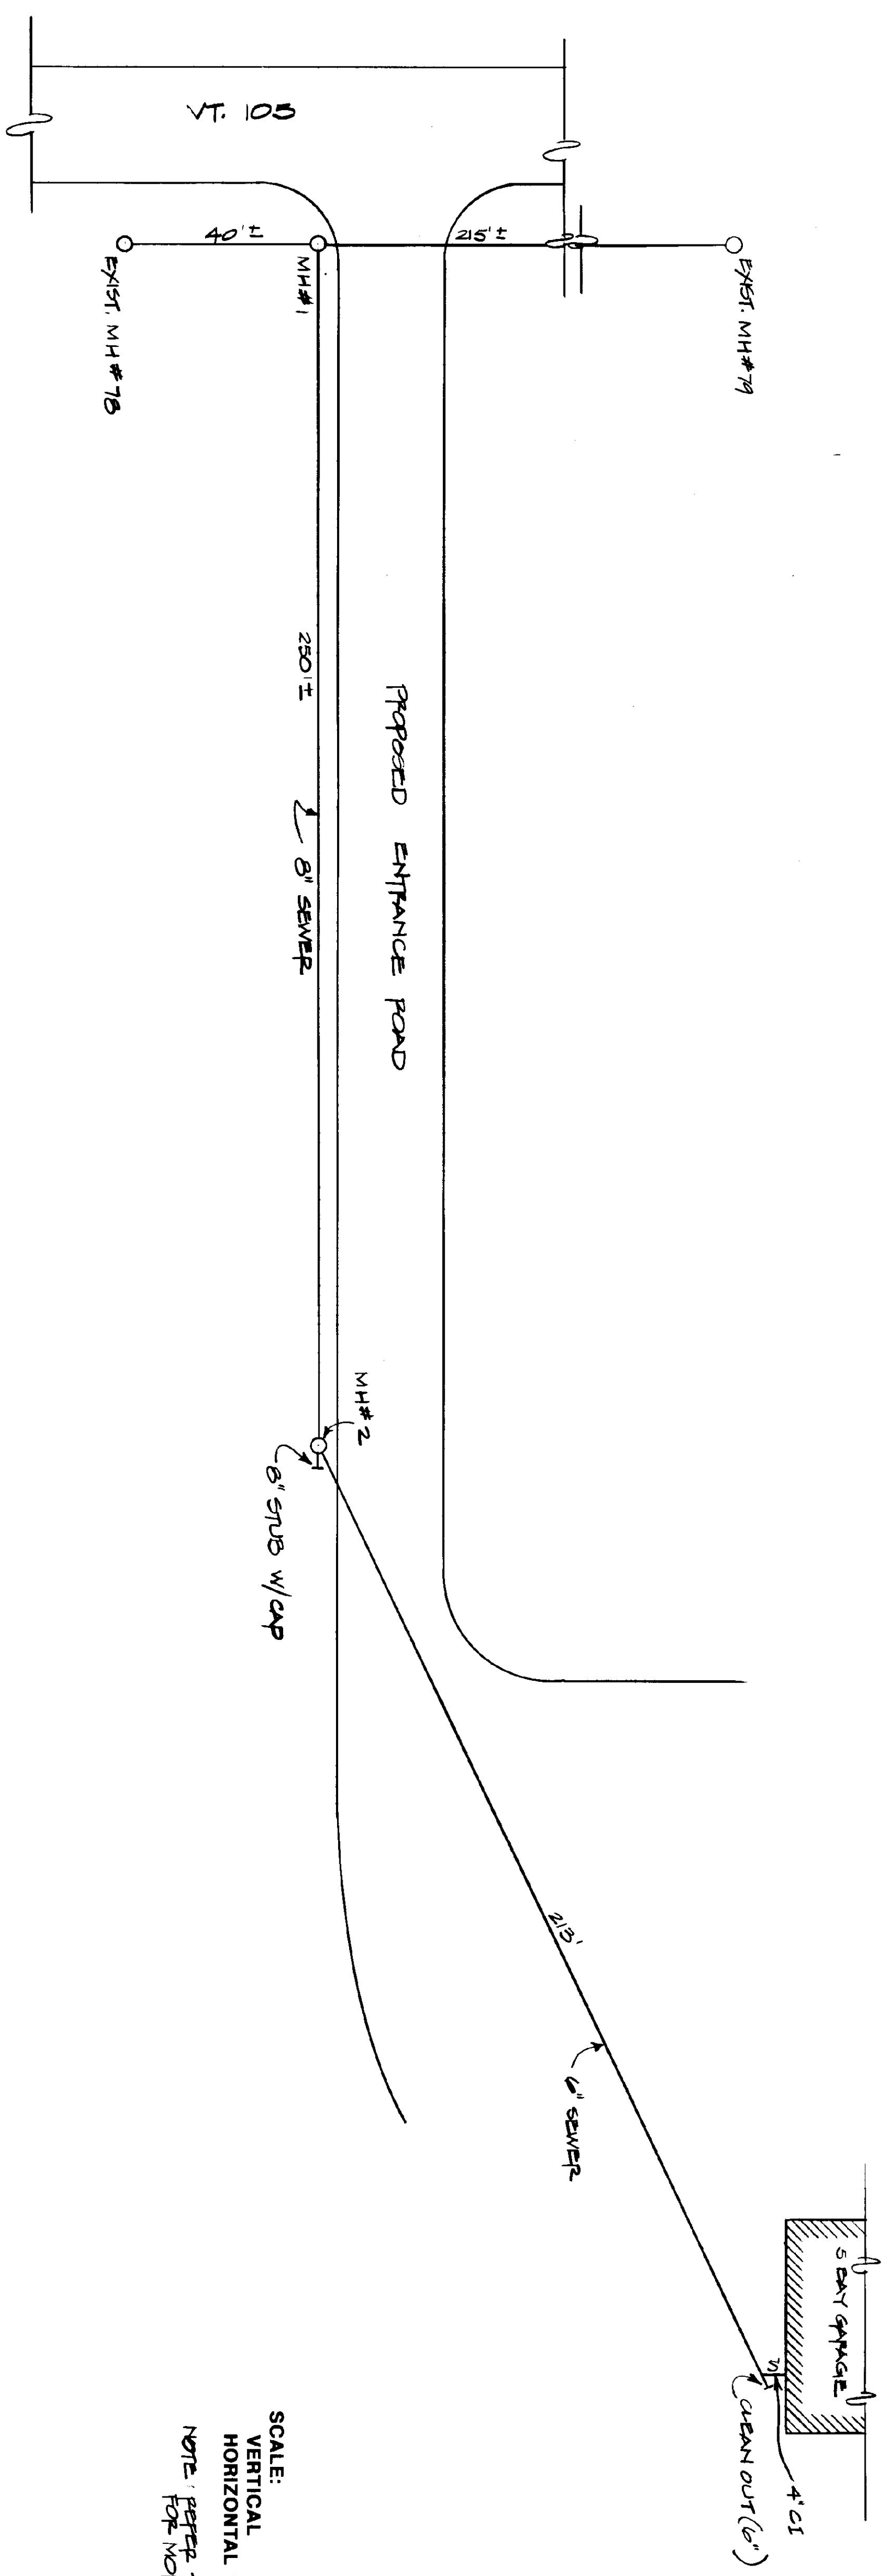


470 -
465 -
460 -
455 -
450 -
445 -
440 -

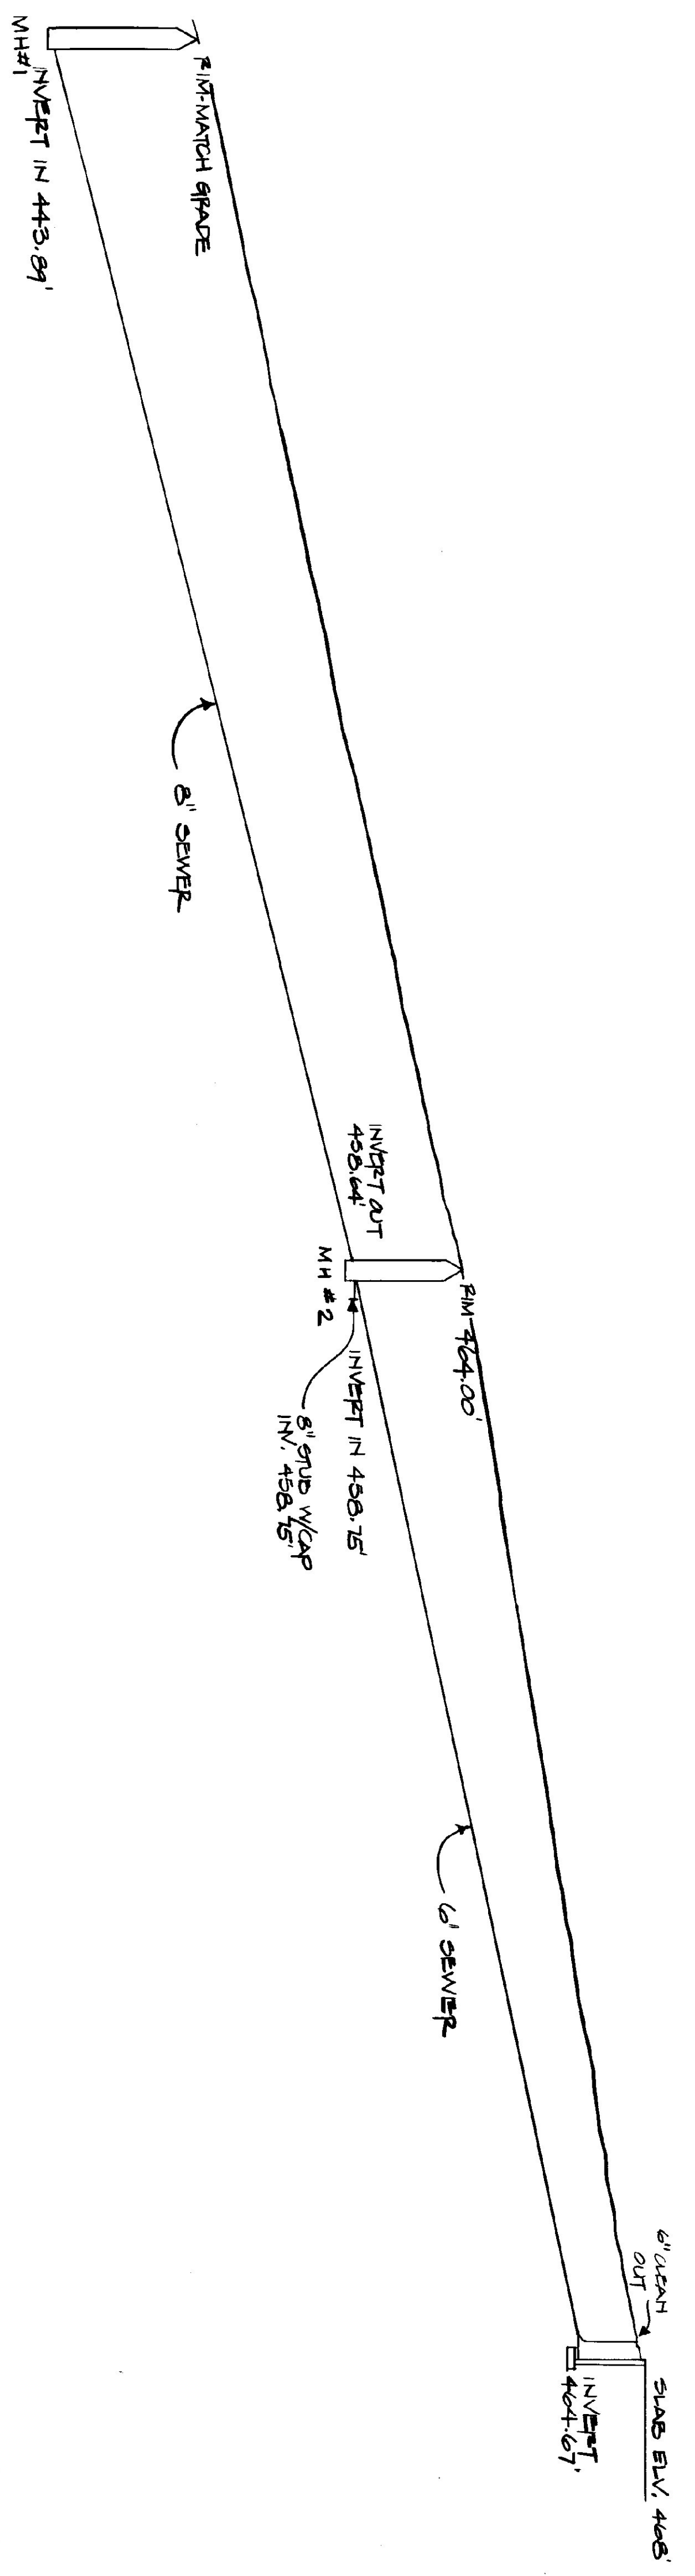

SCALE:
VERTICAL 1" = 5'-0"
HORIZONTAL 1" = 20'-0"
NOTE: REFER TO DRAWING SD-1 & SD-2
FOR MORE INFORMATION

STATE OF VERMONT		DEPARTMENT OF STATE BUILDINGS	
MONTPELIER, VERMONT		AGENCY OF ADMINISTRATION	
SEWER LINE PLAN & PROFILE			
VERMONT AGENCY OF TRANSPORTATION			
5 BAY MAINTENANCE GARAGE			
ENOSBURG FALLS, VERMONT			
DATE	SCALE	REVISIONS	DWG. NO.
MAY 20, 1991	AS NOTED		P-4
DRAWN BY:	APPROVED BY:		
A. POULIN			20 OF 24