

SPECIAL PURPOSE OUTLET SCHEDULE

KEY	DESCRIPTION	SUPPLIED INSTALLED BY	ELECTRICAL REQUIREMENTS	STARTER PROVIDED BY	INSTALLED BY	ELECTRICAL DISCONNECT PROVIDED BY	REMARKS
1	OVERHEAD DOOR	ES	120 10	ES	ES	20A -1P	CONTROL WIRING BY EC
2	WOOD FURNACE	MC	240 10	EC	EC	30A -2P	CONTROL BY MC
3	OIL FURNACE	MC	120 5	MC	MC	20A -1P	CONTROL BY MC
4	FUEL OIL TRANSFER PUMP	PC	120 10	EC	EC	20A -1P	1/2" C, 2-#14 TO BURNER
5	WATER HEATER	PC	120 12.5	-	-	7' AFF	CONTROL BY MC
6	AIR CIRCULATOR PUMP	MC	120	MC	EC	NEON-1P	CONTROL BY MC
7	FUEL PUMP	ES	240 28	ES	ES	NEON-2P	CONTROL WITH NEC 514
8	EXHAUST FAN	MC	240 10	ES	ES	W/PUMP	STARTER CONTROLLED BY 15 MIN TIMER (BAGGAGE-TRUNK)
9	WELDER OUTLET - 50 AMP	EC	240 50	EC	EC	NE-20A-2P	-
10	TRANSFER SWITCH W/RECEPT.	EC	120/240 60	-	-	NE-20A-2P	-
11	CEILING FAN	EC	120 0.6	EC	EC	NEMA LS-15	VARIABLE SPEED CONTROL
12	CEILING FAN	EC	120 0.6	EC	EC	NEMA LS-15	-


KEYED NOTES

- REFER TO OIL BURNER ONE LINE DIAGRAM
- REFER TO OVERHEAD DOOR WIRING DIAGRAM
- REFER TO MANUFACTURER WIRING DIAGRAM
- REFER TO FUEL PUMP WIRING DIAGRAM
- LABEL ALL SWITCHES AS TO FUNCTION WITH BLACK PENCIL. FASTEN NAME PLATE TO WHITE LETTERS. FASTEN NAME PLATE TO SWITCH PLATE WITH BRASS SCREWS.

TYPE "A" FIXTURE MOUNTING DETAIL
SCALE - 3/4"=1'-0"

FIRST FLOOR POWER PLAN
SCALE - 1/4"=1'-0"

MEZZANINE LIGHTING & POWER PLAN
SCALE - 1/4"=1'-0"

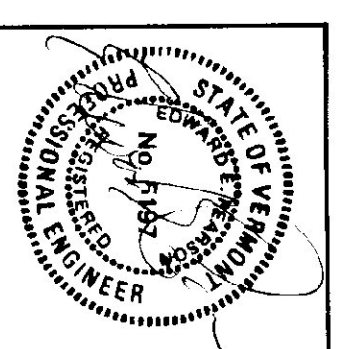

Pearson & Associates
MECHANICAL & ELECTRICAL ENGINEERS
P.O. BOX 610 STONE, VERMONT 05672
TEL. (802) 253-9807 FAX (802) 253-9230

STATE OF VERMONT
DEPARTMENT OF STATE BUILDINGS
AGENCY OF ADMINISTRATION

MONTPELLIER VERMONT

FIRST FLOOR POWER PLAN
VERMONT AGENCY OF TRANSPORTATION
5 BAY MAINTENANCE GARAGE

ENOSBURG FALLS VERMONT

DATE: 08/05/91 SCALE: 1/4"=1'-0" DWG NO. E-2
DRAWN BY: B.W.M. APPROVED BY: 23 OF 24