


SECTIONS OF ENTRANCE ROAD
 HORIZONTAL & VERTICAL SCALE: 1" = 5'-0"

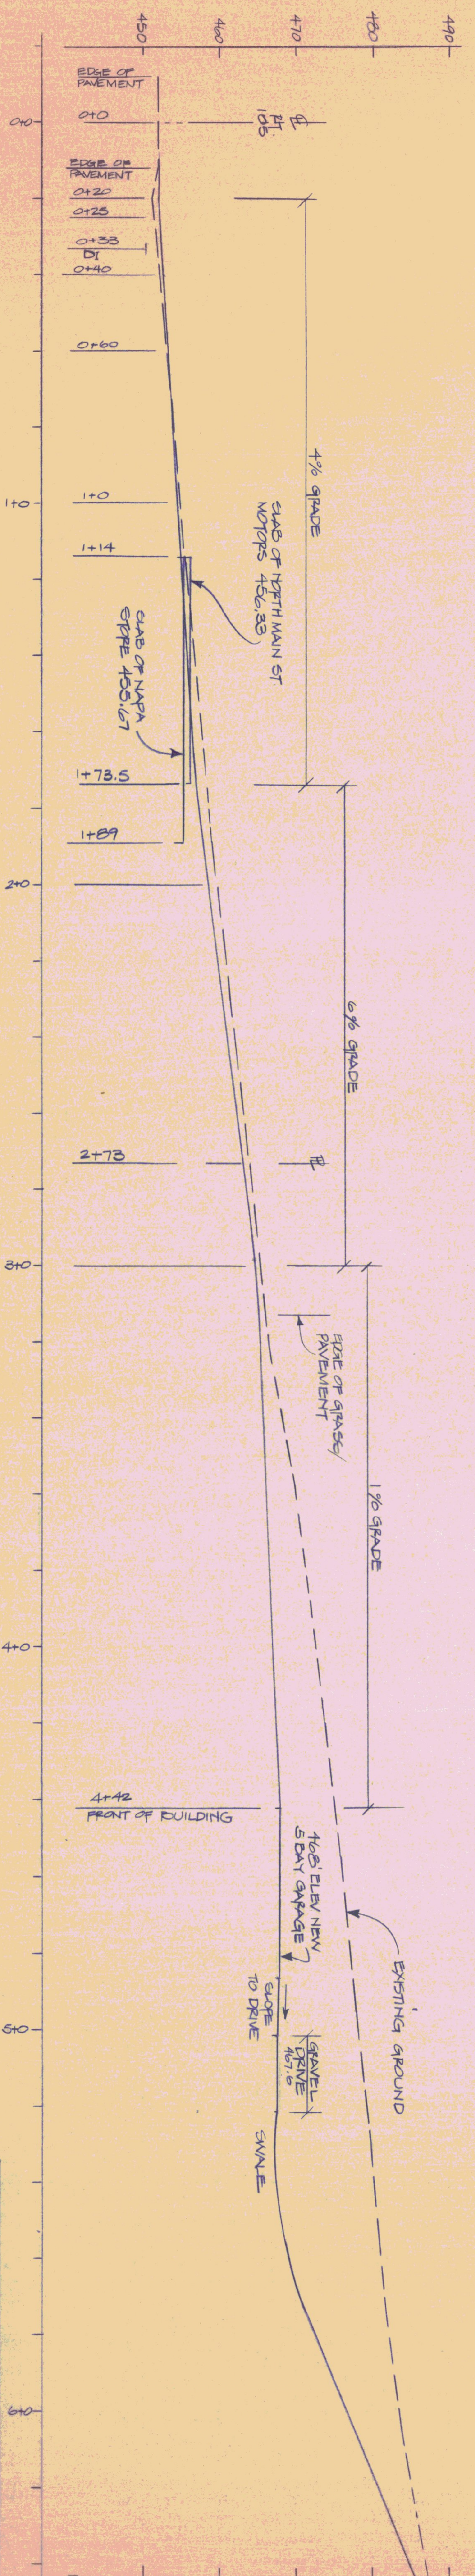

PROFILE OF ENTRANCE ROAD
 HORIZONTAL SCALE: 1" = 20'-0"
 VERTICAL SCALE: 1" = 10'-0"

STATE OF VERMONT
 DEPARTMENT OF STATE BUILDINGS
 AGENCY OF ADMINISTRATION
 MONTPELIER, VERMONT

**ENTRANCE ROAD
 SECTIONS & PROFILE**
 5 BAY MAINTENANCE GARAGE
 VERMONT AGENCY OF TRANSPORTATION
 VERMONT
 EMOSBURG FALLS.

DATE MAY 20, 1991	SCALE AS NOTED	REVISIONS	DWG. NO. SD-4
DRAWN BY A. POULIN	APPROVED BY [Signature]		4 OF 24