

FIRST FLOOR LIGHTING PLAN
SCALE - 1/4"=1'-0"

KEY	MANUFACTURER & MODEL	MOUNTING	LAMPS	VOLTAGE	REMARKS
A	GE-C15151H51A6-NFM-0BC	SEE DETAIL	150W-HPS	120	SAFETY CHAIN
B	SPALDING-QV1-100-HPS-F-G-VG-WB3	AS SHOWN ON DWGS.	100W-HPS	120	PHOTO CELL
C	SPALDING MKR-35-HPS-PC	WALL SURF. - 8' AFF	35W-HPS	120	PHOTO CELL
D	STONO VOXL 21GC	SURF. - CEILING	150 A	120	
F	CELLING FAN - DAYTON 42853	14" AFF	-	120	SPEED CONTROLLER
FA	KEYSTONE WC 240 A ELEC/OCT 120	SURFACE	2-F321B/SP35	120	DAYTON 42828
FB	KEYSTONE KL240 120CL-2-ELEC/OCT120	CEILING	2-F321B/SP35	120	LOW TEMP. BALLAST
FC	KEYSTONE KL240 120 HCL-ELEC/OCT120	CHAIN HUNG	2-F321B/SP35	120	ELECTRONIC BALLAST
G	NOT IN CONTRACT				
H	LIGHTALARMS XE99RM-FI	7' AFF	2-7W-FL	120	CONNECT TO LIGHT CIRCUIT IN AREA
I	LIGHTALARMS KB-1	8' AFF	2-6 WATT	120/6	

KEYED NOTES

- REFER TO OIL BURNER ONE LINE DIAGRAM
- REFER TO OVERHEAD DOOR WIRING DIAGRAM
- REFER TO FUEL PUMP WIRING DIAGRAM
- LABEL ALL SWITCHES AS TO FUNCTION WITH BLACK PHEENOLIC NAME PLATES, 1" HIGH WHITE LETTERS. FASTEN NAME PLATE TO SWITCH PLATE WITH BRASS SCREWS.

LEGEND

LUMINAIRES

- FLUORESCENT LIGHT
- FLUORESCENT LIGHT
- CEILING LIGHT
- WALL LIGHT
- WALL LIGHT
- EXIT LIGHT - WALL
- EMERGENCY LIGHT - DOUBLE HEAD

WALL SWITCHES

- SWITCH + 50" AFF
- THREE WAY SWITCH
- FIRE/RATIC SWITCH - AT CEILING
- MANUAL MOTOR STARTER
- OIL BURNER SAFETY SWITCH
- SWITCH W/ PILOT LIGHT
- SWITCH - SPEED CONTROL

WALL RECEPTACLES


- DUPLEX OUTLET +24" AFF
- SPLIT WIRED DUPLEX OUTLET
- SINGLE SPECIAL PURPOSE OUTLET
- DUPLEX OUTLET +50" AFF
- TELEPHONE OUTLET

MISCELLANEOUS EQUIPMENT

- MOTOR STARTER
- SAFETY SWITCH
- PUSH BUTTON STATION
- ELECTRIC PANEL BOARD
- MOTOR
- TIME SWITCH
- BRANCH CIRCUIT

ABBREVIATIONS

- AFF ABOVE FINI SHED FLOOR
- EC ELECTRICAL CONTRACTOR
- ES EQUIPMENT SUPPLIER
- GC GENERAL CONTRACTOR
- MC MECHANICAL CONTRACTOR
- PC PLUMBING CONTRACTOR
- GR GROUND
- GRC GALVANIZED RIGID CONDUIT
- JB JUNCTION BOX
- MO MOTOR OPERATED DAMPER
- WOO MOTOR OPERATED DAMPER
- TTB TELEPHONE TERMINAL BOARD

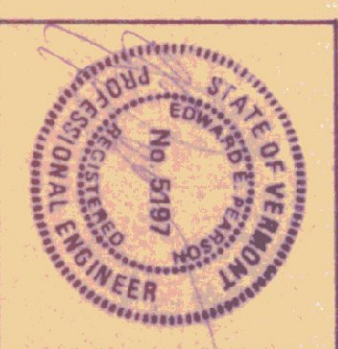

Pearson & Associates
MECHANICAL & ELECTRICAL ENGINEERS
P.O. BOX 610 STOWE, VERMONT 05672
TEL. (802) 253-9607 FAX (802) 253-9290

STATE OF VERMONT
DEPARTMENT OF STATE BUILDINGS
AGENCY OF ADMINISTRATION

MONTPELIER VERMONT

FIRST FLOOR LIGHTING PLAN
VERMONT AGENCY OF TRANSPORTATION
5 BAY MAINTENANCE GARAGE

ENSBURG FALLS VERMONT

DATE: 06/03/91 SCALE: 1/4"=1'-0"
DRAWN BY: B.W.M. APPROVED BY: [Signature]

DWG NO. E-1
22 of 24