



REFER TO CIVIL ENGINEERING DRAWINGS FOR ALL DRAINAGE AND FOOTING DRAIN DETAILS


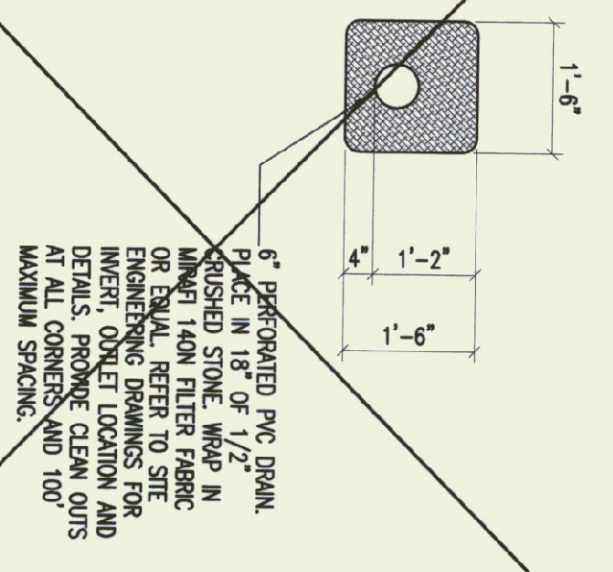


TYPICAL FOOTING DRAIN DETAIL 1

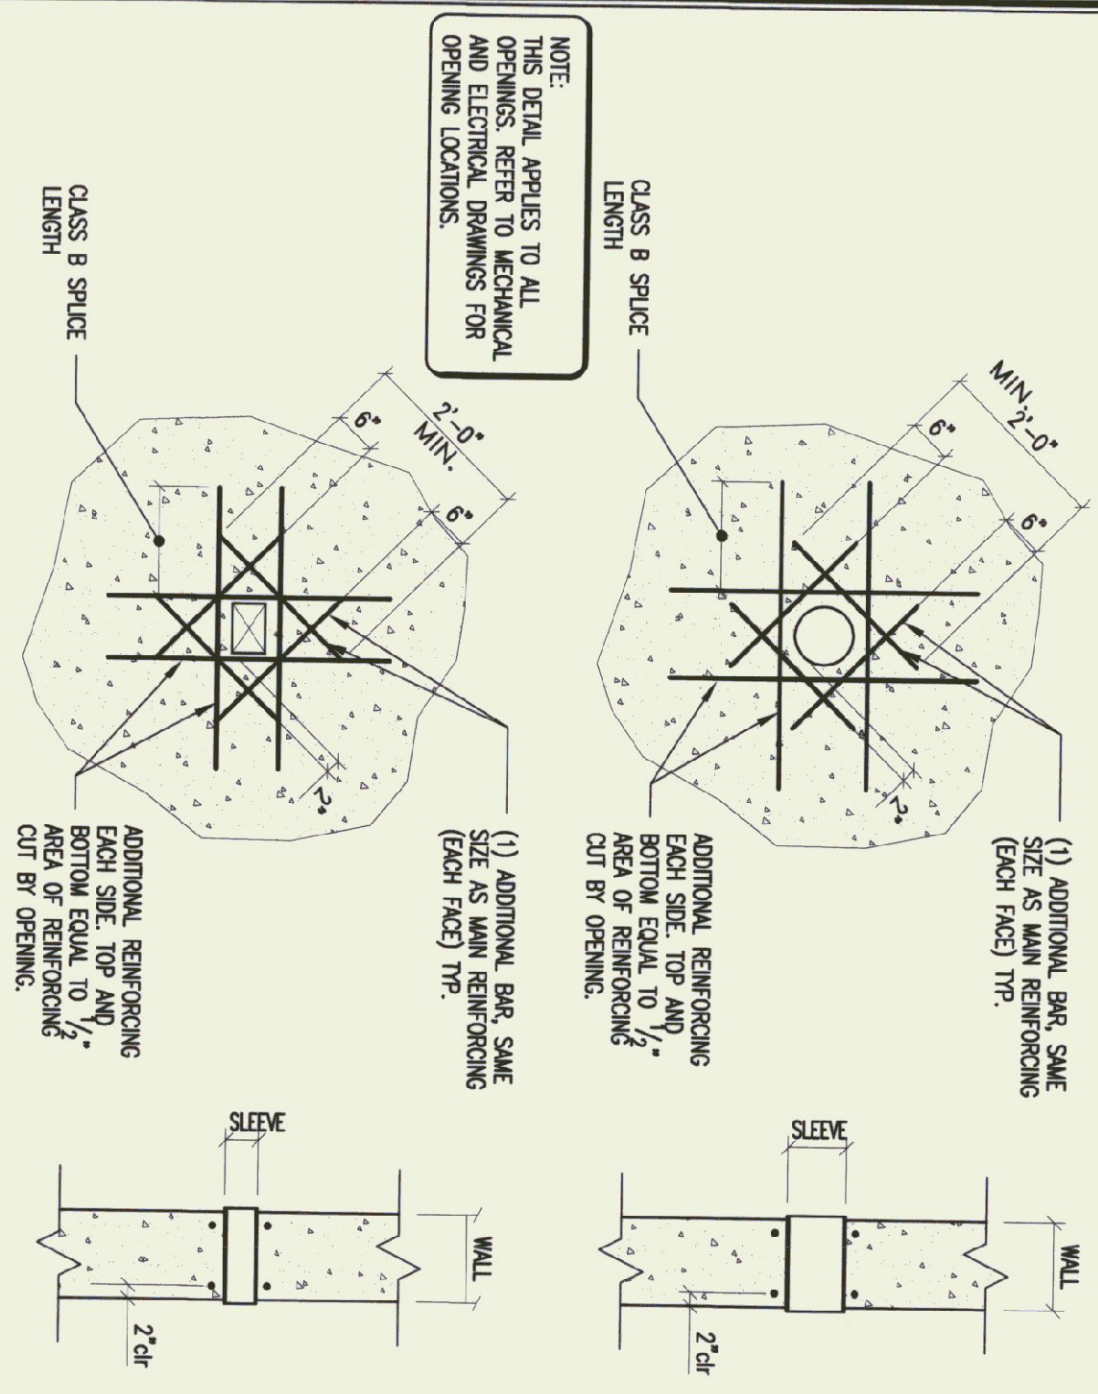



TYPICAL WALL OPENING DETAIL 5

CORNER REINFORCING DETAIL 2

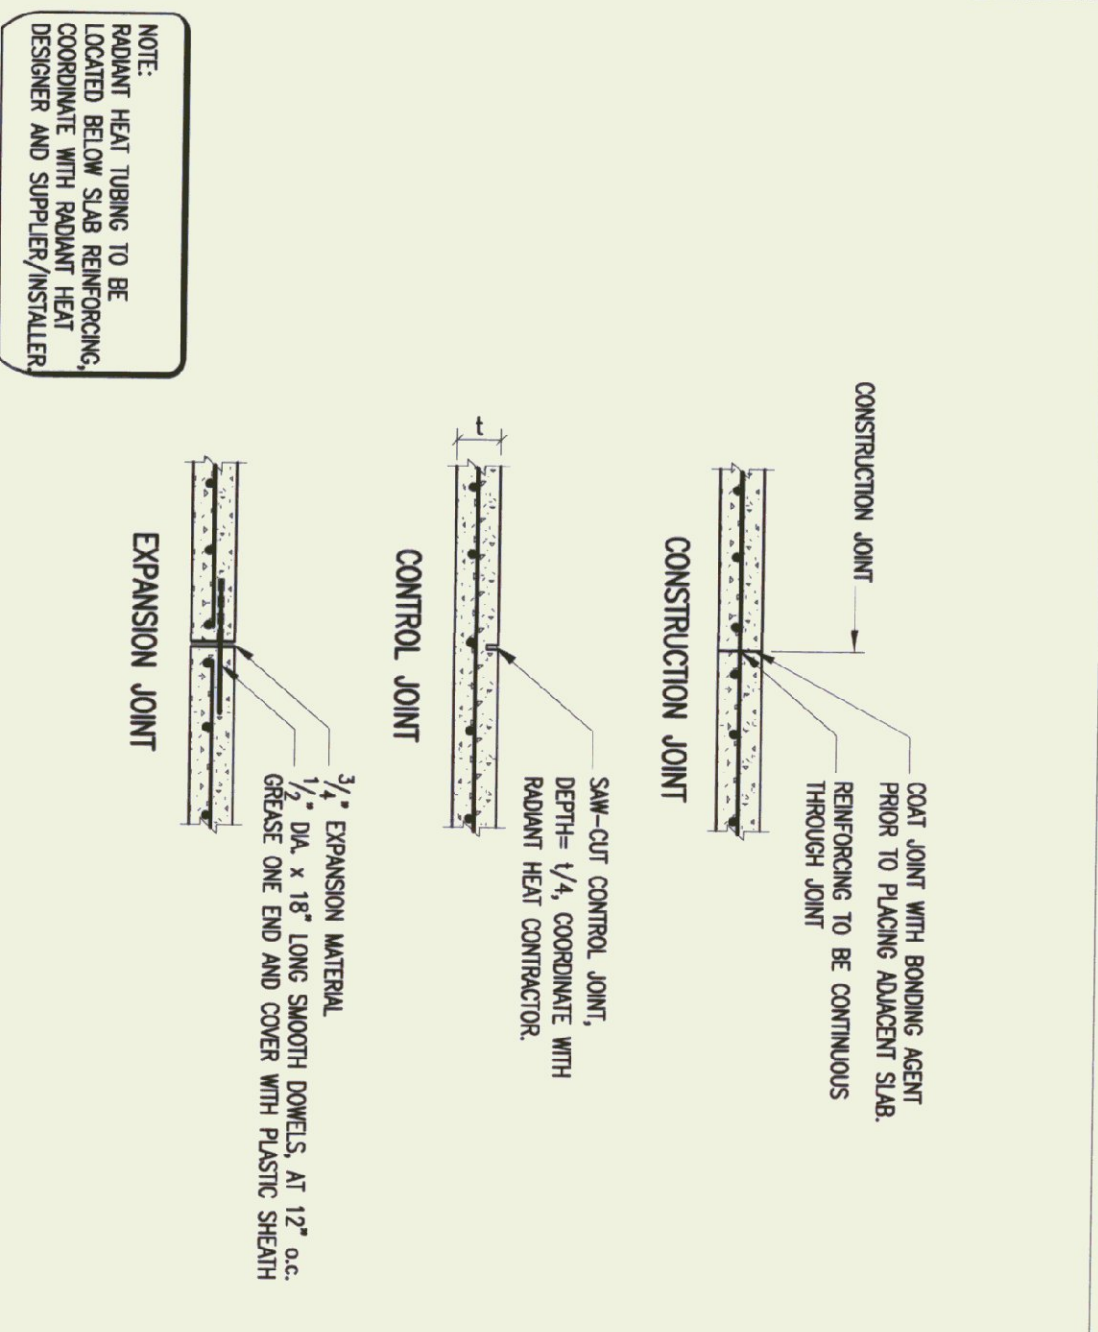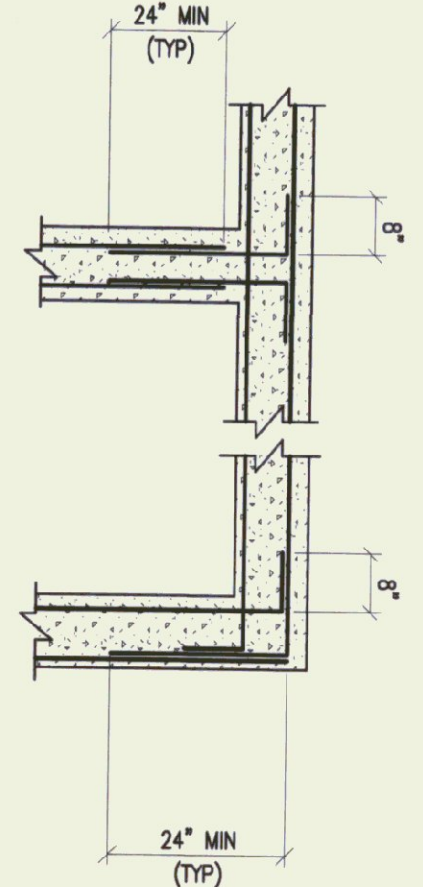



TYPICAL SLAB JOINTS 6

TYPICAL FOOTING STEP 3



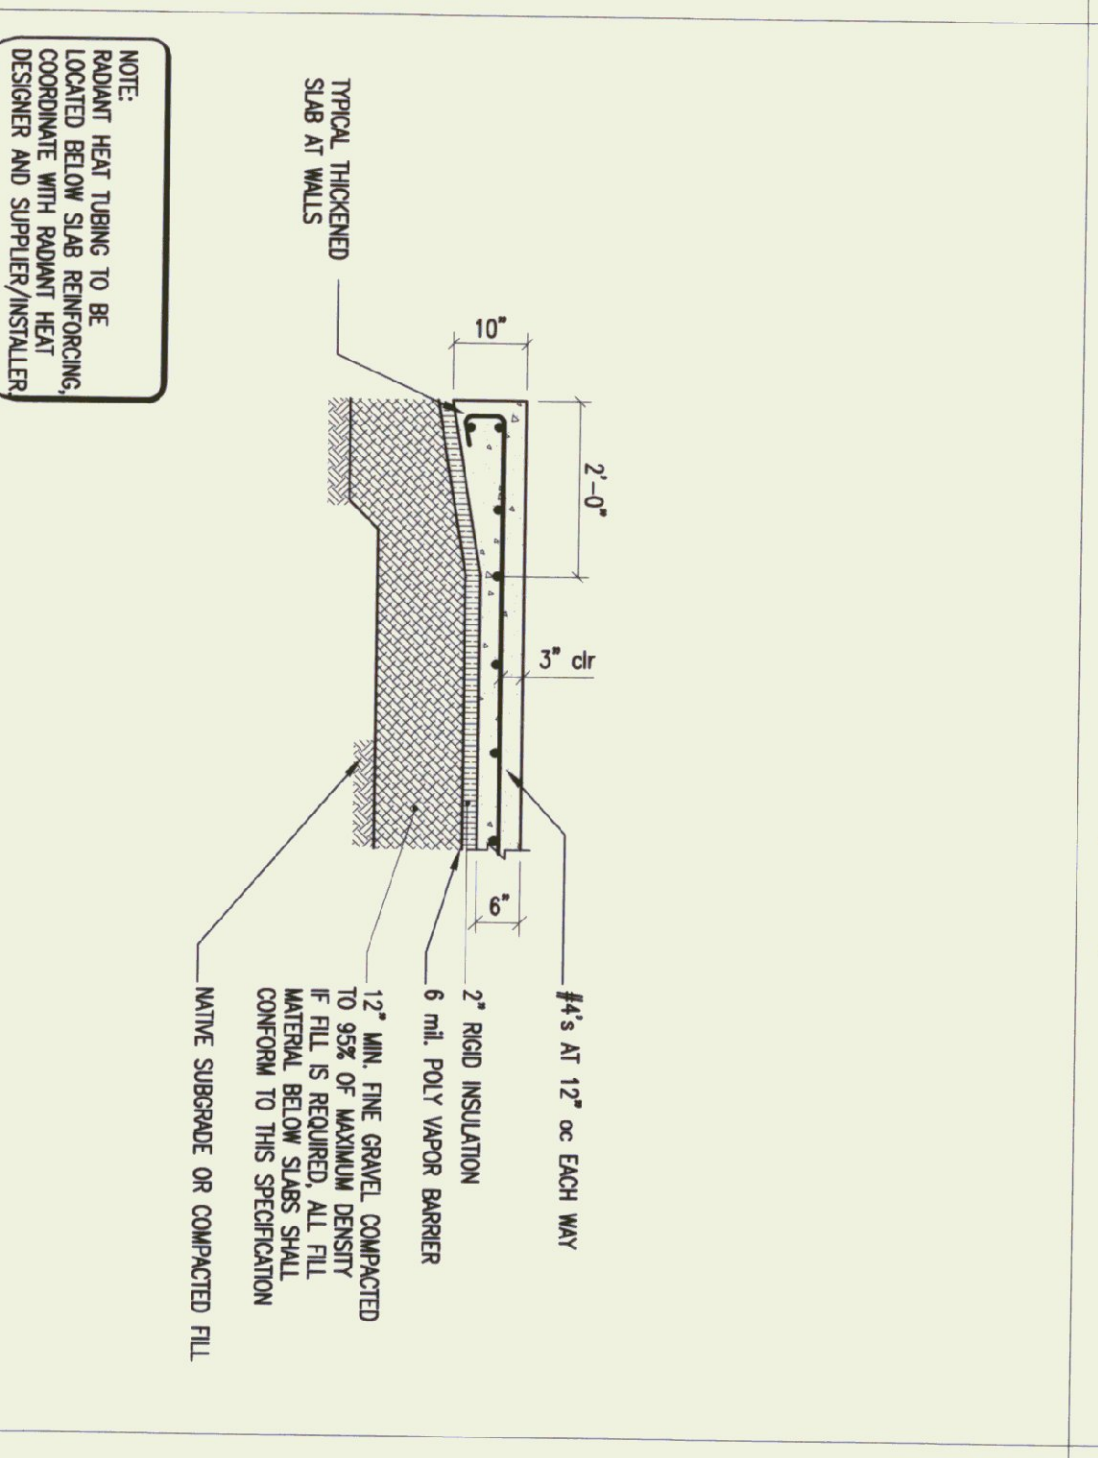
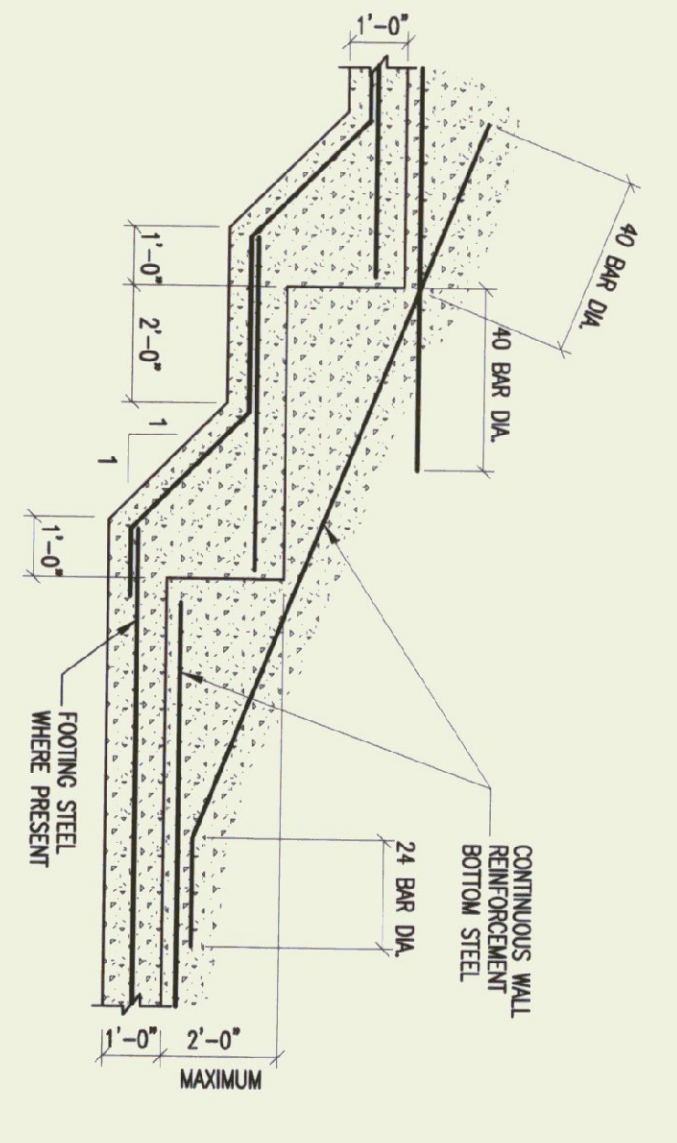


MAINTENANCE BUILDING TYPICAL SLAB ON GRADE 7

WALL CONSTRUCTION JOINT 4

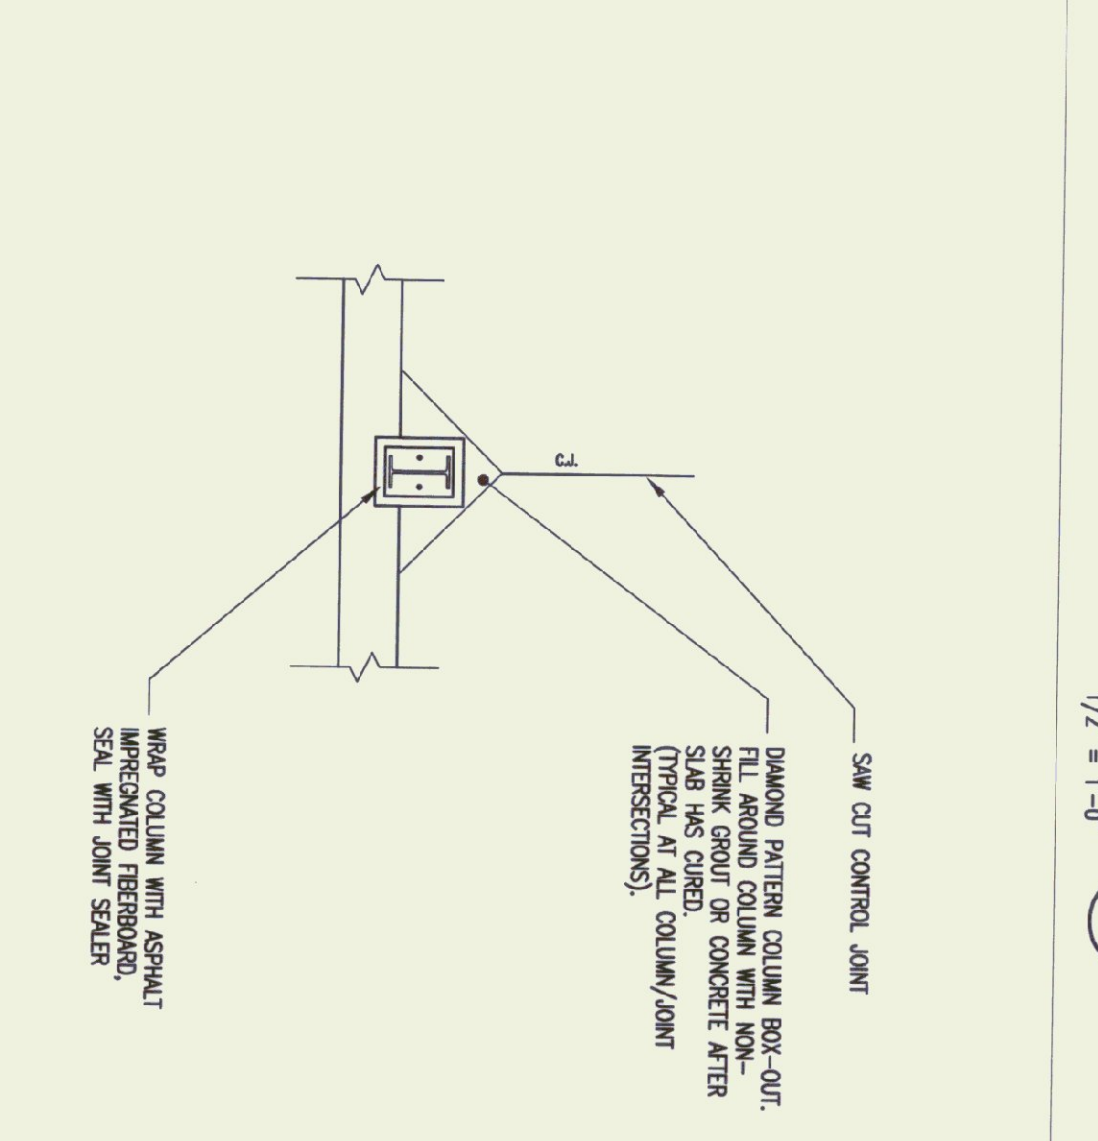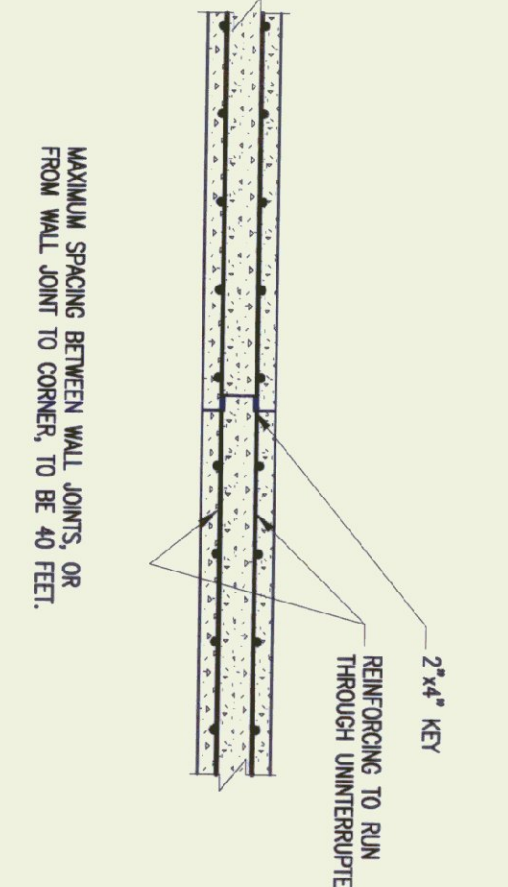

TYPICAL CONTROL JOINT AT COLUMN 8

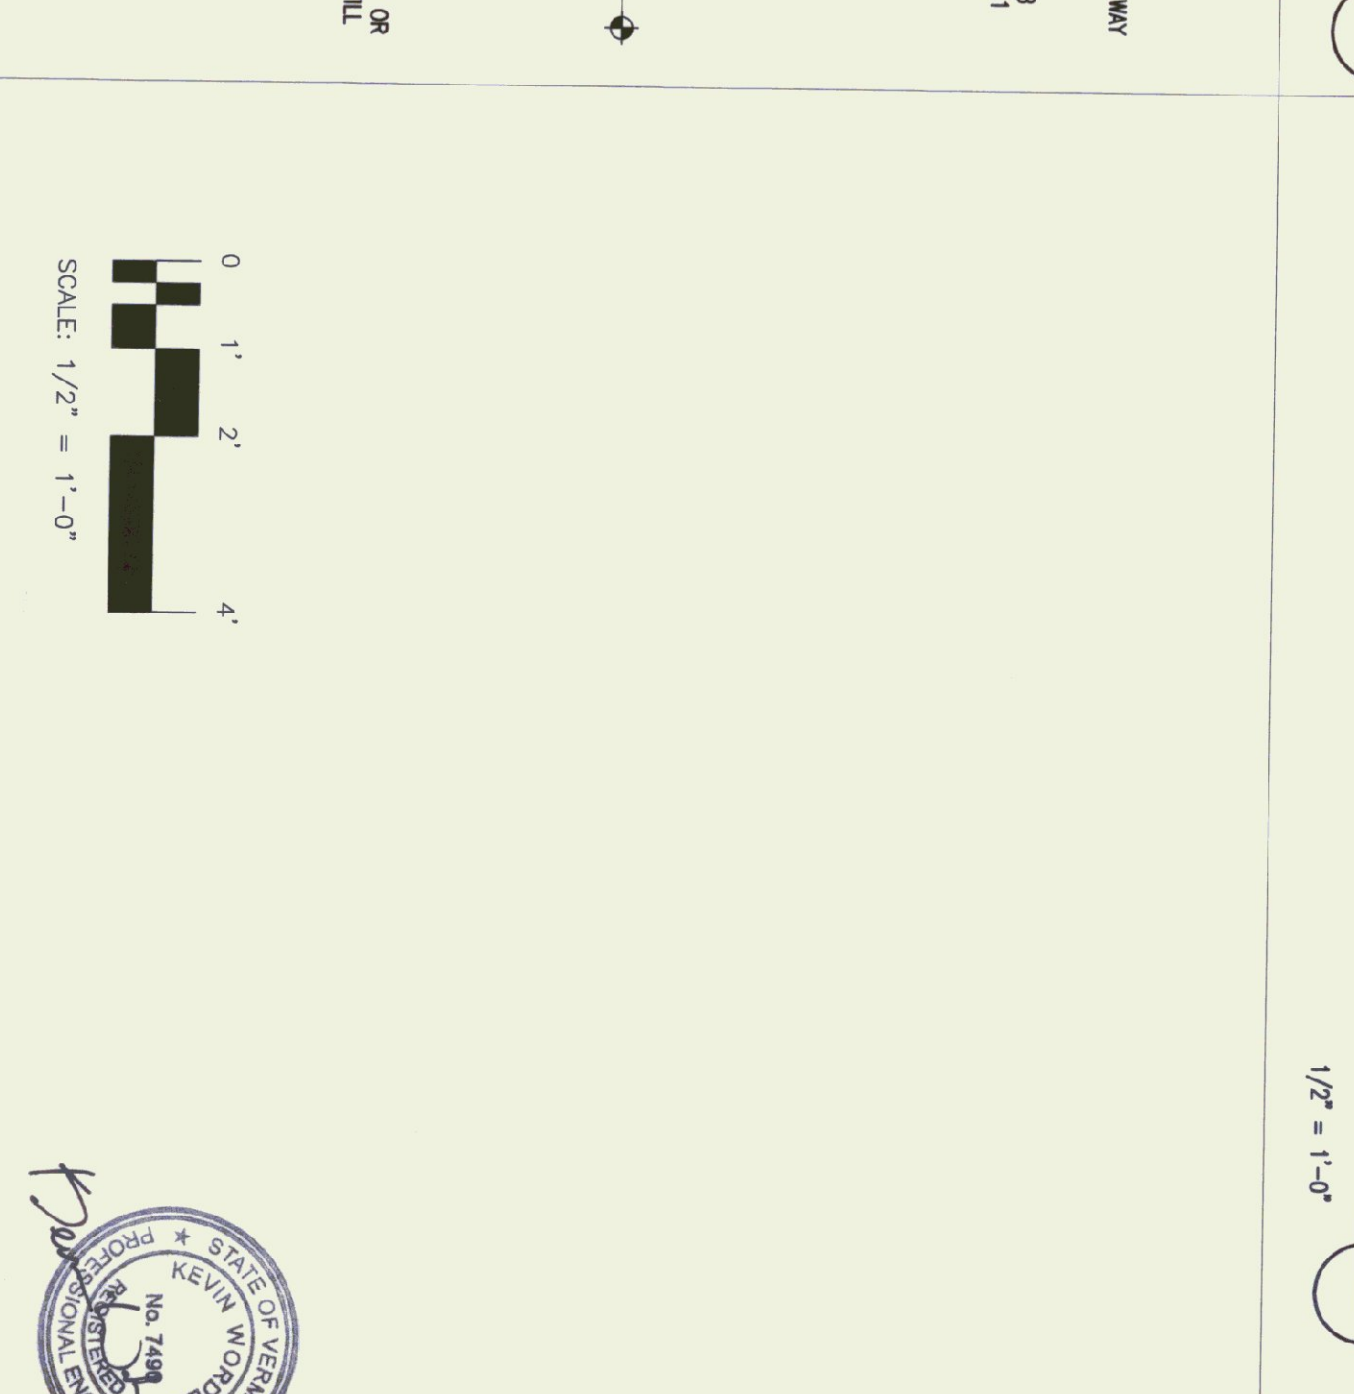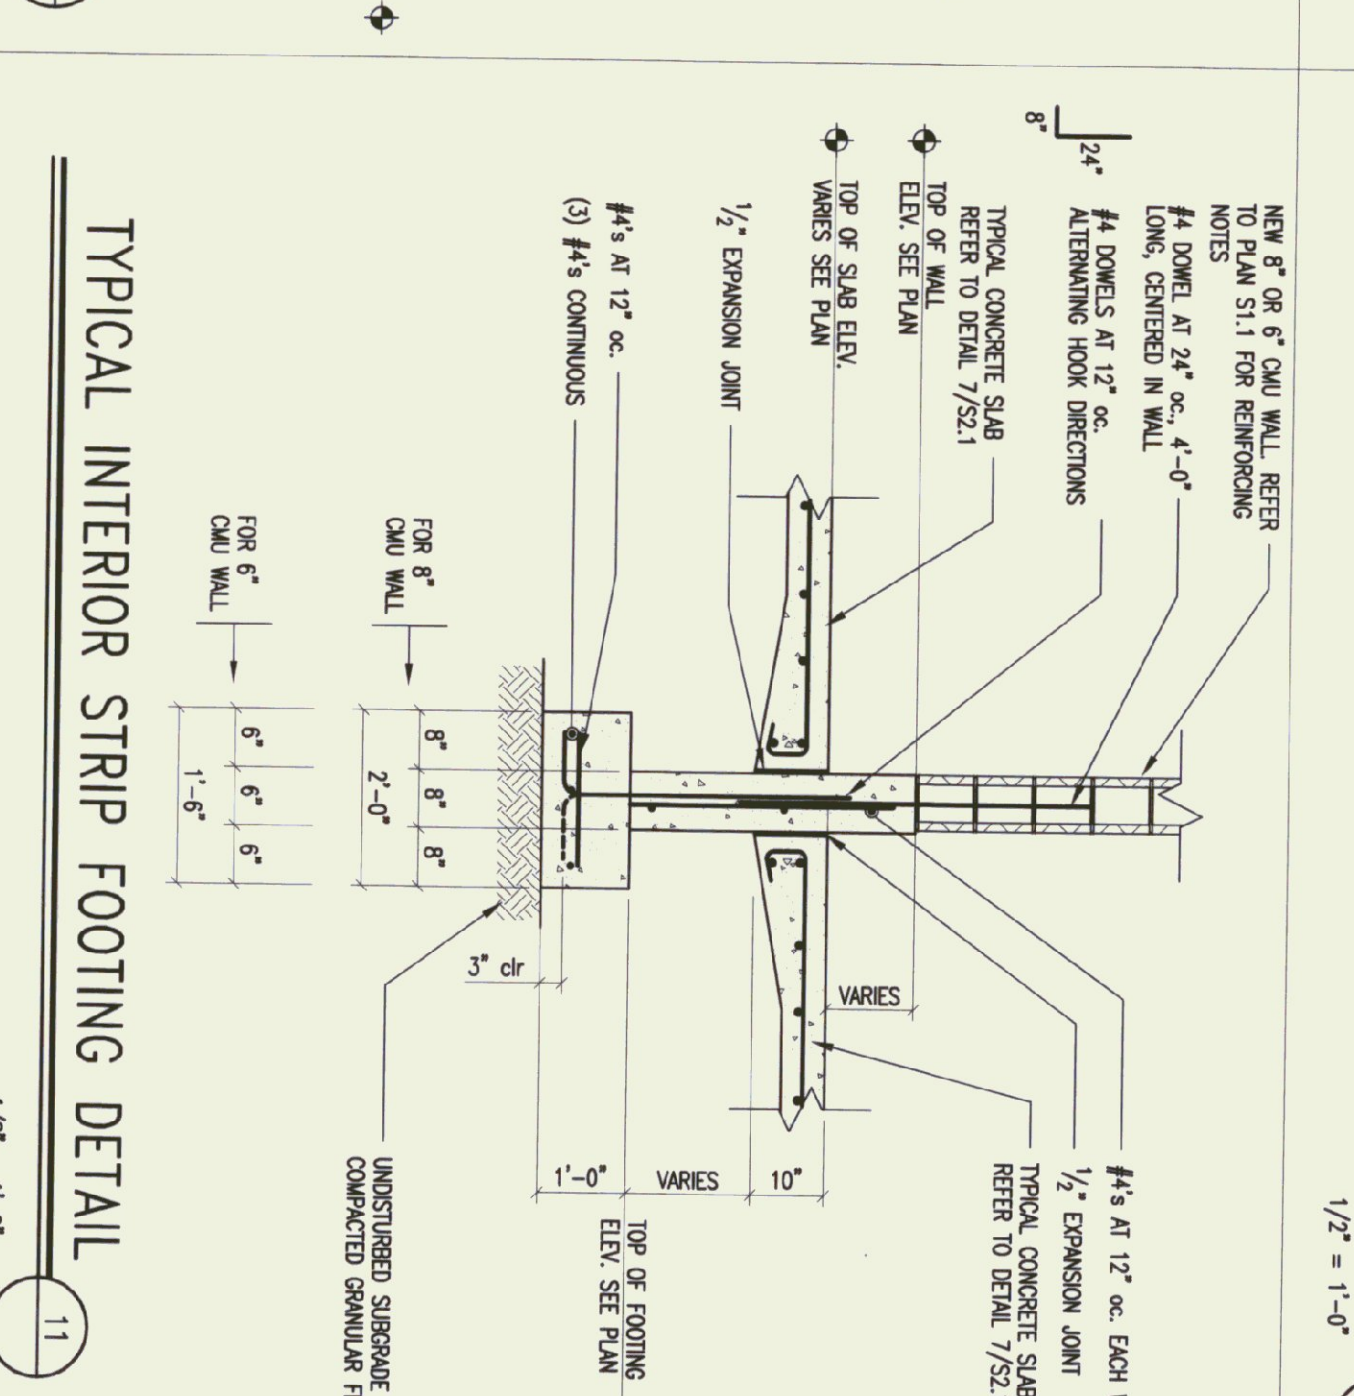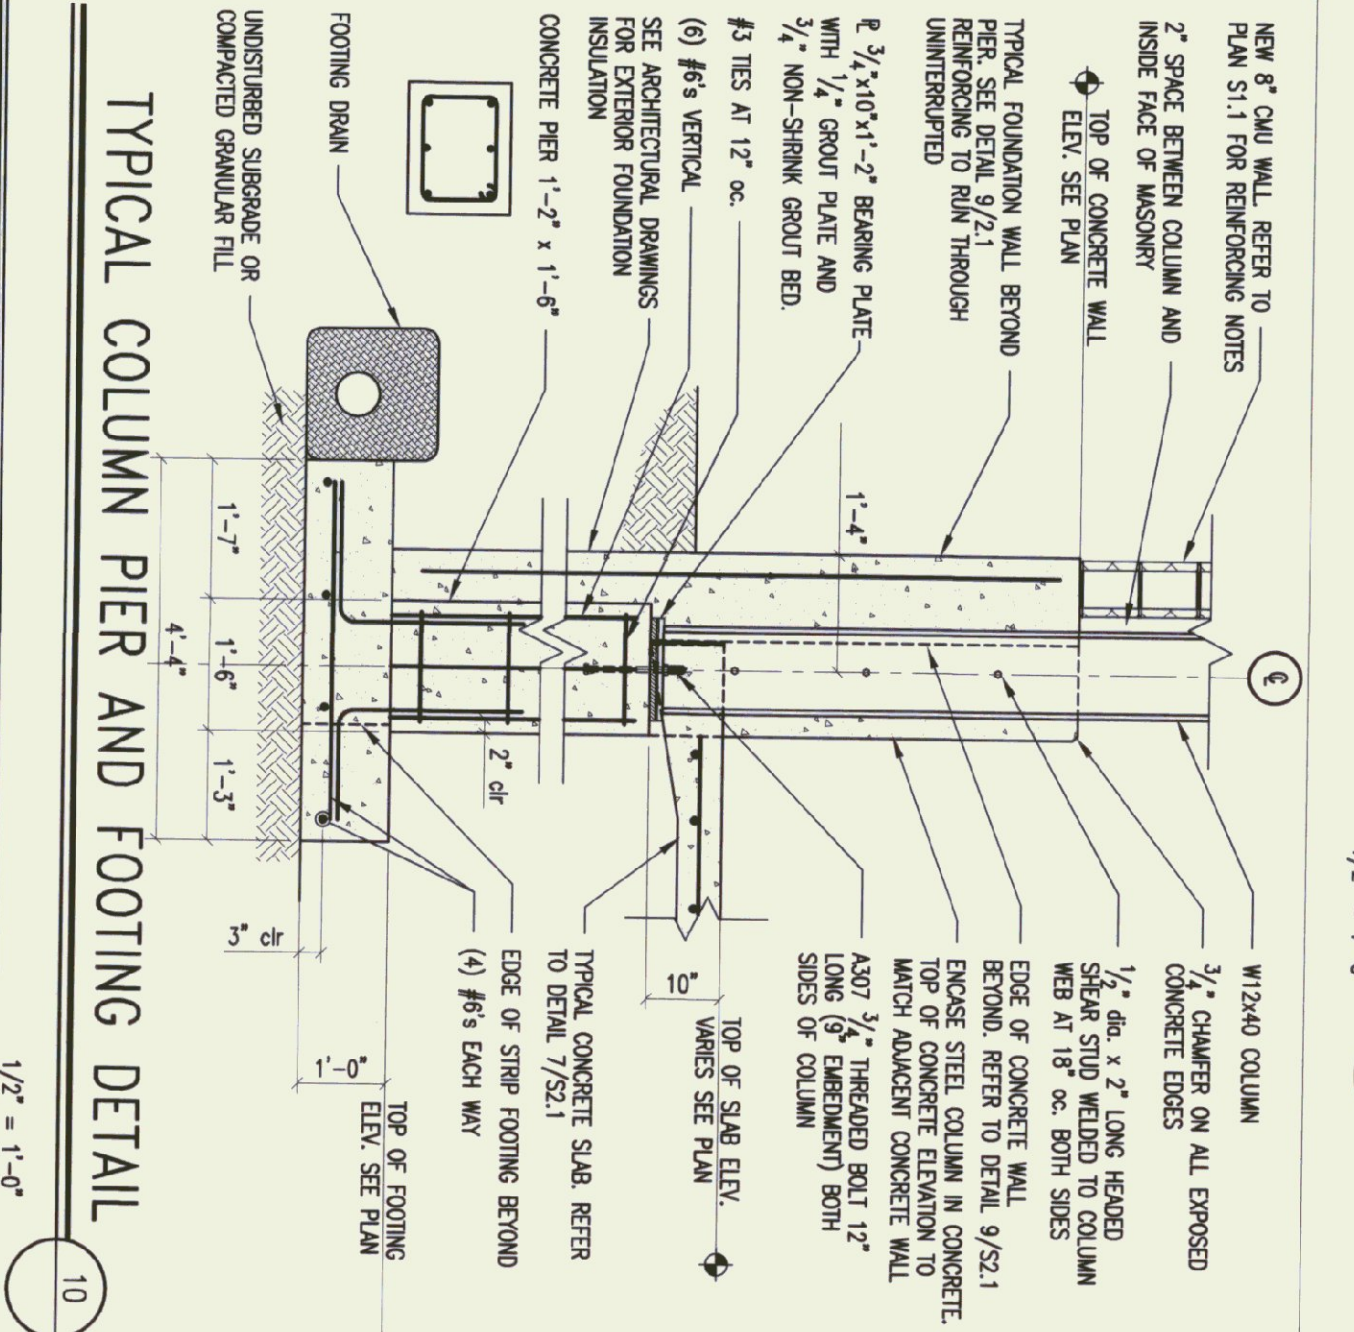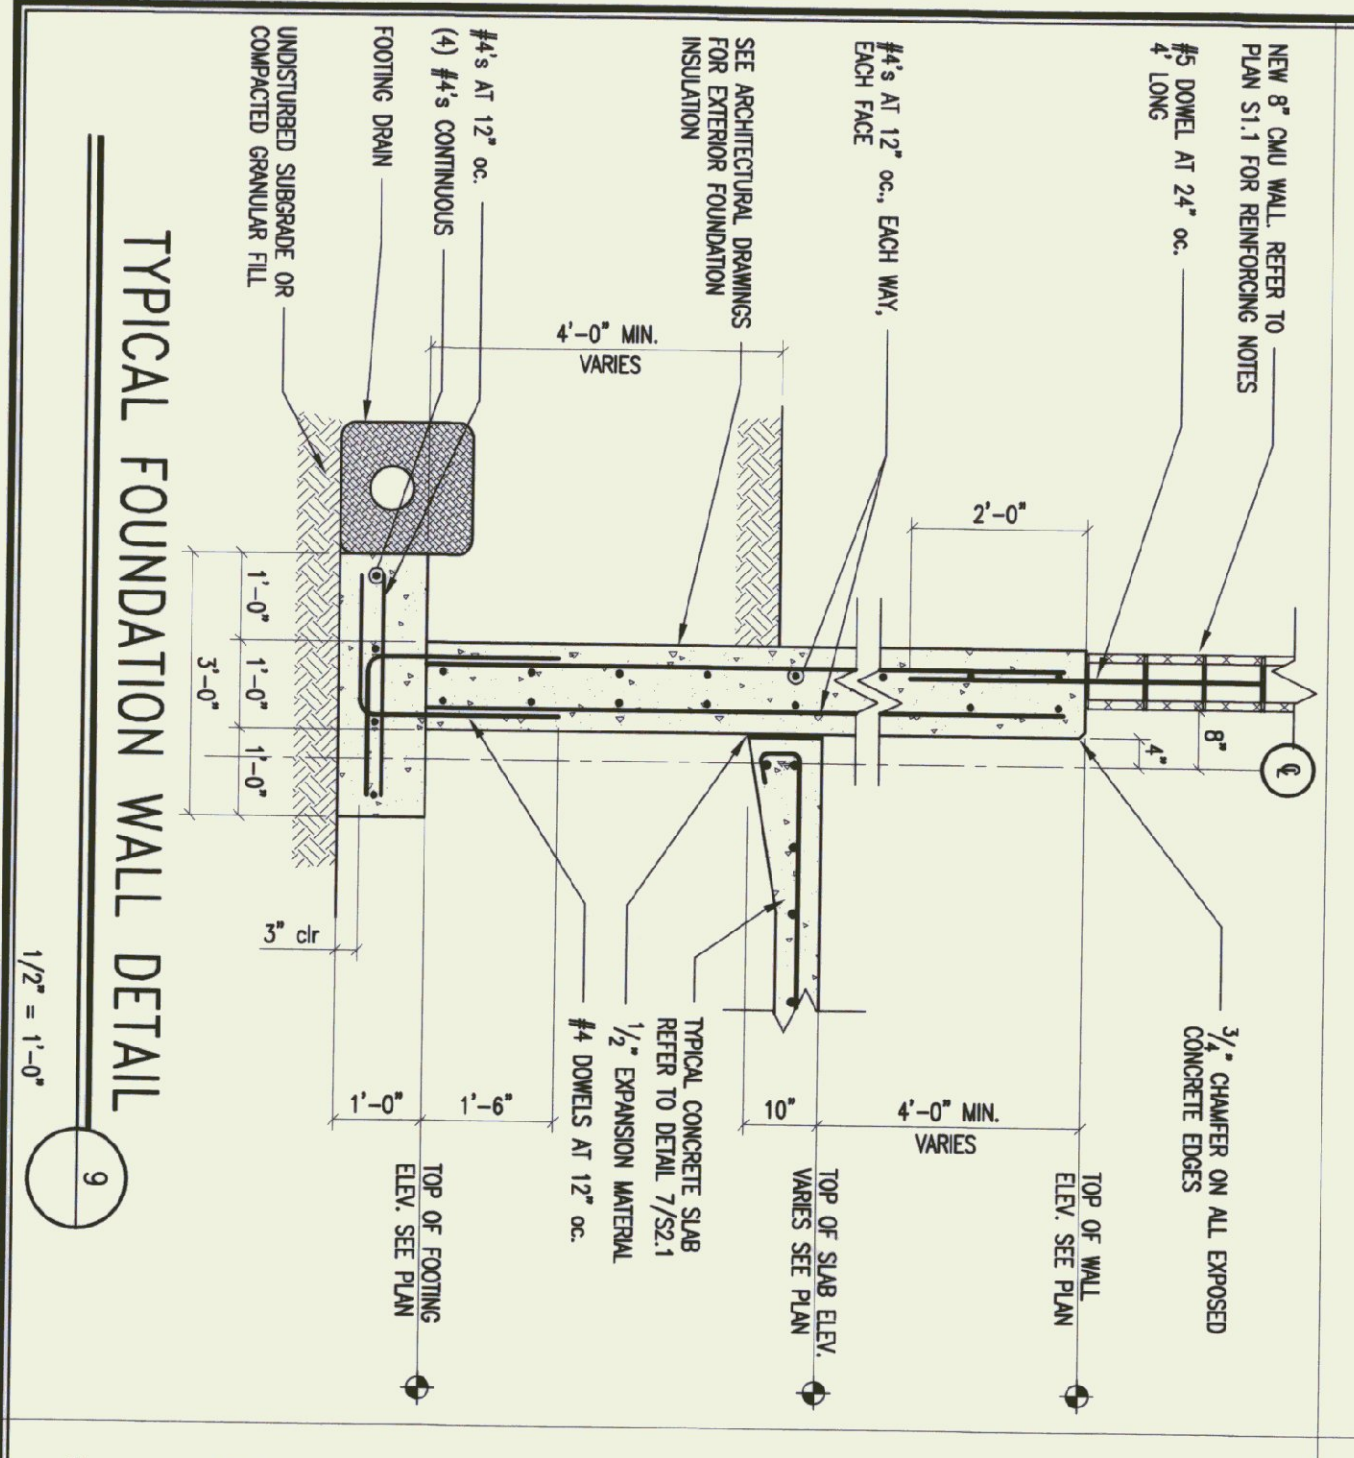

SCALE: 1/2" = 1'-0"

12 OF 37

S-2.1

MAINTENANCE GARAGE STRUCTURAL DETAILS

REVISIONS

SCALE: AS NOTED

DATE: 9/24/01

DRAWN BY: WP/ML

APPR. BY: WP/RSW

AGENCY OF TRANSPORTATION  
HIGHGATE MAINTENANCE FACILITY  
HIGHGATE VERMONT

STATE OF VERMONT  
DEPARTMENT OF BUILDINGS  
AND GENERAL SERVICES  
AGENCY OF ADMINISTRATION  
MONTPELIER, VERMONT



208 Flynn Avenue, Suite 2A  
Burlington, VT 05401  
Tel: 802.865.6226  
Fax: 802.865.6308  
EngineeringVentures.com

1795 WILLISTON RD, STE 3  
S. BURLINGTON, VT 05403  
Phone: (802) 863-1428  
Fax: (802) 863-6955

D&W  
DORE AND WHITTIER, INC.  
Architects • Project Managers

1400 HANCOCK STREET  
QUINCY, MA 02169  
Phone: (617) 471-2897  
Fax: (617) 471-2516