


**MAIN LEVEL PLAN**  
1/8" = 1'-0"

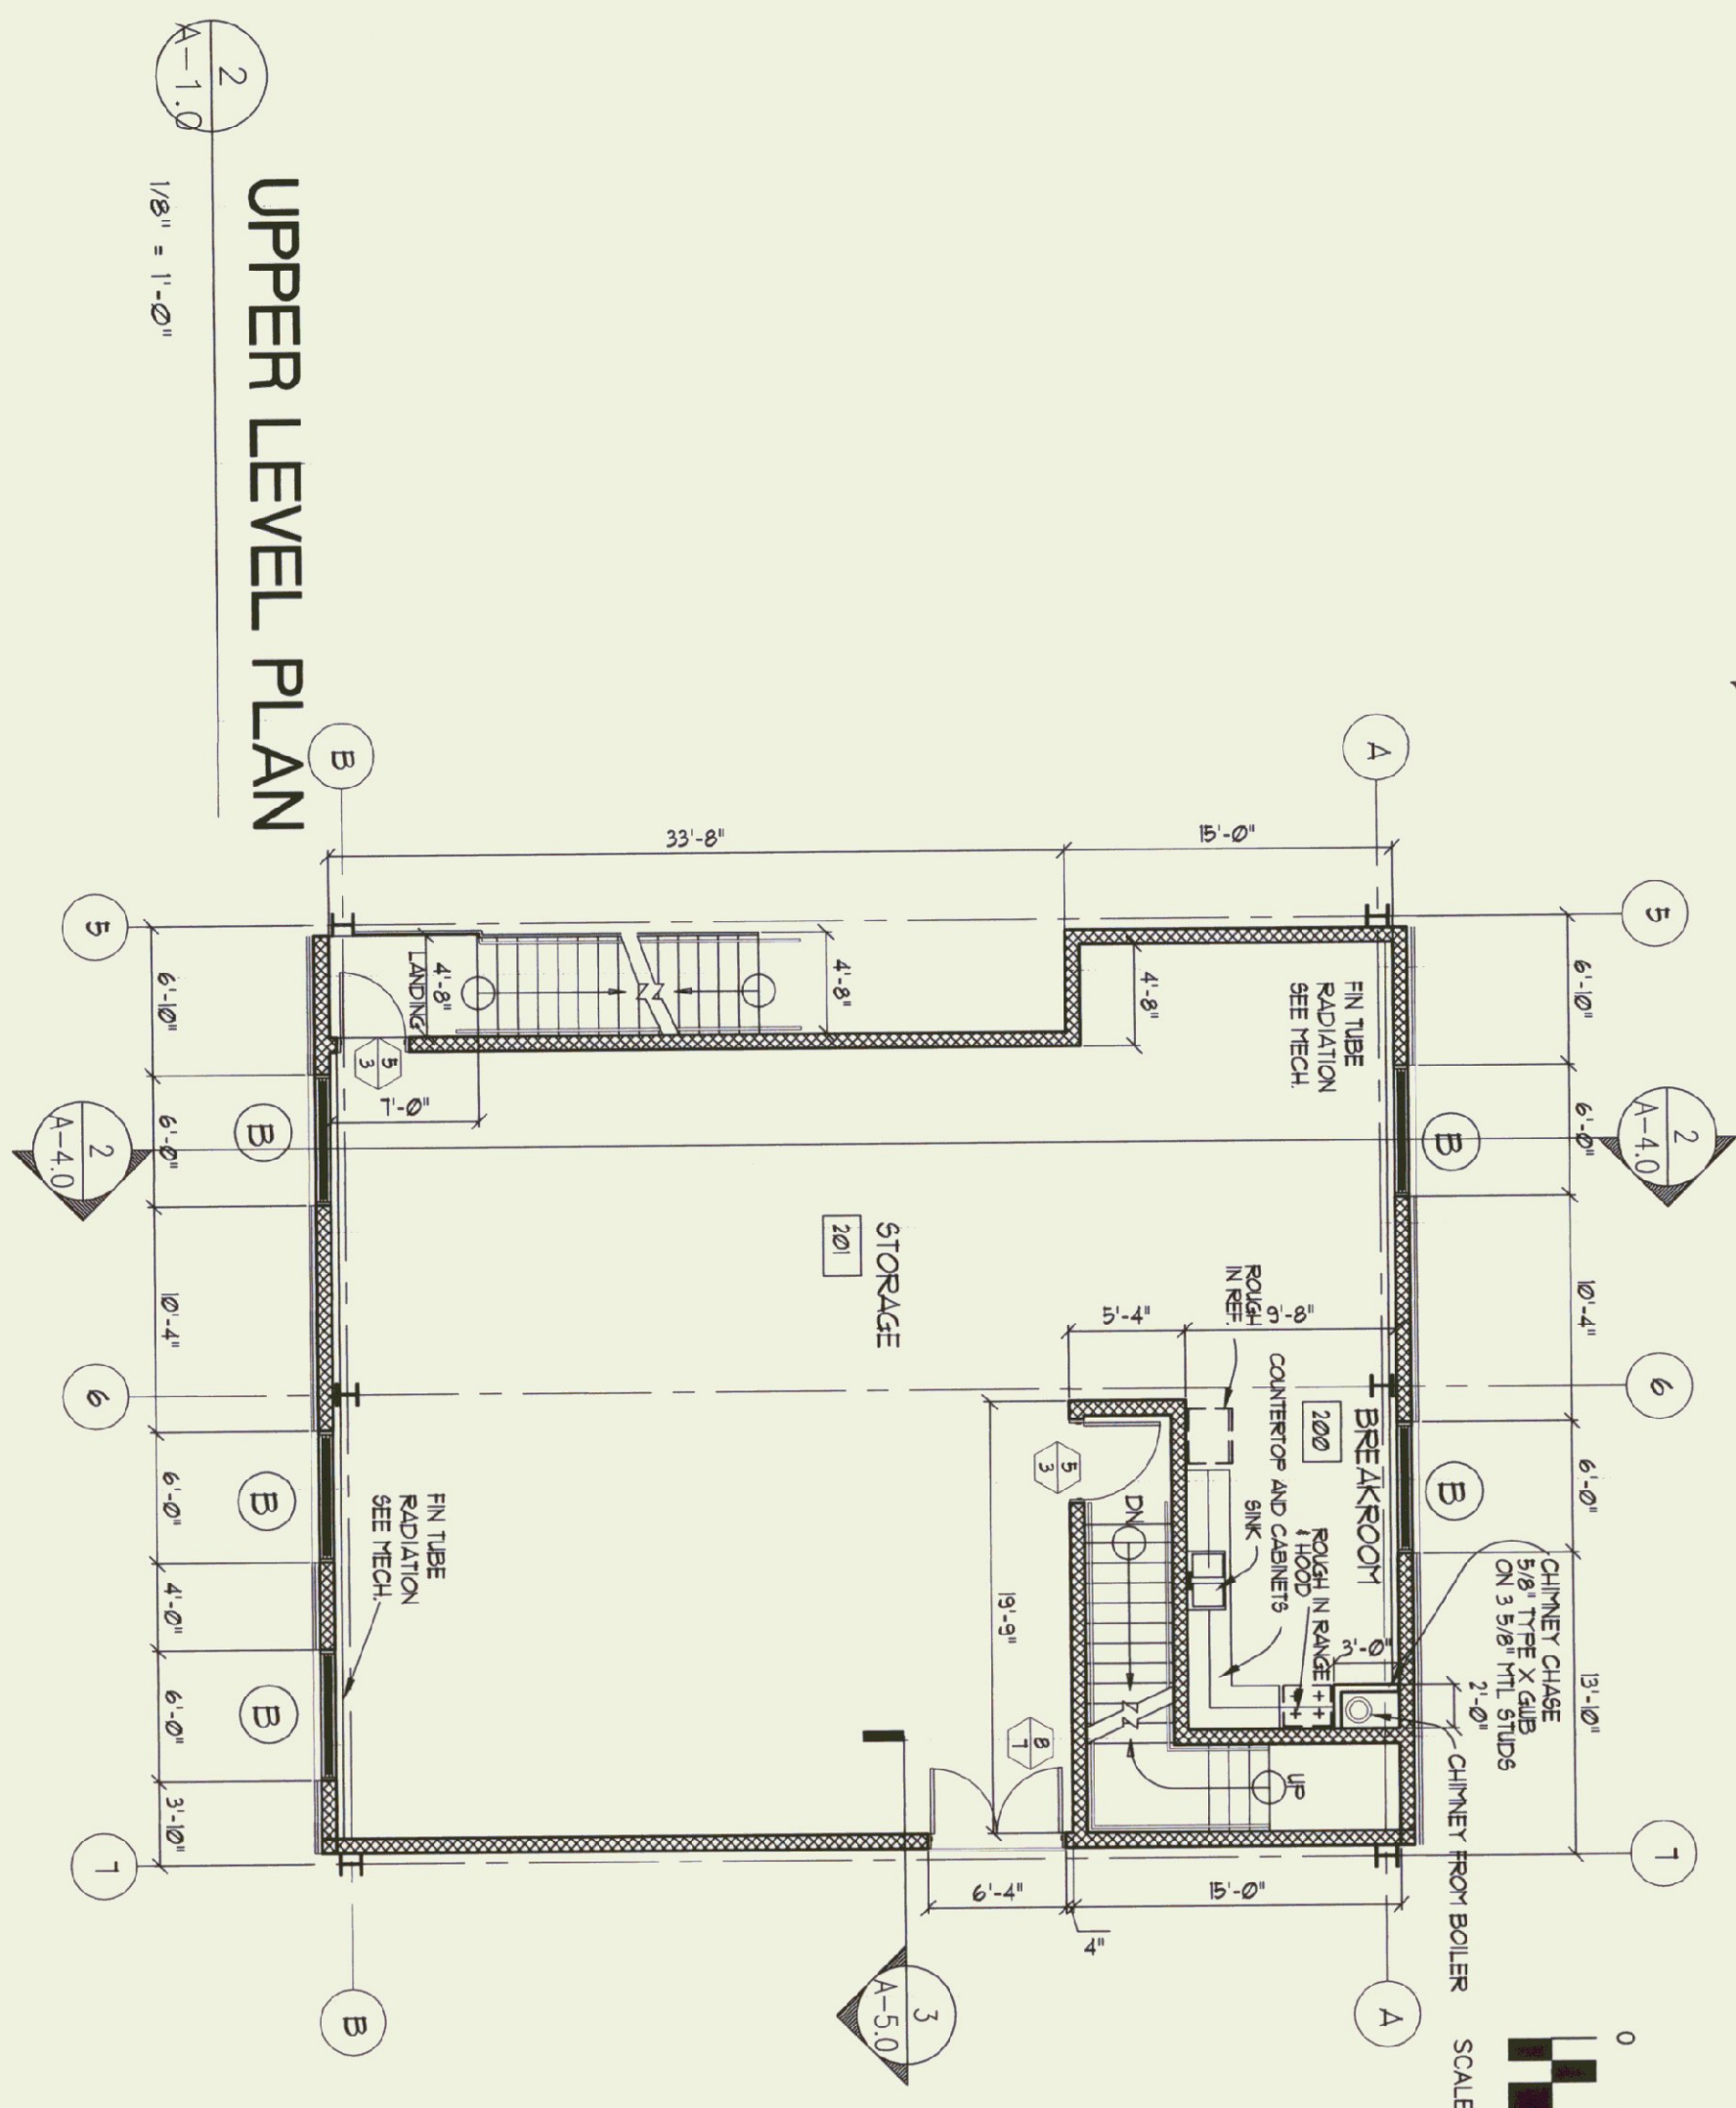


**UPPER LEVEL PLAN**  
1/8" = 1'-0"

**ROOM FINISH SCHEDULE**

NO.	ROOM TYPE	FLOOR MATERIAL	FINISH	BASE MATERIAL	WALL MATERIAL	FINISH	CEILING MATERIAL	FINISH	REMARKS

- TYPICAL NOTES:**
1. PAINT ALL EXTERIOR WALLS, ROOFS AND TRIM.
  2. PAINT ALL EXPOSED STRUCTURE AND MISCELLANEOUS METAL STAIRS AND RAILINGS.
  3. REFER TO ROOM FINISH SCHEDULE FOR LOCALIZED CONDITIONS AND DETAILS.
  4. ALL INTERIOR PARTITIONS ARE 8" CMU UNLESS OTHERWISE NOTED.
  5. DO NOT PAINT INTERIOR OF GALVANIZED ROOF DECK.

**NOTES:**  
SEE SHEET A-1.0 FOR WINDOW TYPES  
SEE SHEET A-1.0 FOR BORROWED LINE INFORMATION  
SEE SHEET A-1.0 FOR DOOR SCHEDULE AND DETAILS  
ALL INTERIOR PARTITIONS ARE 8" CMU UNLESS OTHERWISE NOTED  
CONC. FLOORS FOR GENERATOR, BOILER AND HALL BY G.C.  
SEE STRUCTURAL DRAWINGS FOR FIN FLOOR ELEVATIONS

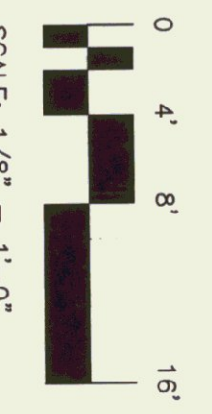

AGENCY OF TRANSPORTATION  
HIGHGATE MAINTENANCE FACILITY  
HIGHGATE VERMONT



STATE OF VERMONT  
DEPARTMENT OF BUILDINGS  
AND GENERAL SERVICES  
AGENCY OF ADMINISTRATION  
MONTPELIER, VERMONT



1795 WILLISTON RD, STE 5  
S. BURLINGTON, VT 05403  
Phone: (802) 471-2899  
Fax: (802) 863-1428  
1400 HANCOCK STREET  
QUINCY, MA 02169  
Phone: (617) 471-2899  
Fax: (617) 471-2516