

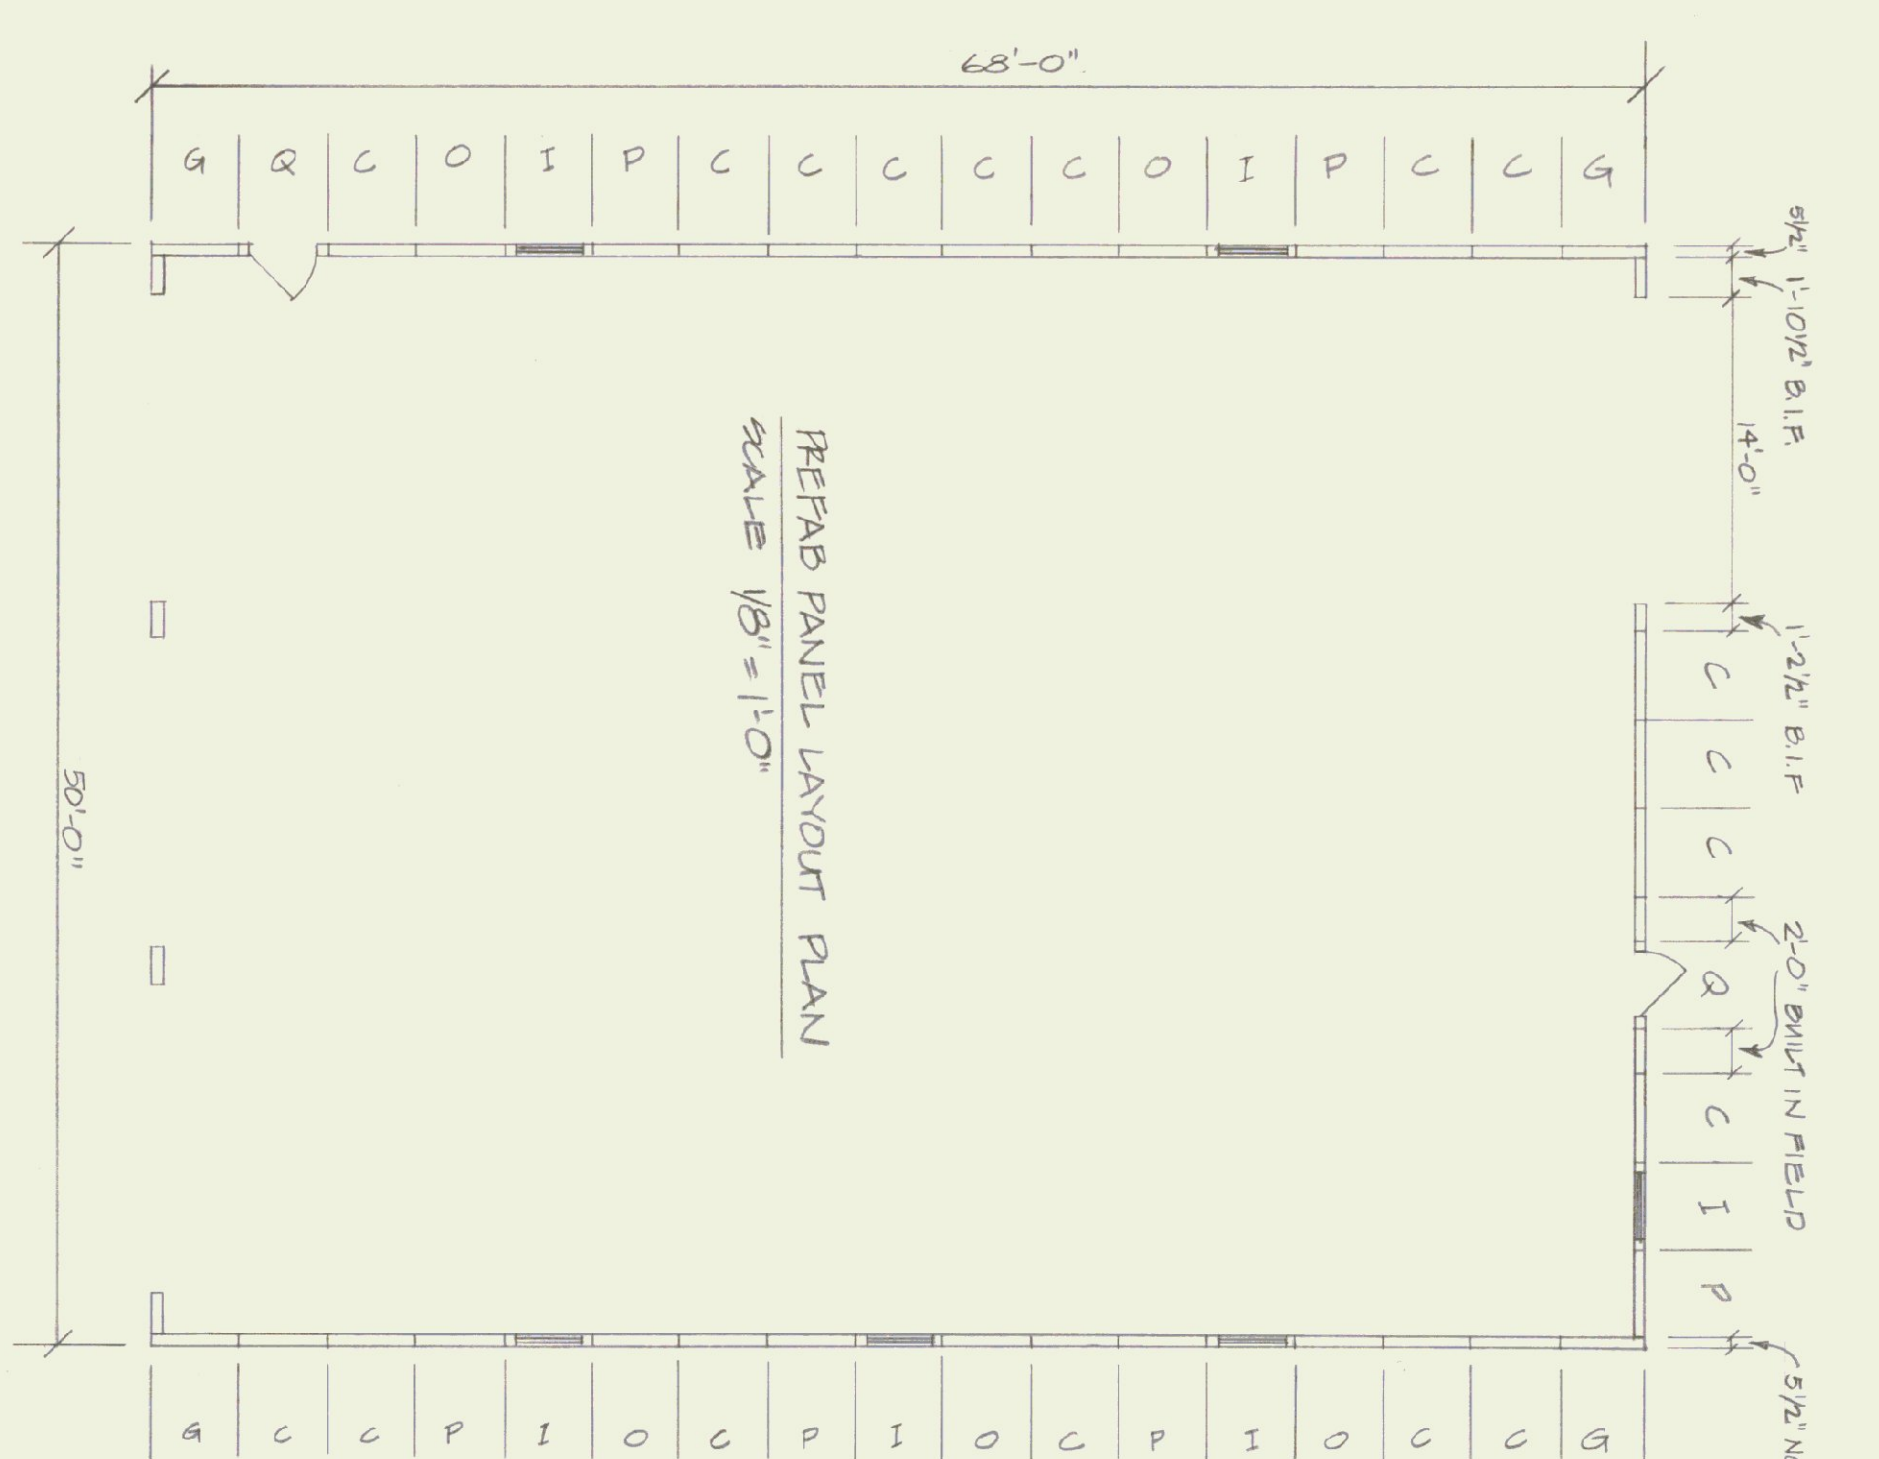
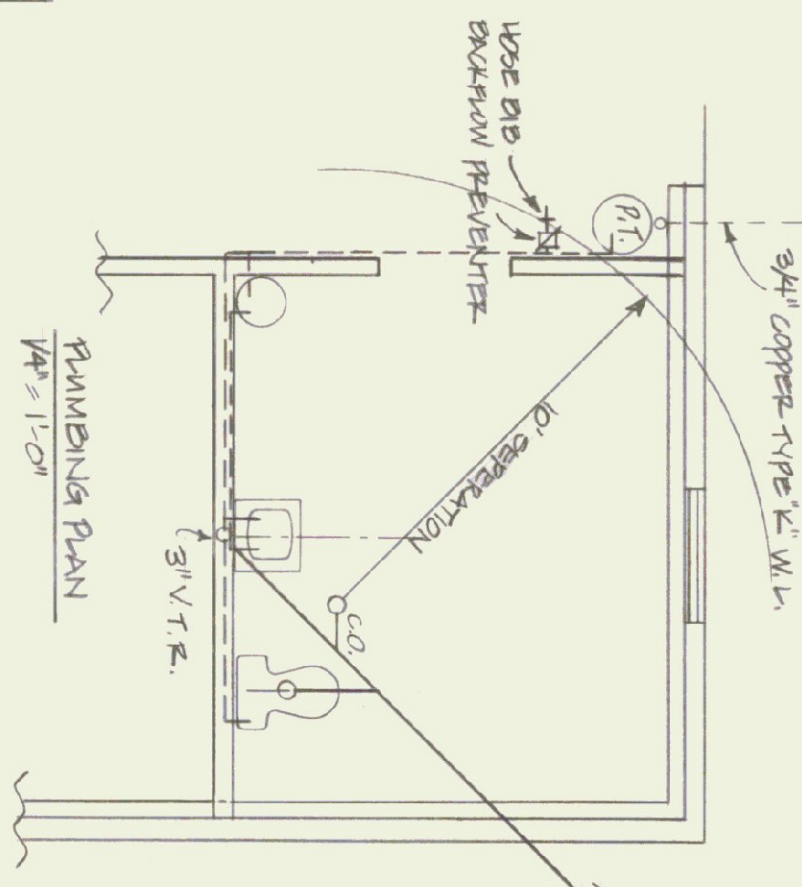


PLAN VIEW  
SCALE 1/4" = 1'-0"




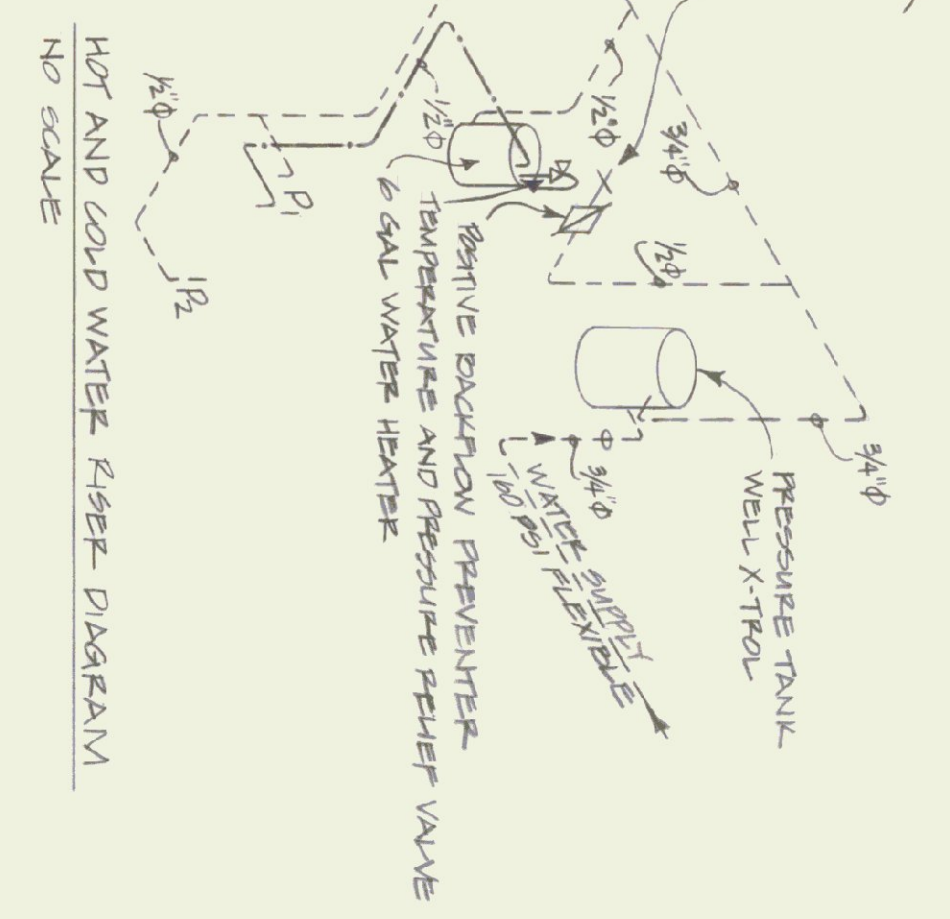


REFAB PANEL LAYOUT PLAN  
SCALE 1/8" = 1'-0"

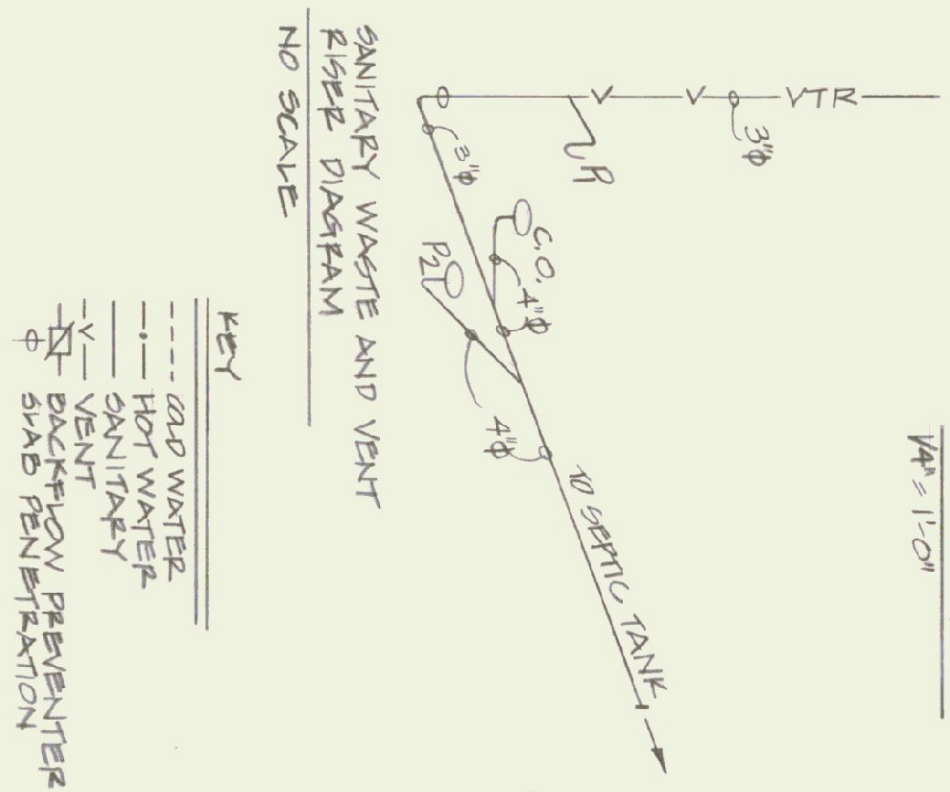

**HUMBING SCHEDULE**

P1 - AM STAINLESS STEEL
P2 - AM STAINLESS STEEL
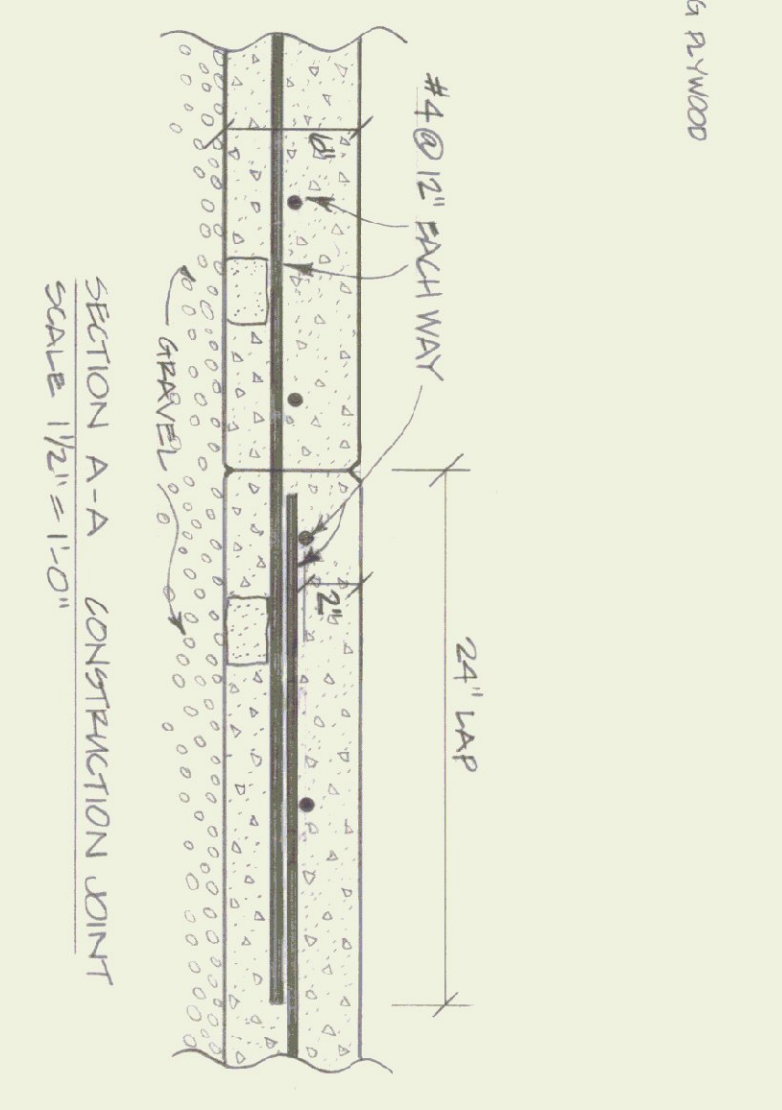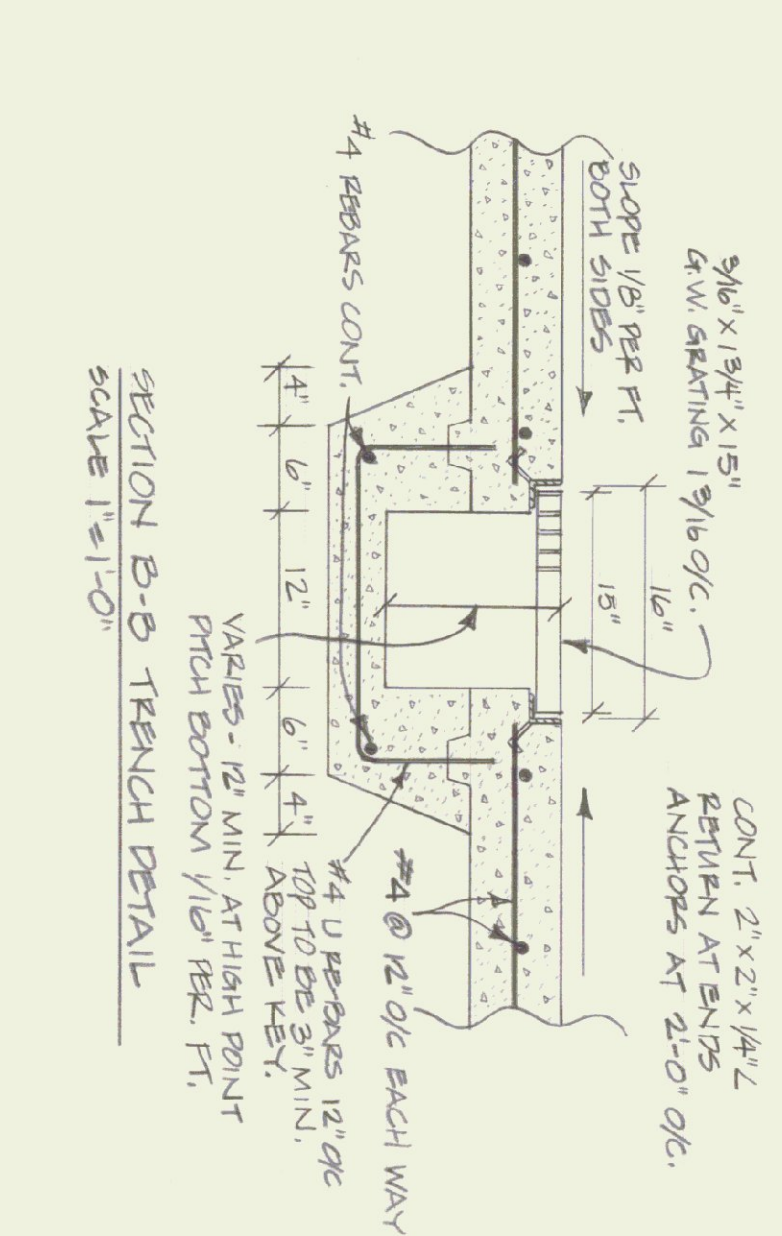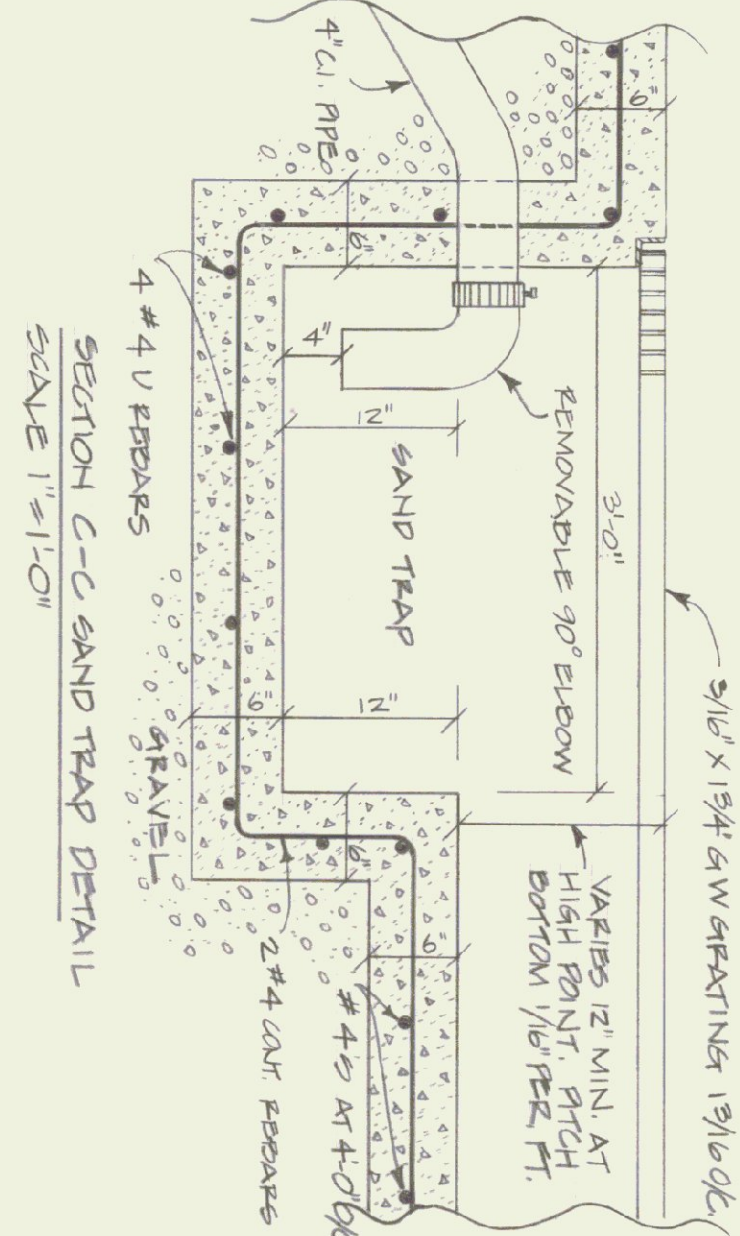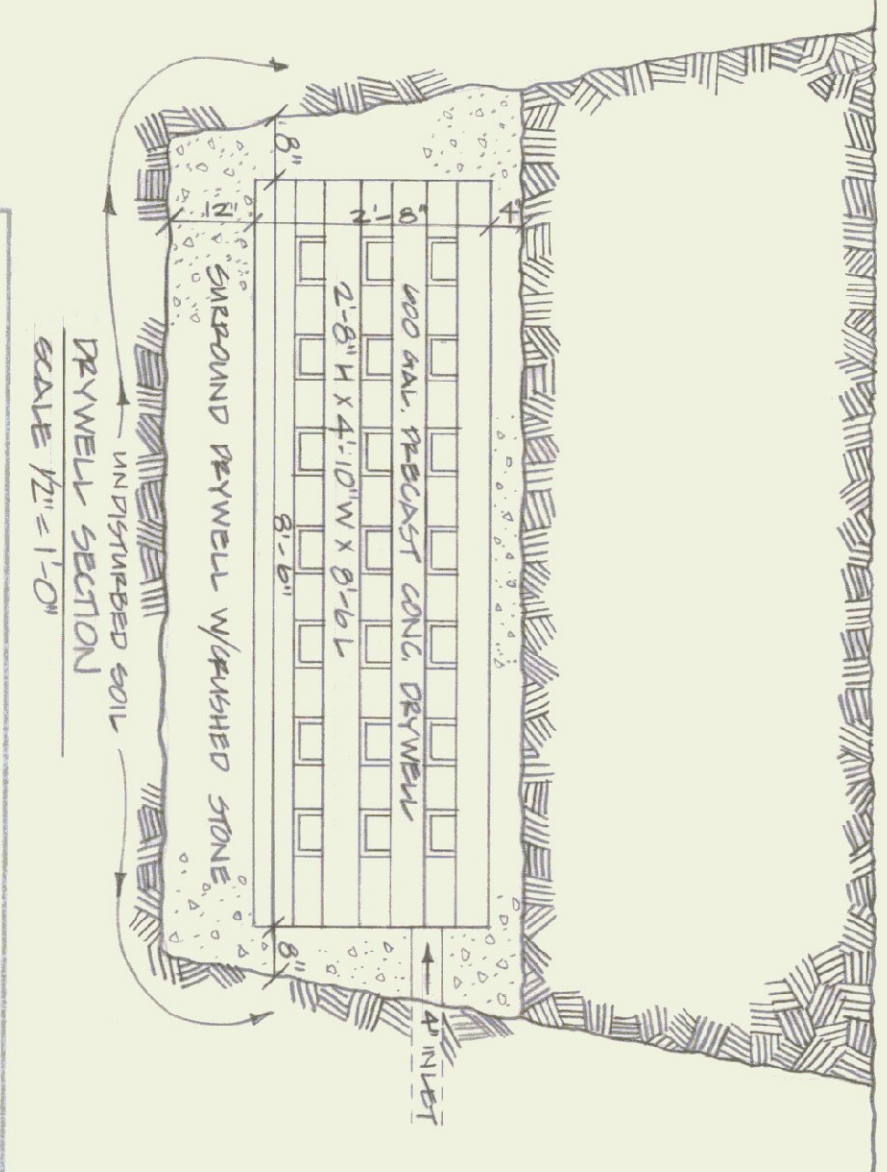

STATE OF VERMONT  
DEPARTMENT OF STATE BUILDINGS  
AGENCY OF ADMINISTRATION  
MONTPELIER, VERMONT

AGENCY OF TRANSPORTATION  
50 X 68 4 BAY MAINTENANCE GARAGE  

DATE	SCALE	REVISIONS	DWG. NO.
2012.12.19.04	AS NOTED		
DRAWN BY: A. FOWLIN	APPROVED BY: A. Richardson		