



FLOOR SLAB
TYP. CONSTR. JT.
LOCATE @ CENTER OF 56"-0 WALLS &
AT 1/3 Pts. OF 85'-4 WALLS.

TYP SECTION THRU FNDN.

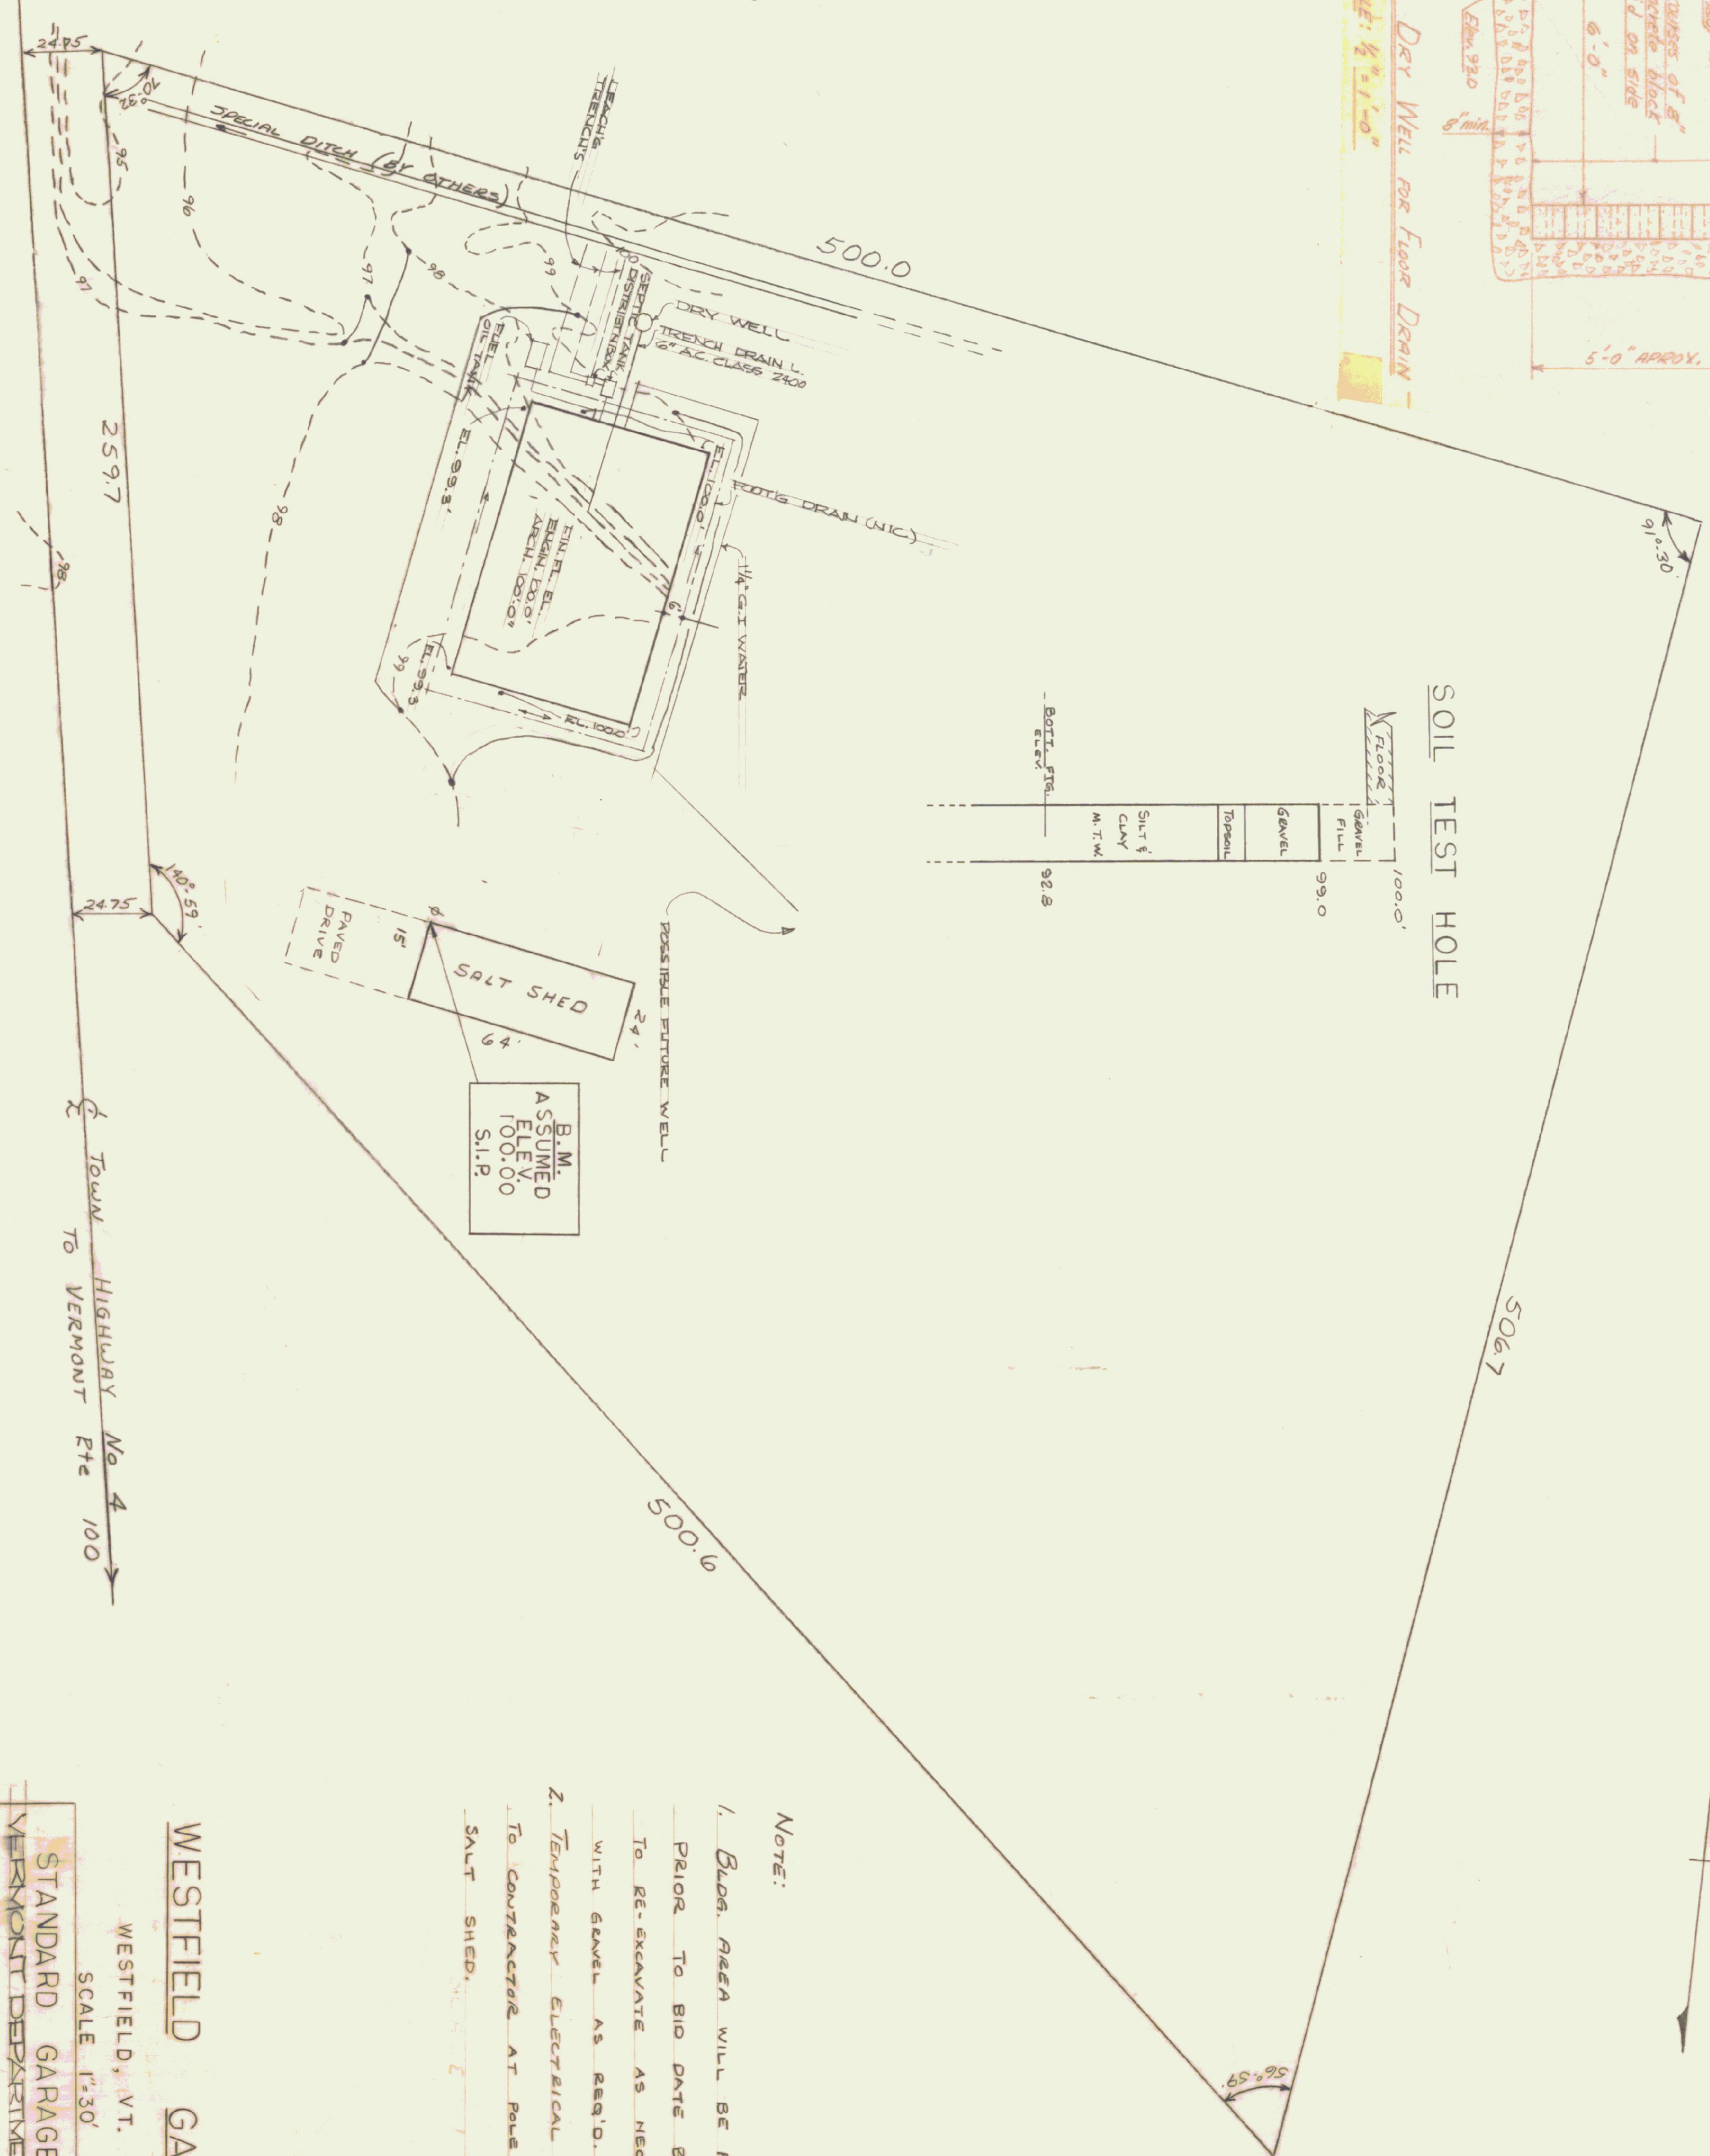

SOIL TEST HOLE

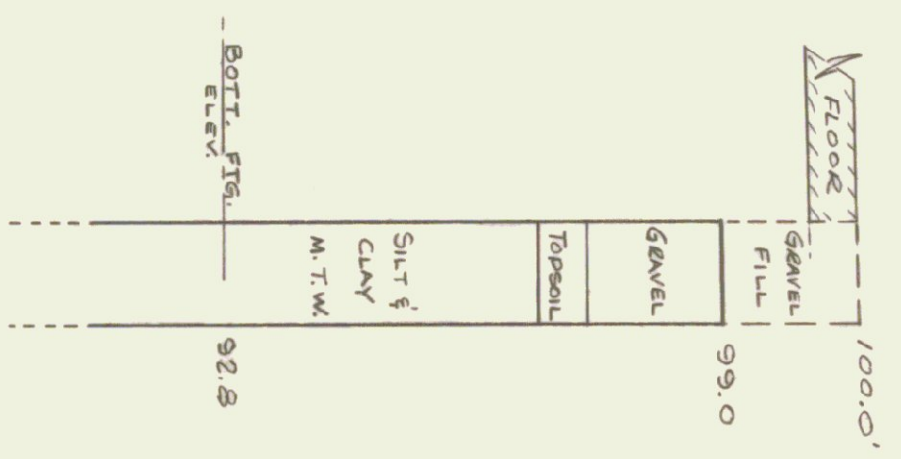

NOTE:

1. Bldg. AREA WILL BE FILLED TO EL. 100.0 PRIOR TO BID DATE BY OTHERS. CONTRACTOR TO RE-EXCAVATE AS NECESSARY & BACKFILL WITH GRAVEL AS REQ'D.
2. TEMPORARILY ELECTRICAL POWER AVAILABLE TO CONTRACTOR AT POLE SHOWN NEAR SALT SHED.

WESTFIELD GARAGE

WESTFIELD, VT.
SCALE 1"=30'

STANDARD GARAGE BUILDING FOR
VERMONT DEPARTMENT OF HIGHWAYS

NO. 3 WESTFIELD	DATE	STATE BUILDINGS DIVISION	DRAWG NO.
	1/26/27/54	DEPT OF ADMINISTRATION	3-1
	DRAWN BY	MONTPELIER	VERMONT