


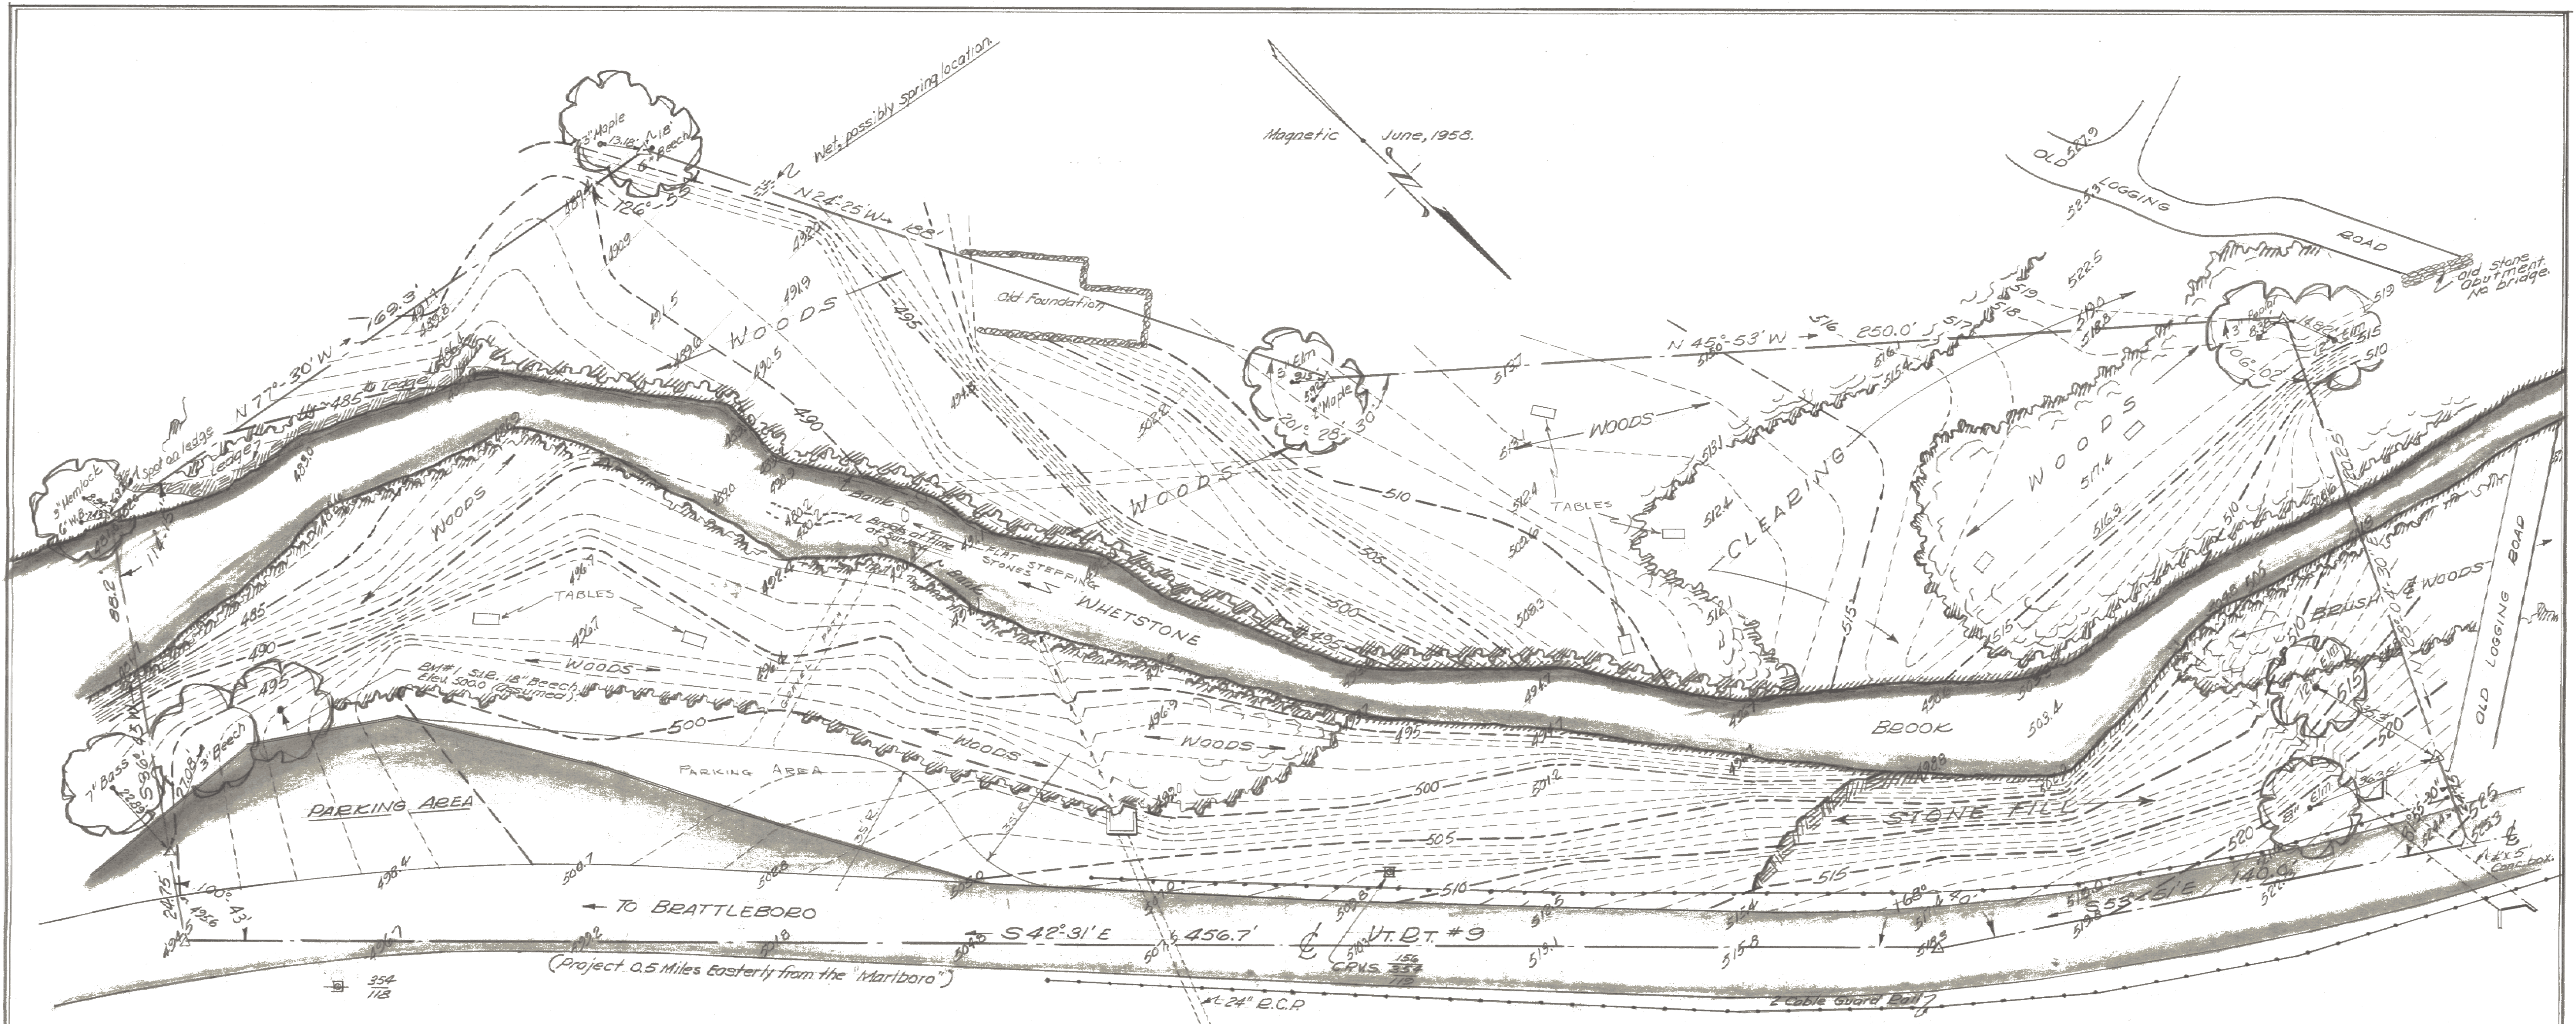

ELROY C & BARBARA COFFIN W.D. 8 19 58 RECORDED BRATTLEBORO BK 101 PG 330 8 22 56

NOTE!
All elevations are not shown.

REST AREA #22
TOWN OF BRATTLEBORO
VT. RT. #9

Survey by Isham
Drawn by Collings
chk'd by

SCALE, 1"=20'