
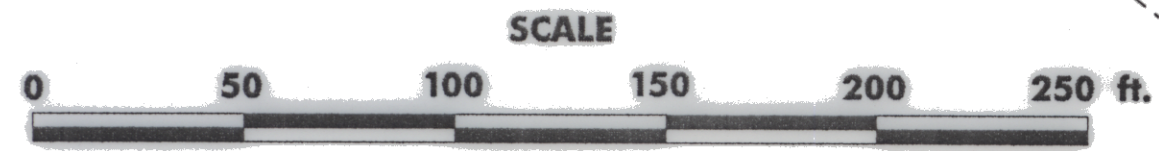


INFORMATION REFERENCED ON THIS PLAT WAS
 COMPILED FROM SURVEY DATA AND RECORDED
 DEED ON FILE IN THE SUDBURY TOWN CLERK'S OFFICE.

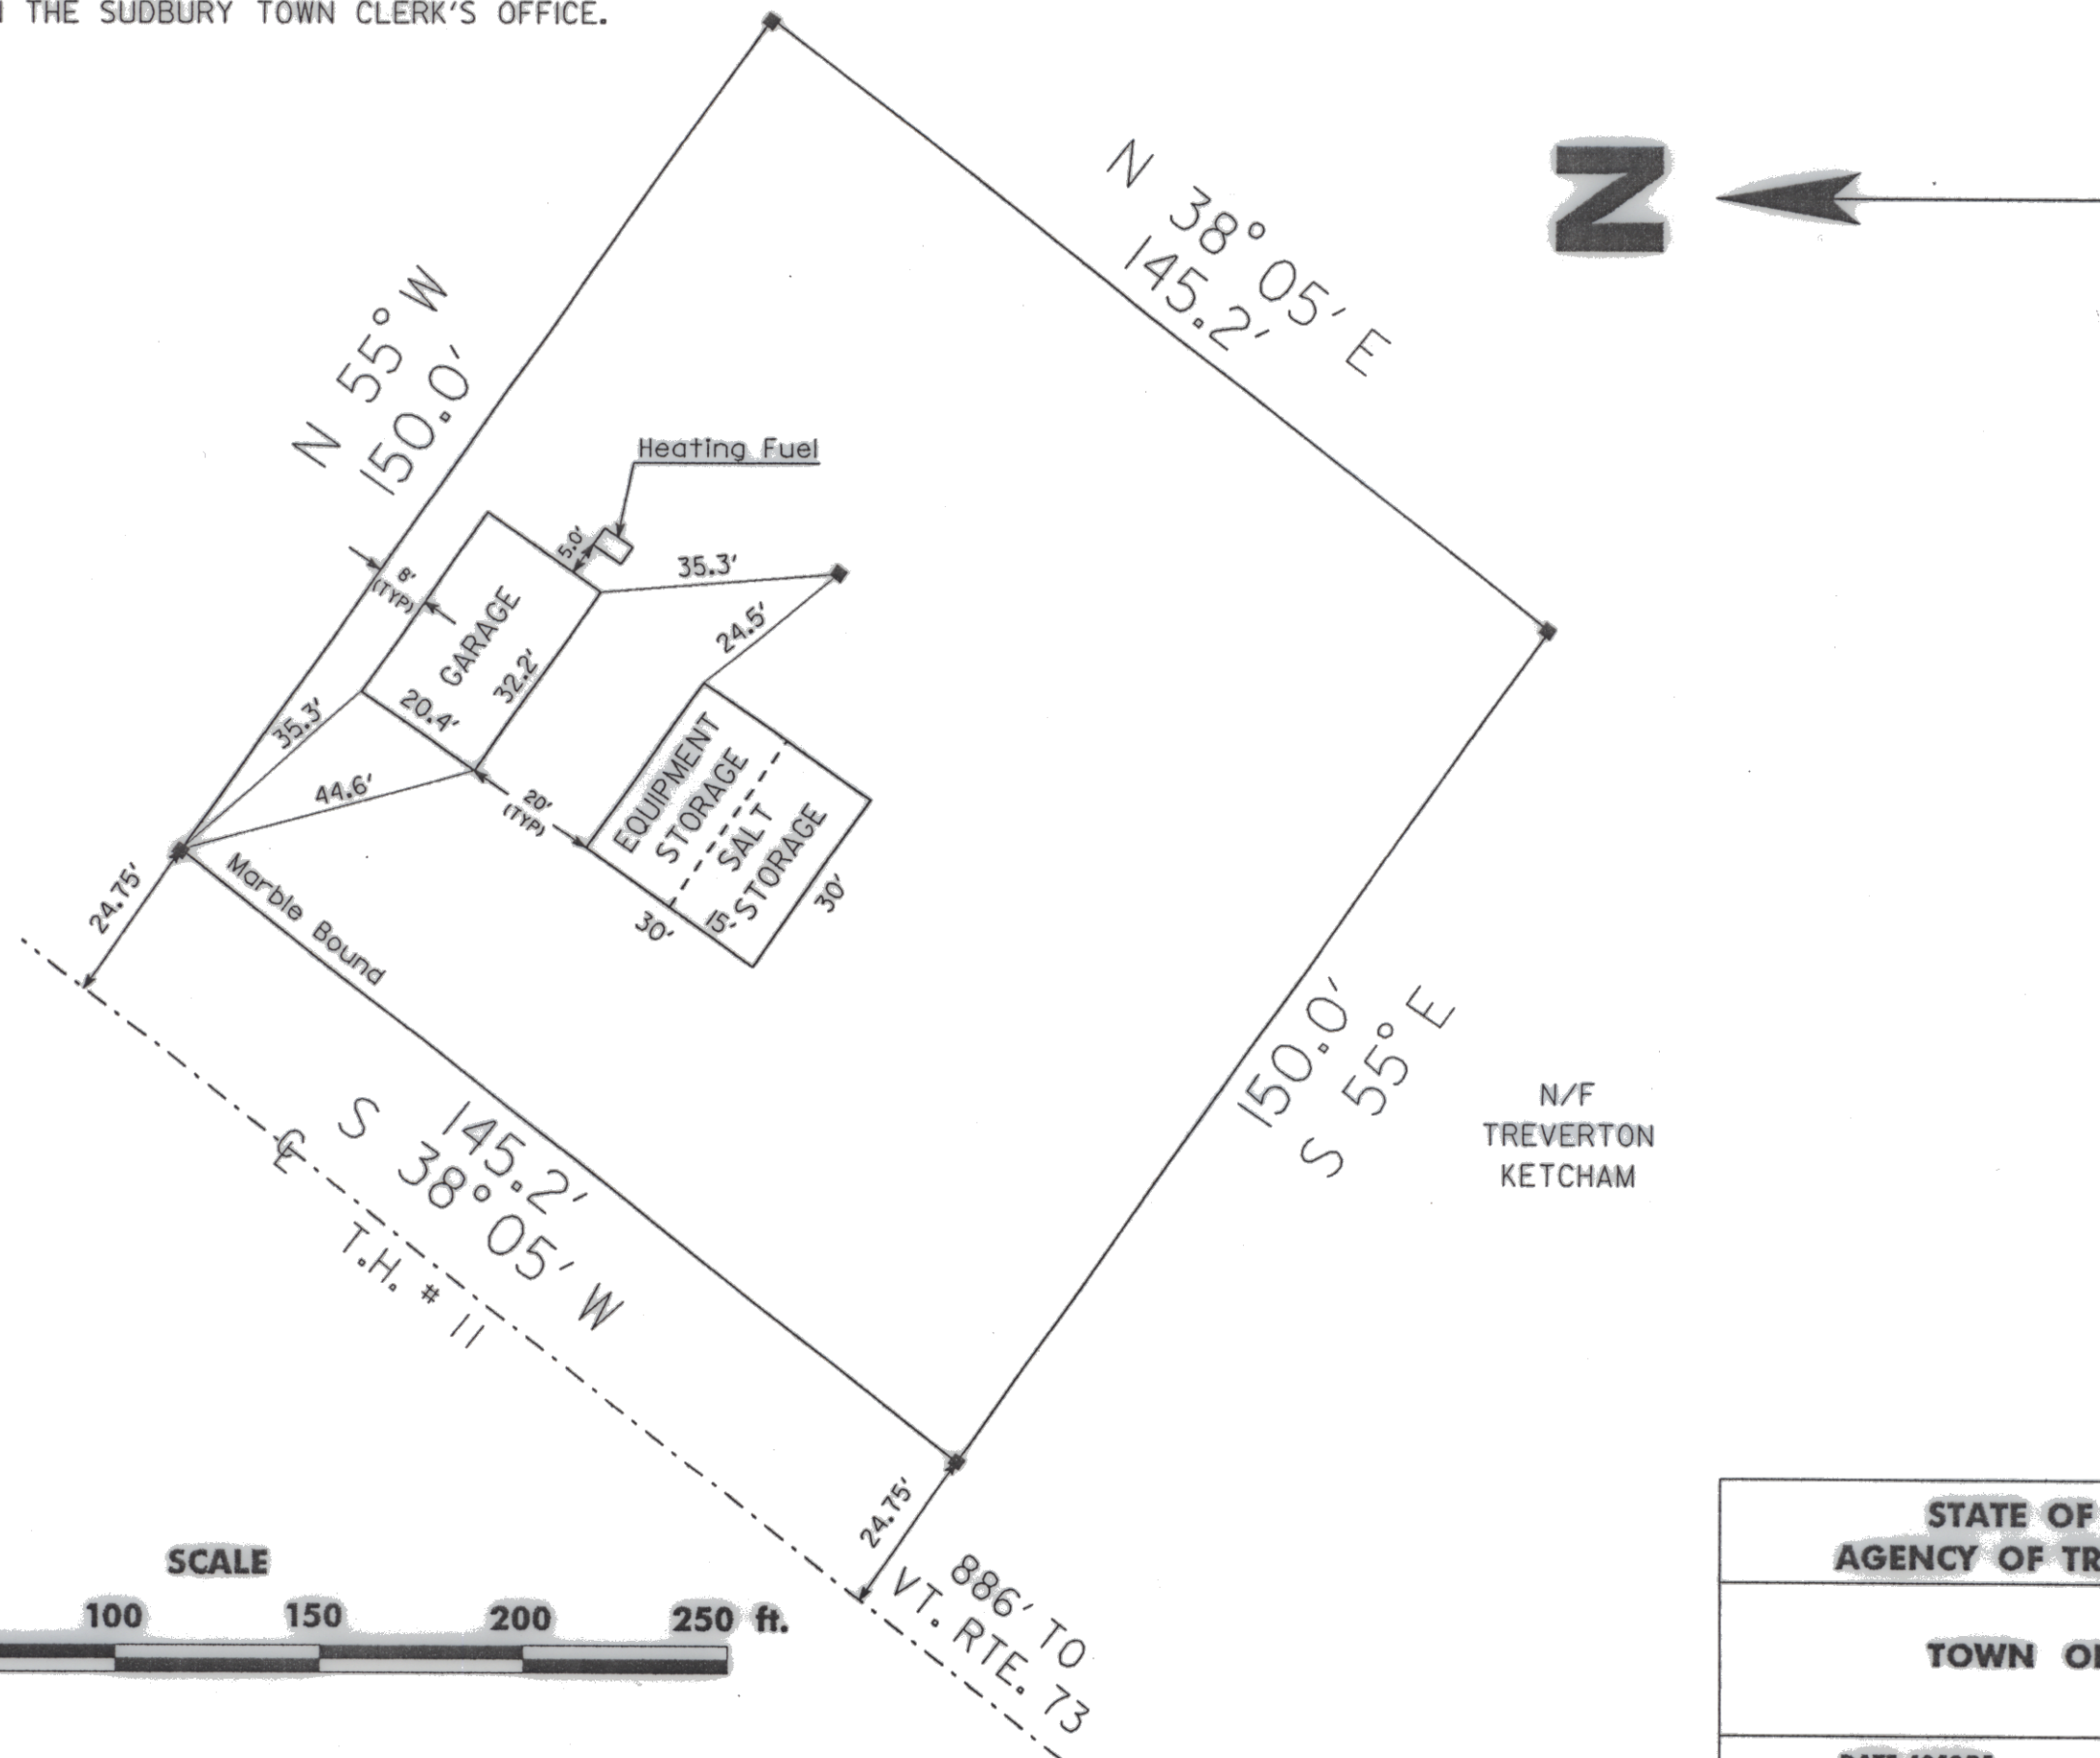

STATE OF VERMONT AGENCY OF TRANSPORTATION	
TOWN OF SUDBURY	
DATE 12/1995	DRAWN BY W.N.T.

/usr/ndmt/misc/capit.dgn