


WILMER I & GRATIA L BROOKS W.D II 17 58 RECORDED SHARON BK25 PG544 II 20 58

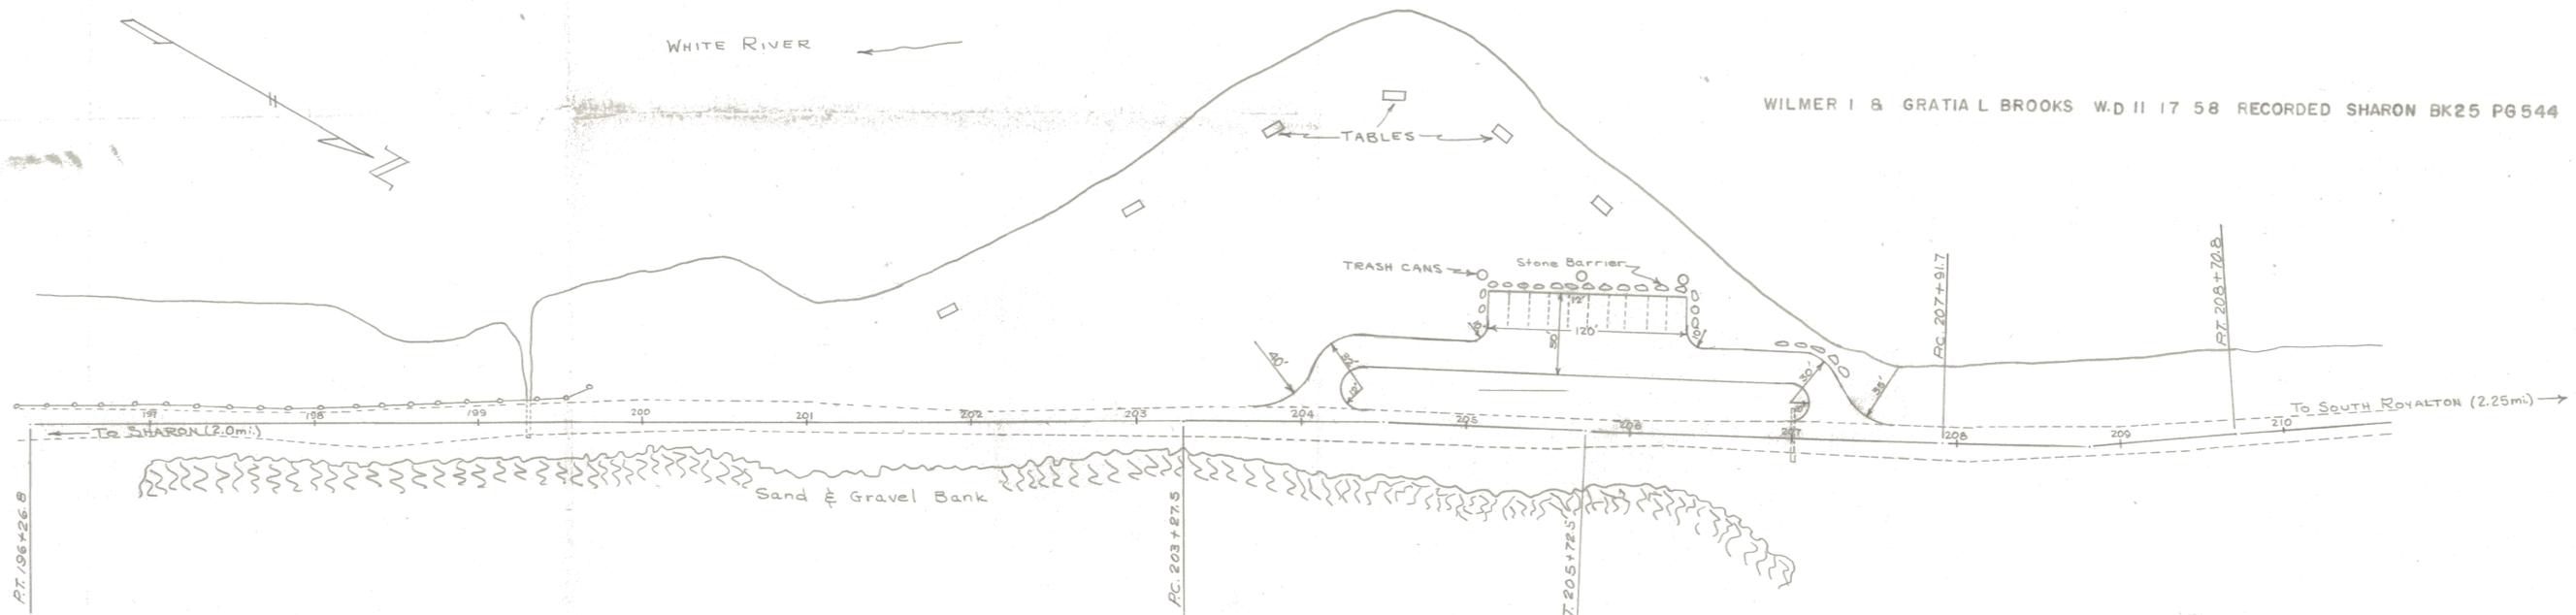

STATE OF VERMONT DEPARTMENT OF HIGHWAYS MONTPELIER, VERMONT LANDSCAPE DIVISION			
WAYSIDE REST AREA No. 5-4 Rte. 14 - TOWN OF SHARON			
DESIGNED BY W.J.G.	DRAWN BY W.J.G.	SCALE 1" = 50'	DATE Oct. 28, 1958
SUBMITTED BY W.J. GODHEART LANDSCAPE ENGINEER	RECOMMENDED BY	APPROVED BY	