


GEORGE N BIRCHARD W.D 6 12 58 RECORDED SHOREHAM BK 25 P 632 6 28 58

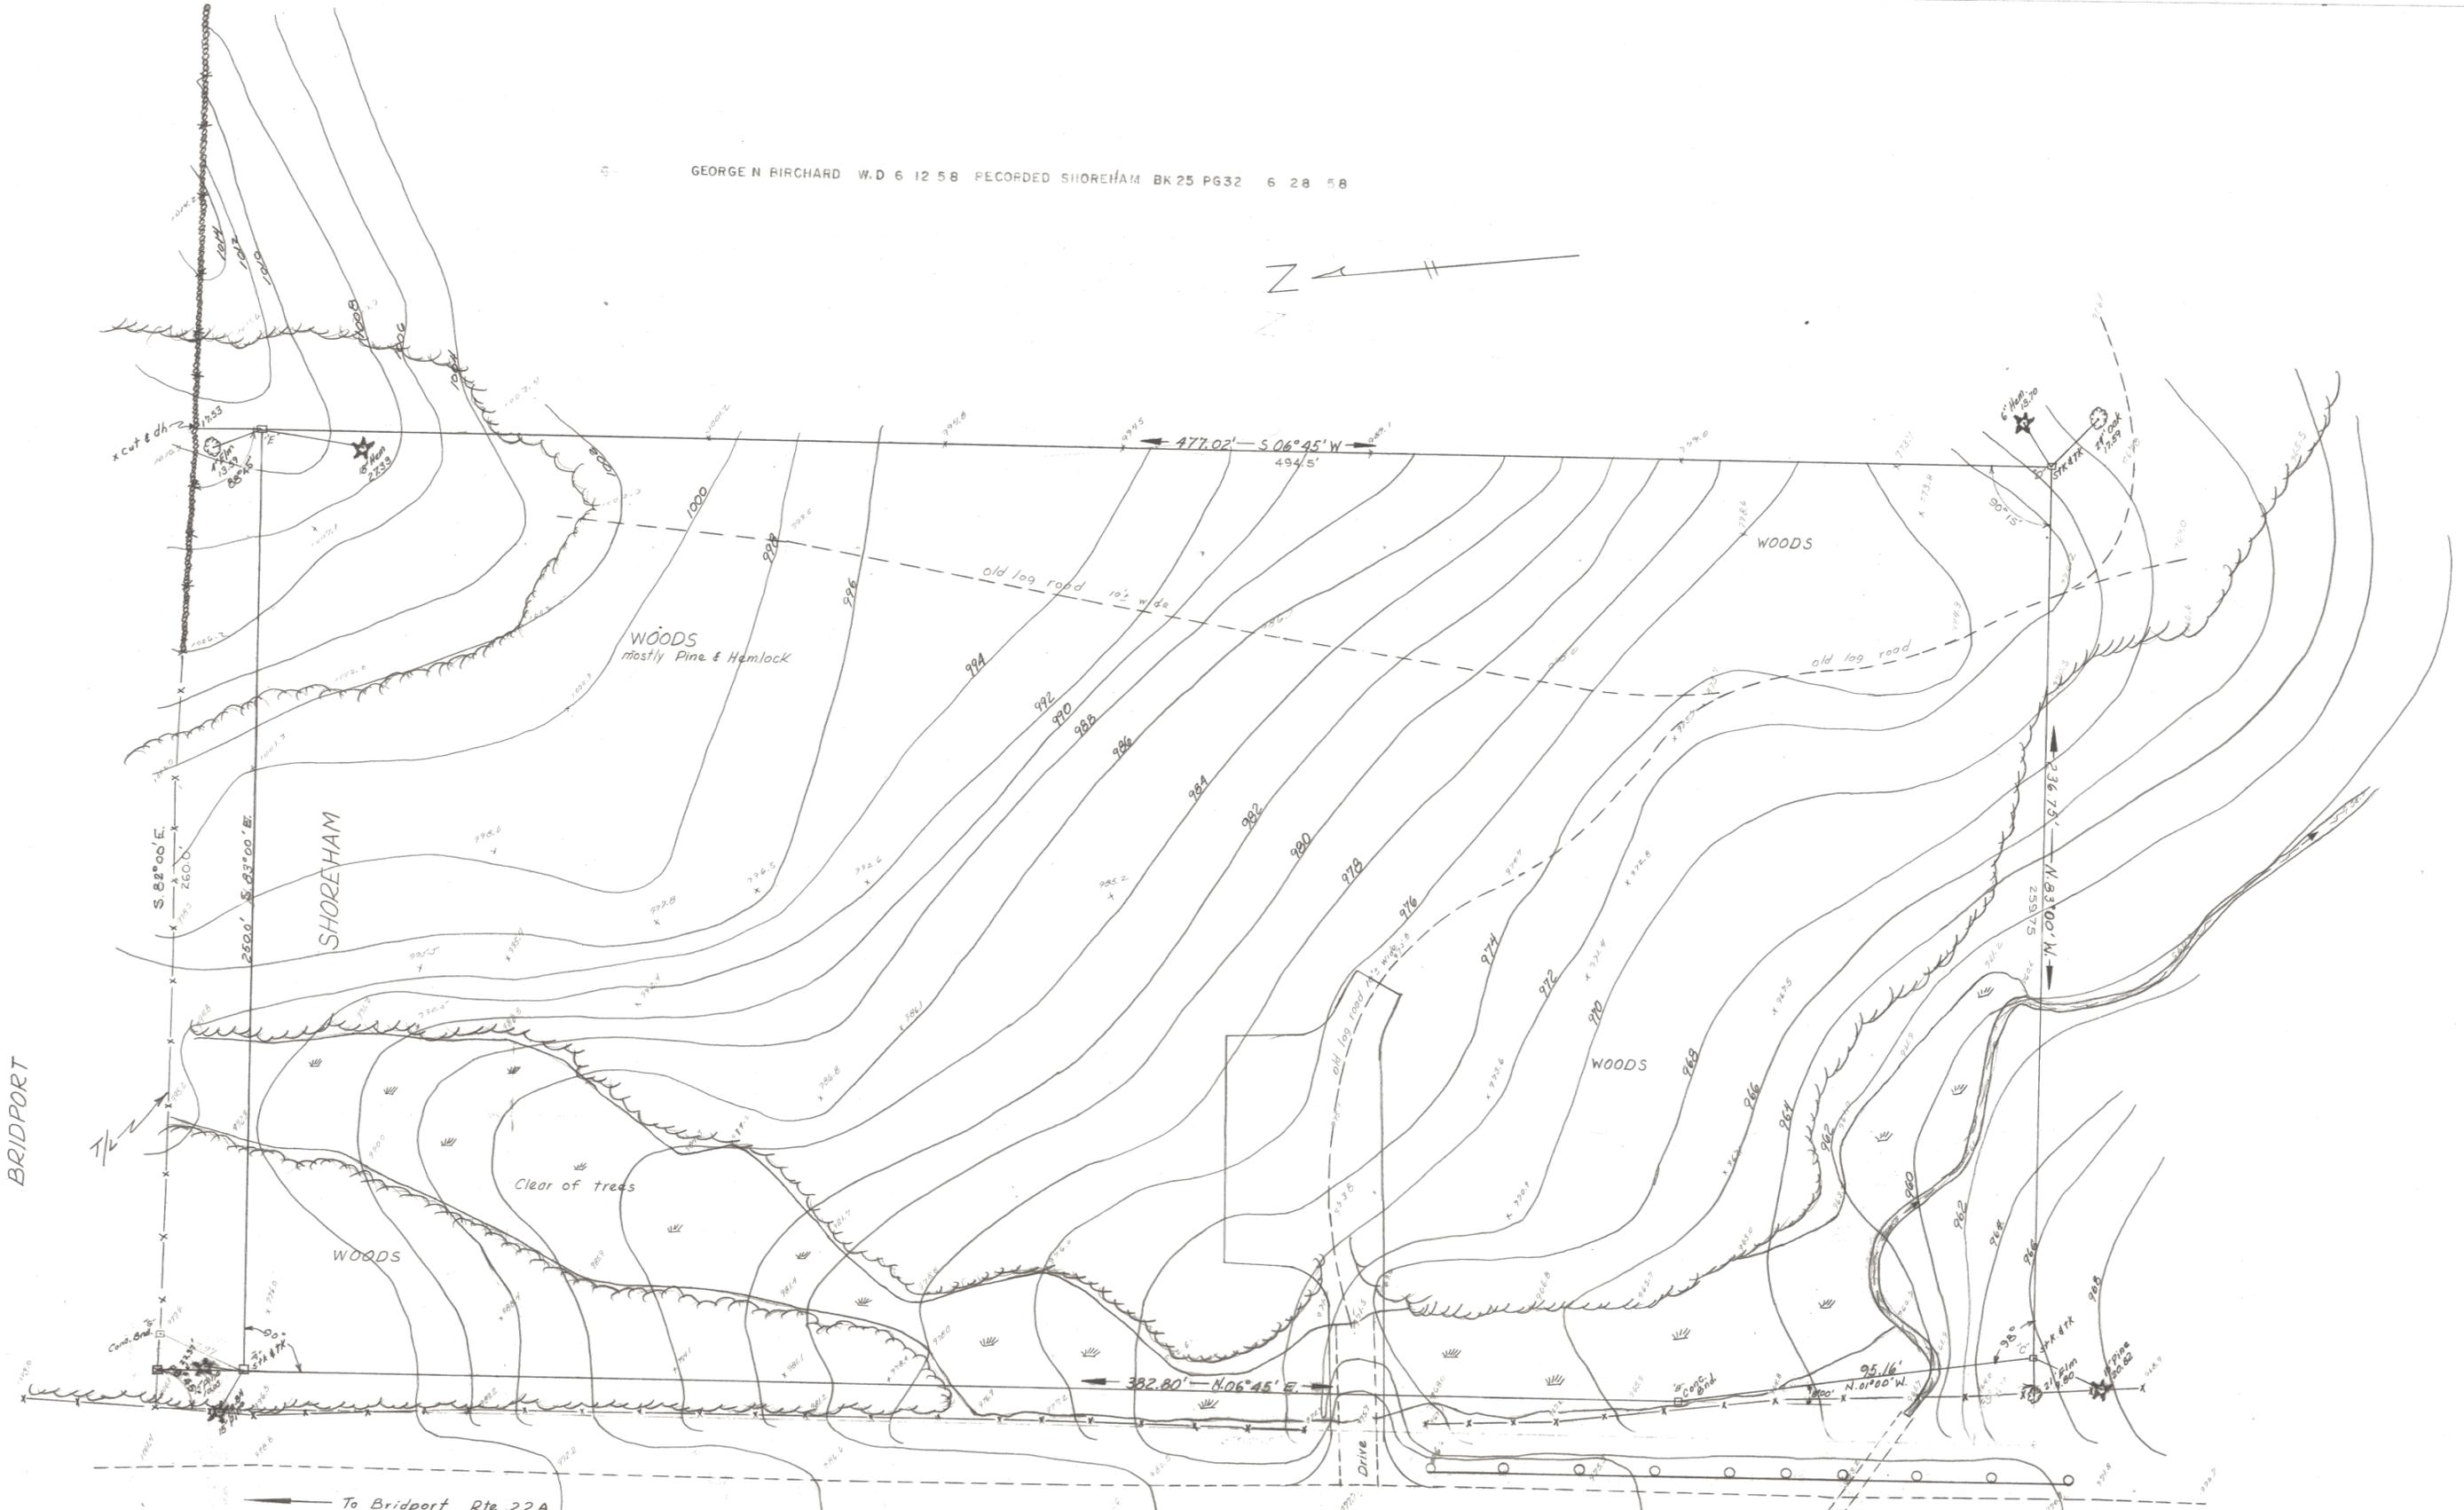

BRIDPORT

SHOREHAM

WOODS

WOODS

WOODS

Clear of trees

old log road 10' wide

old log road

Drive

To Bridport Rte. 22A

To Shoreham Rte 22A

WAYSIDE REST AREA 6-11
Town of Shoreham-Rte. 22-A
April 29, 1958 Scale 1"=20'

48" ACCGMP

Town line pole