
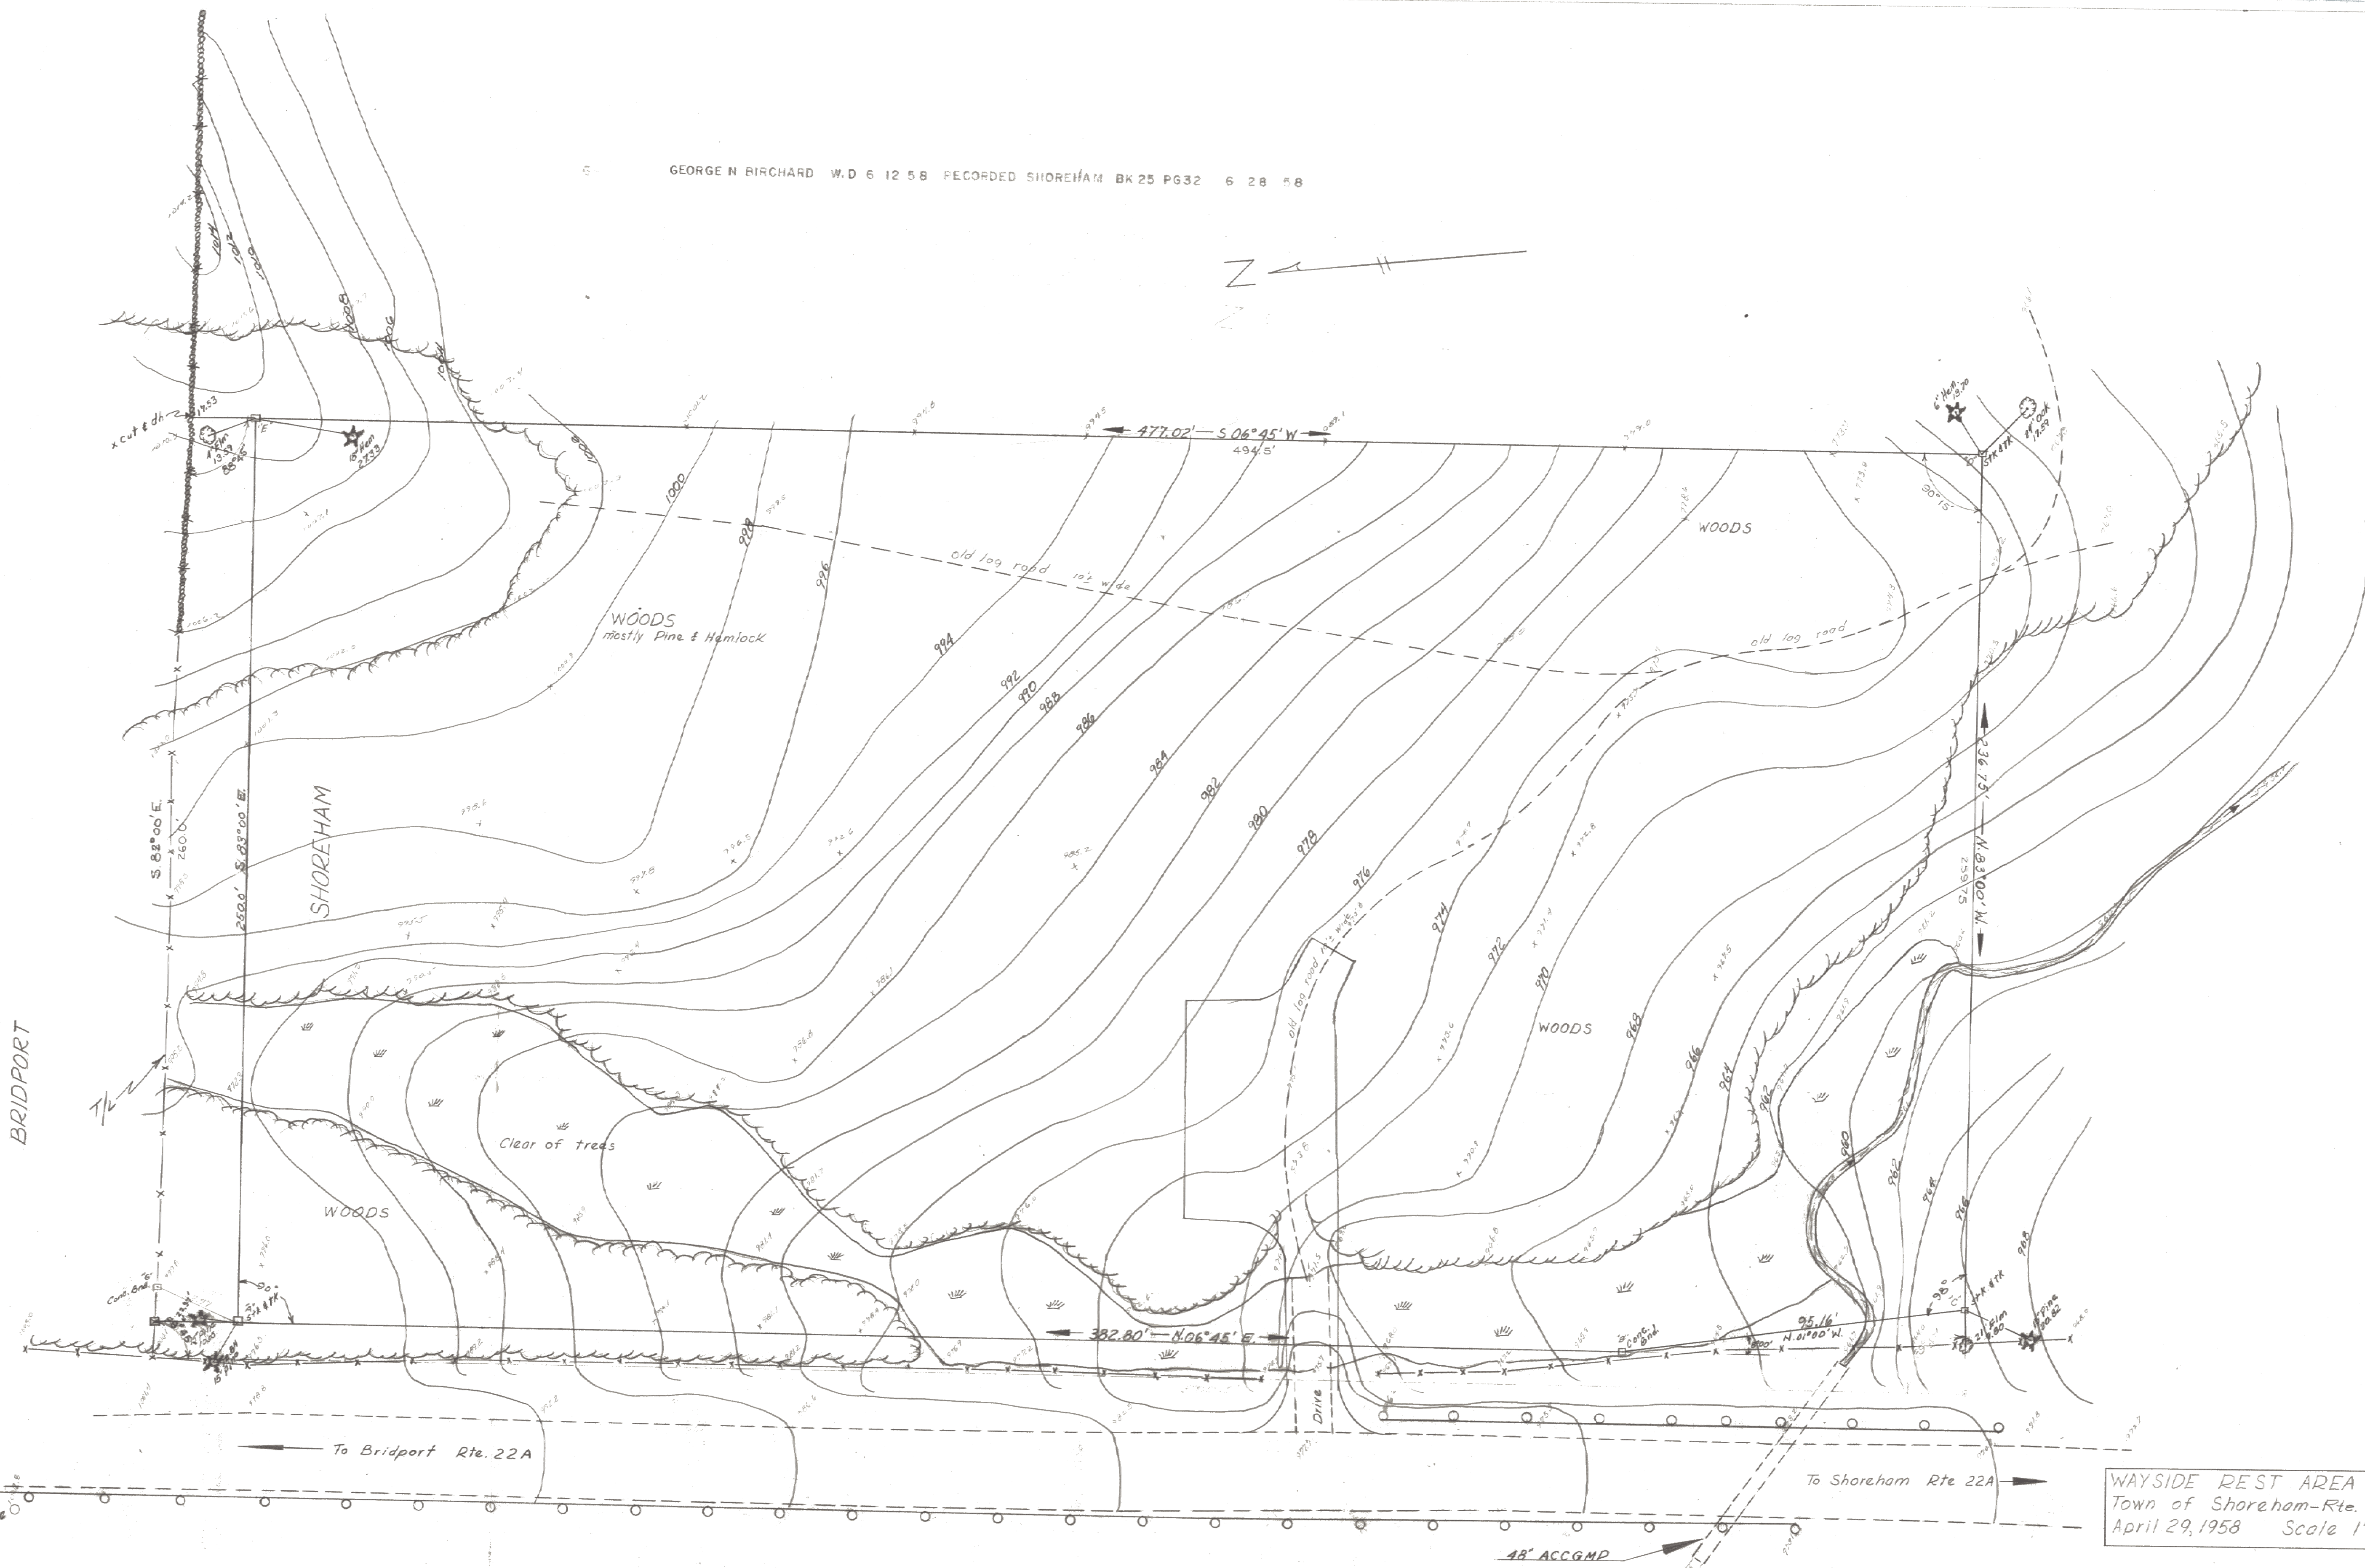


GEORGE N BIRCHARD W.D 6 12 58 RECORDED SHOREHAM BK 25 P 632 6 28 58

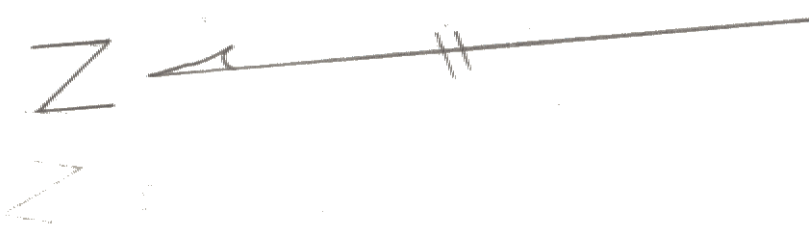

WAYSIDE REST AREA 6-11
Town of Shoreham-Rte. 22-A
April 29, 1958 Scale 1"=20'