
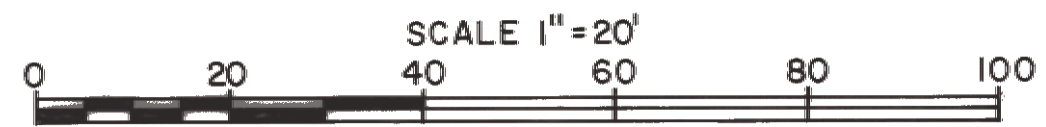
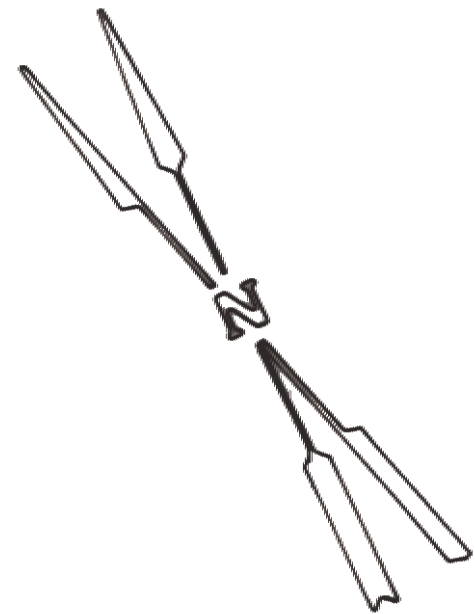


← TO MONTPELIER CITY US 302 TO BARRE CITY
BERLIN TOWN LINE 0.56 MI.

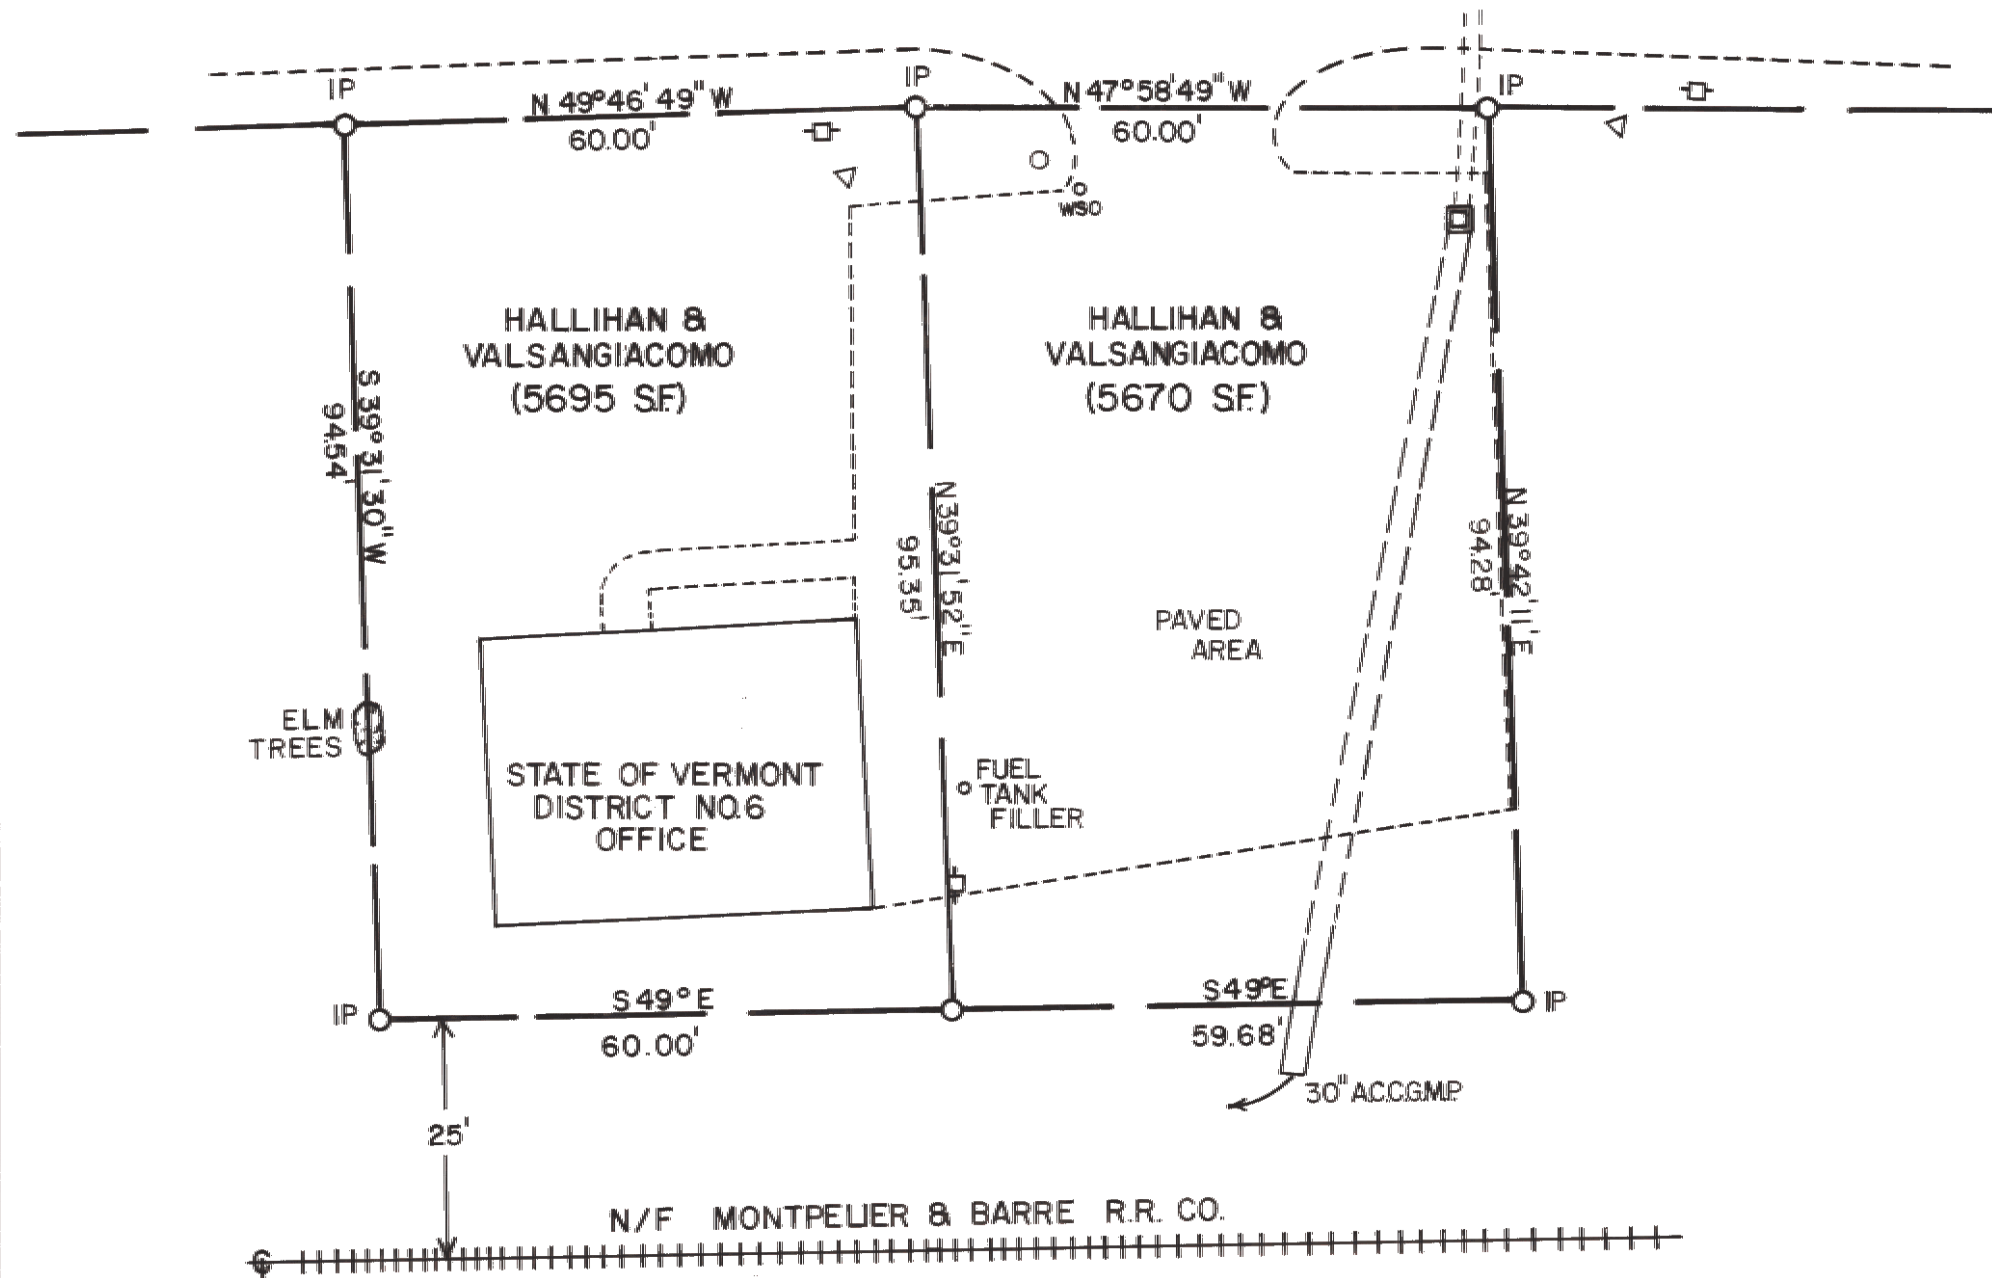

IP - IRON PIN

SURVEYED BY RAYMOND CYR		
STATE OF VERMONT		
AGENCY OF TRANSPORTATION		
TOWN OF BERLIN		
PROJECT HIGHWAY DISTRICT NO. 6		
APPROX. SCALE 1" = 20'	DATE 11-7-80	DRAWN BY F.J. MALNATI

25