


H.B. PARTRIDGE TO  
STATE OF VERMONT

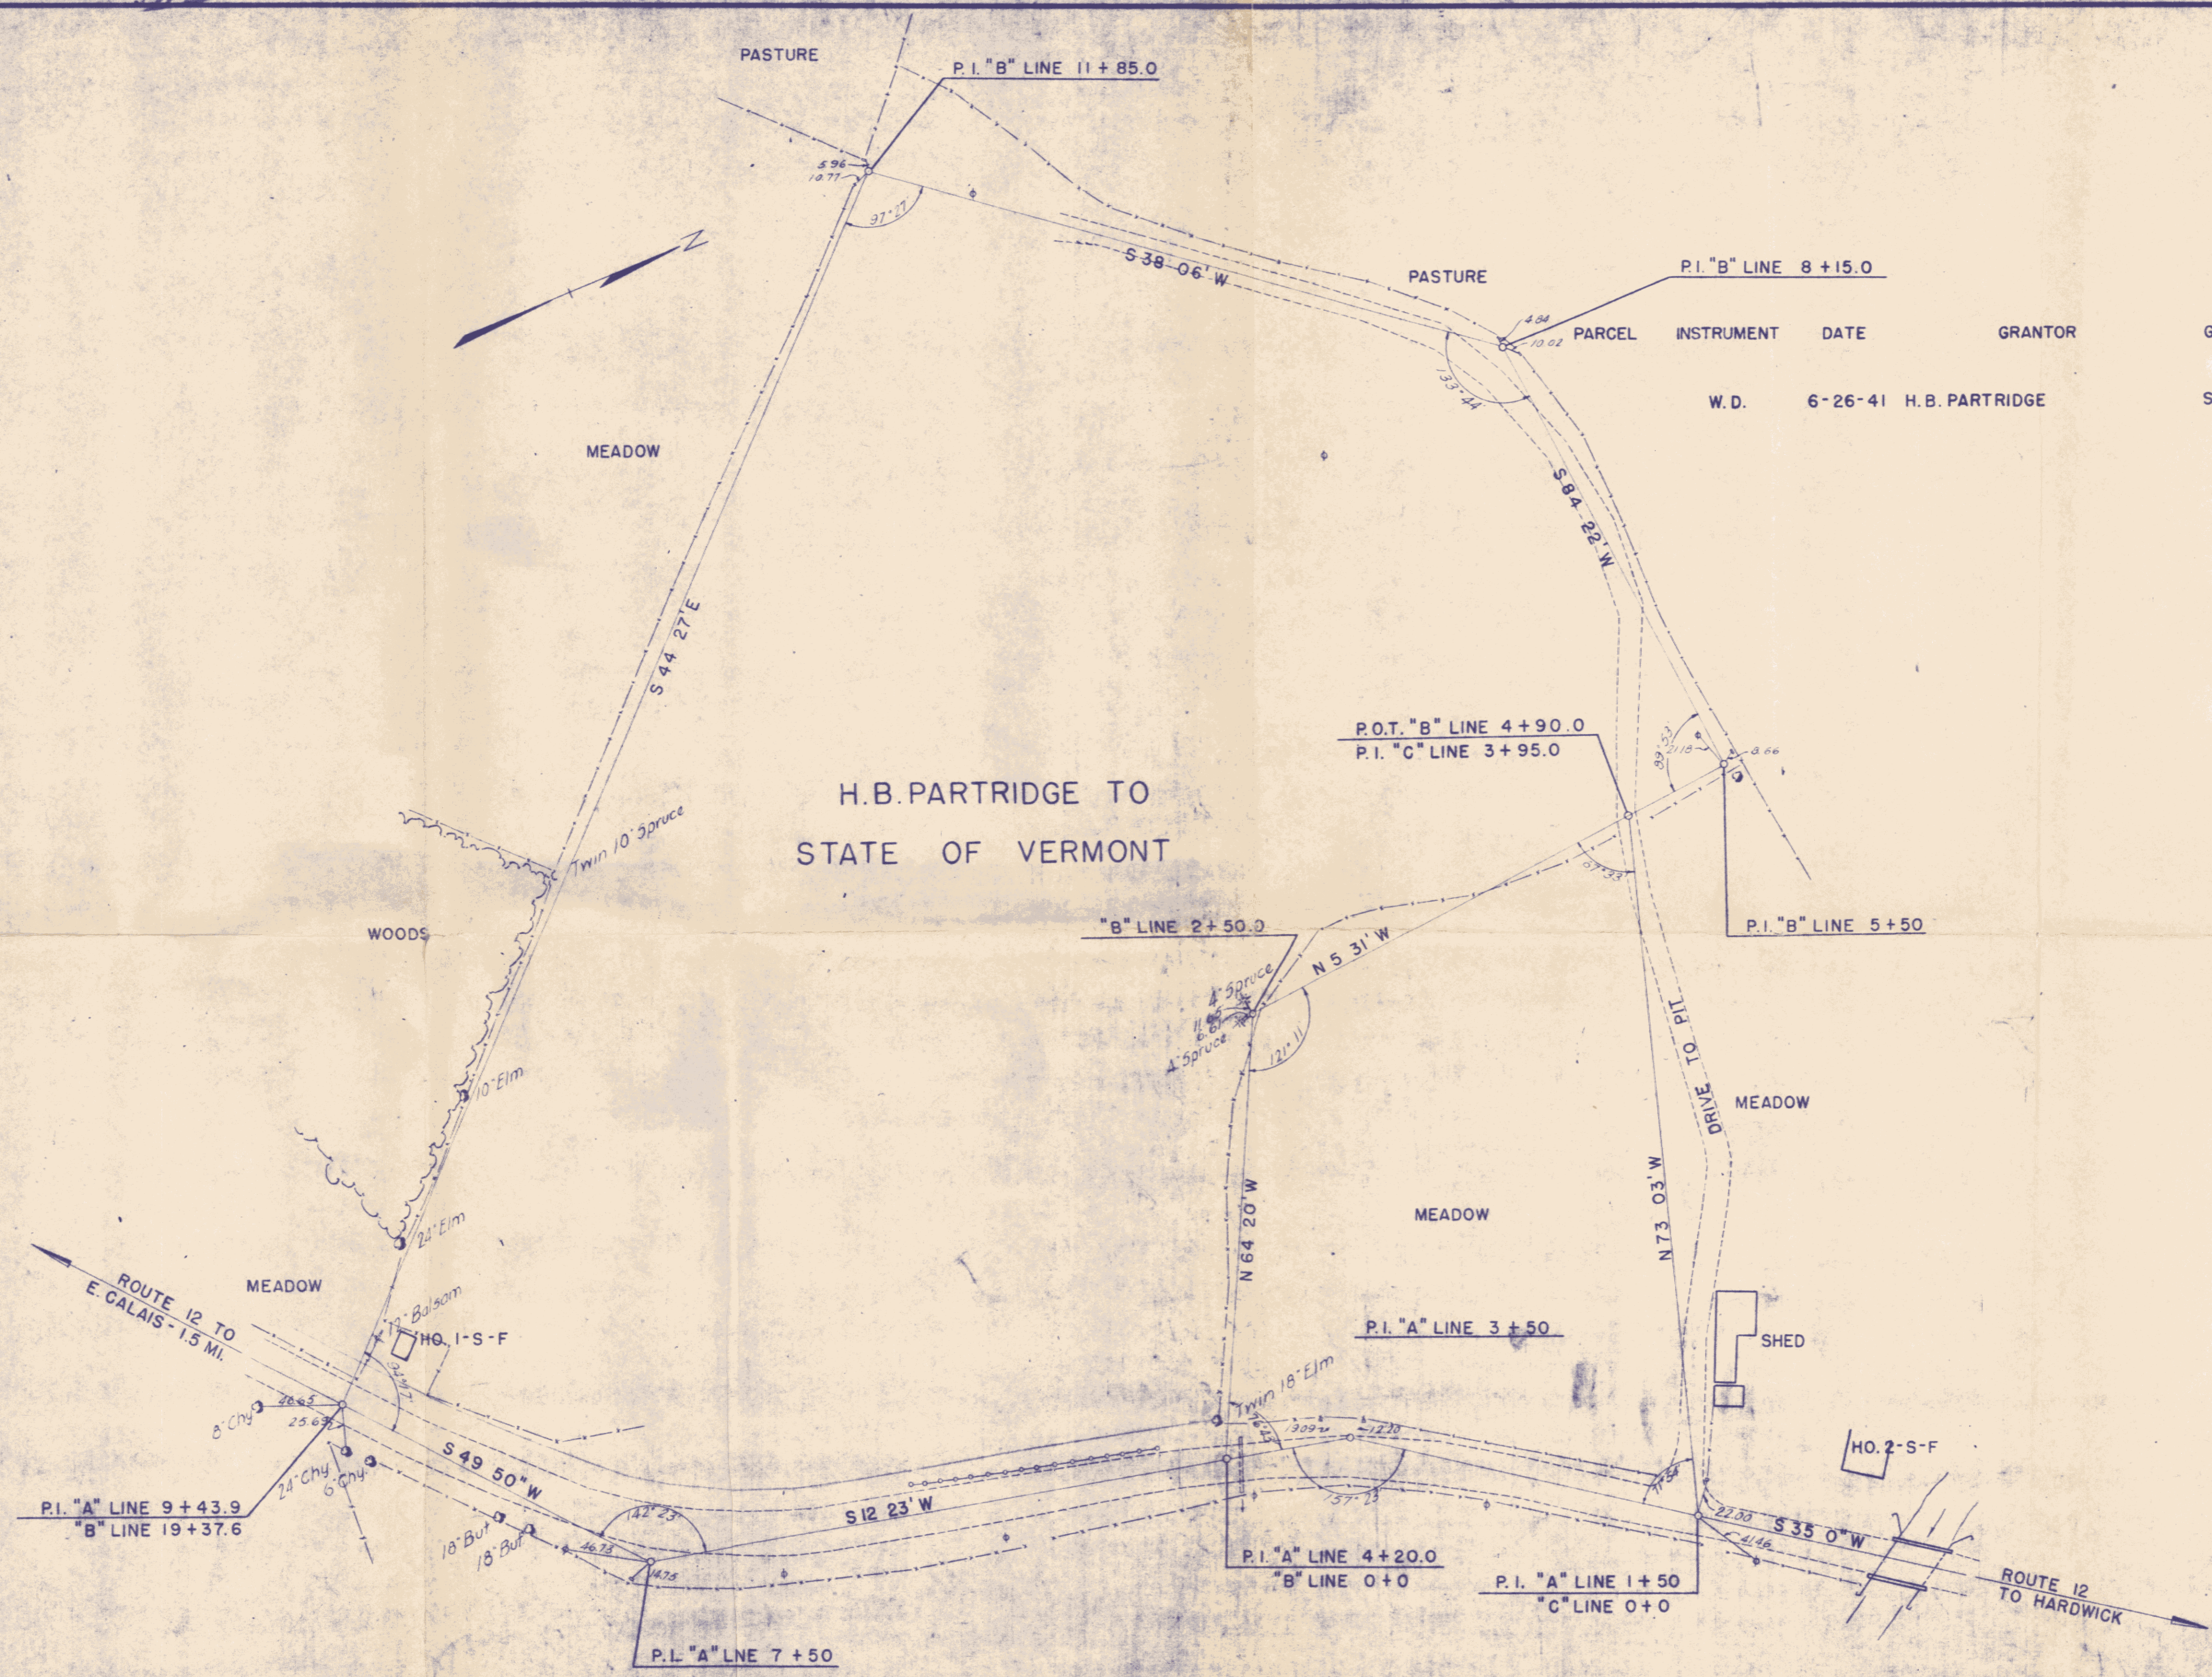

GRANTOR	RECORDED CALAIS	REMARKS
BOOK	PAGE	DATE
ST. OF VT.	23 364	7-1-41

GRANTOR	INSTRUMENT	DATE	REMARKS
H.B. PARTRIDGE	W.D.	6-26-41	

ESTIMATED QUANTITIES


Scale 1" = 50'  
May 29, 1941, Calais, Woodbury St. 12

Surveyed by G. Lane  
Designed by G. Lane  
Drawn by G. Lane  
Traced by G. E. Allen  
Checked by  
Series No. 11 Filed  
Sheet 11 of 83 Sheets