


502.9

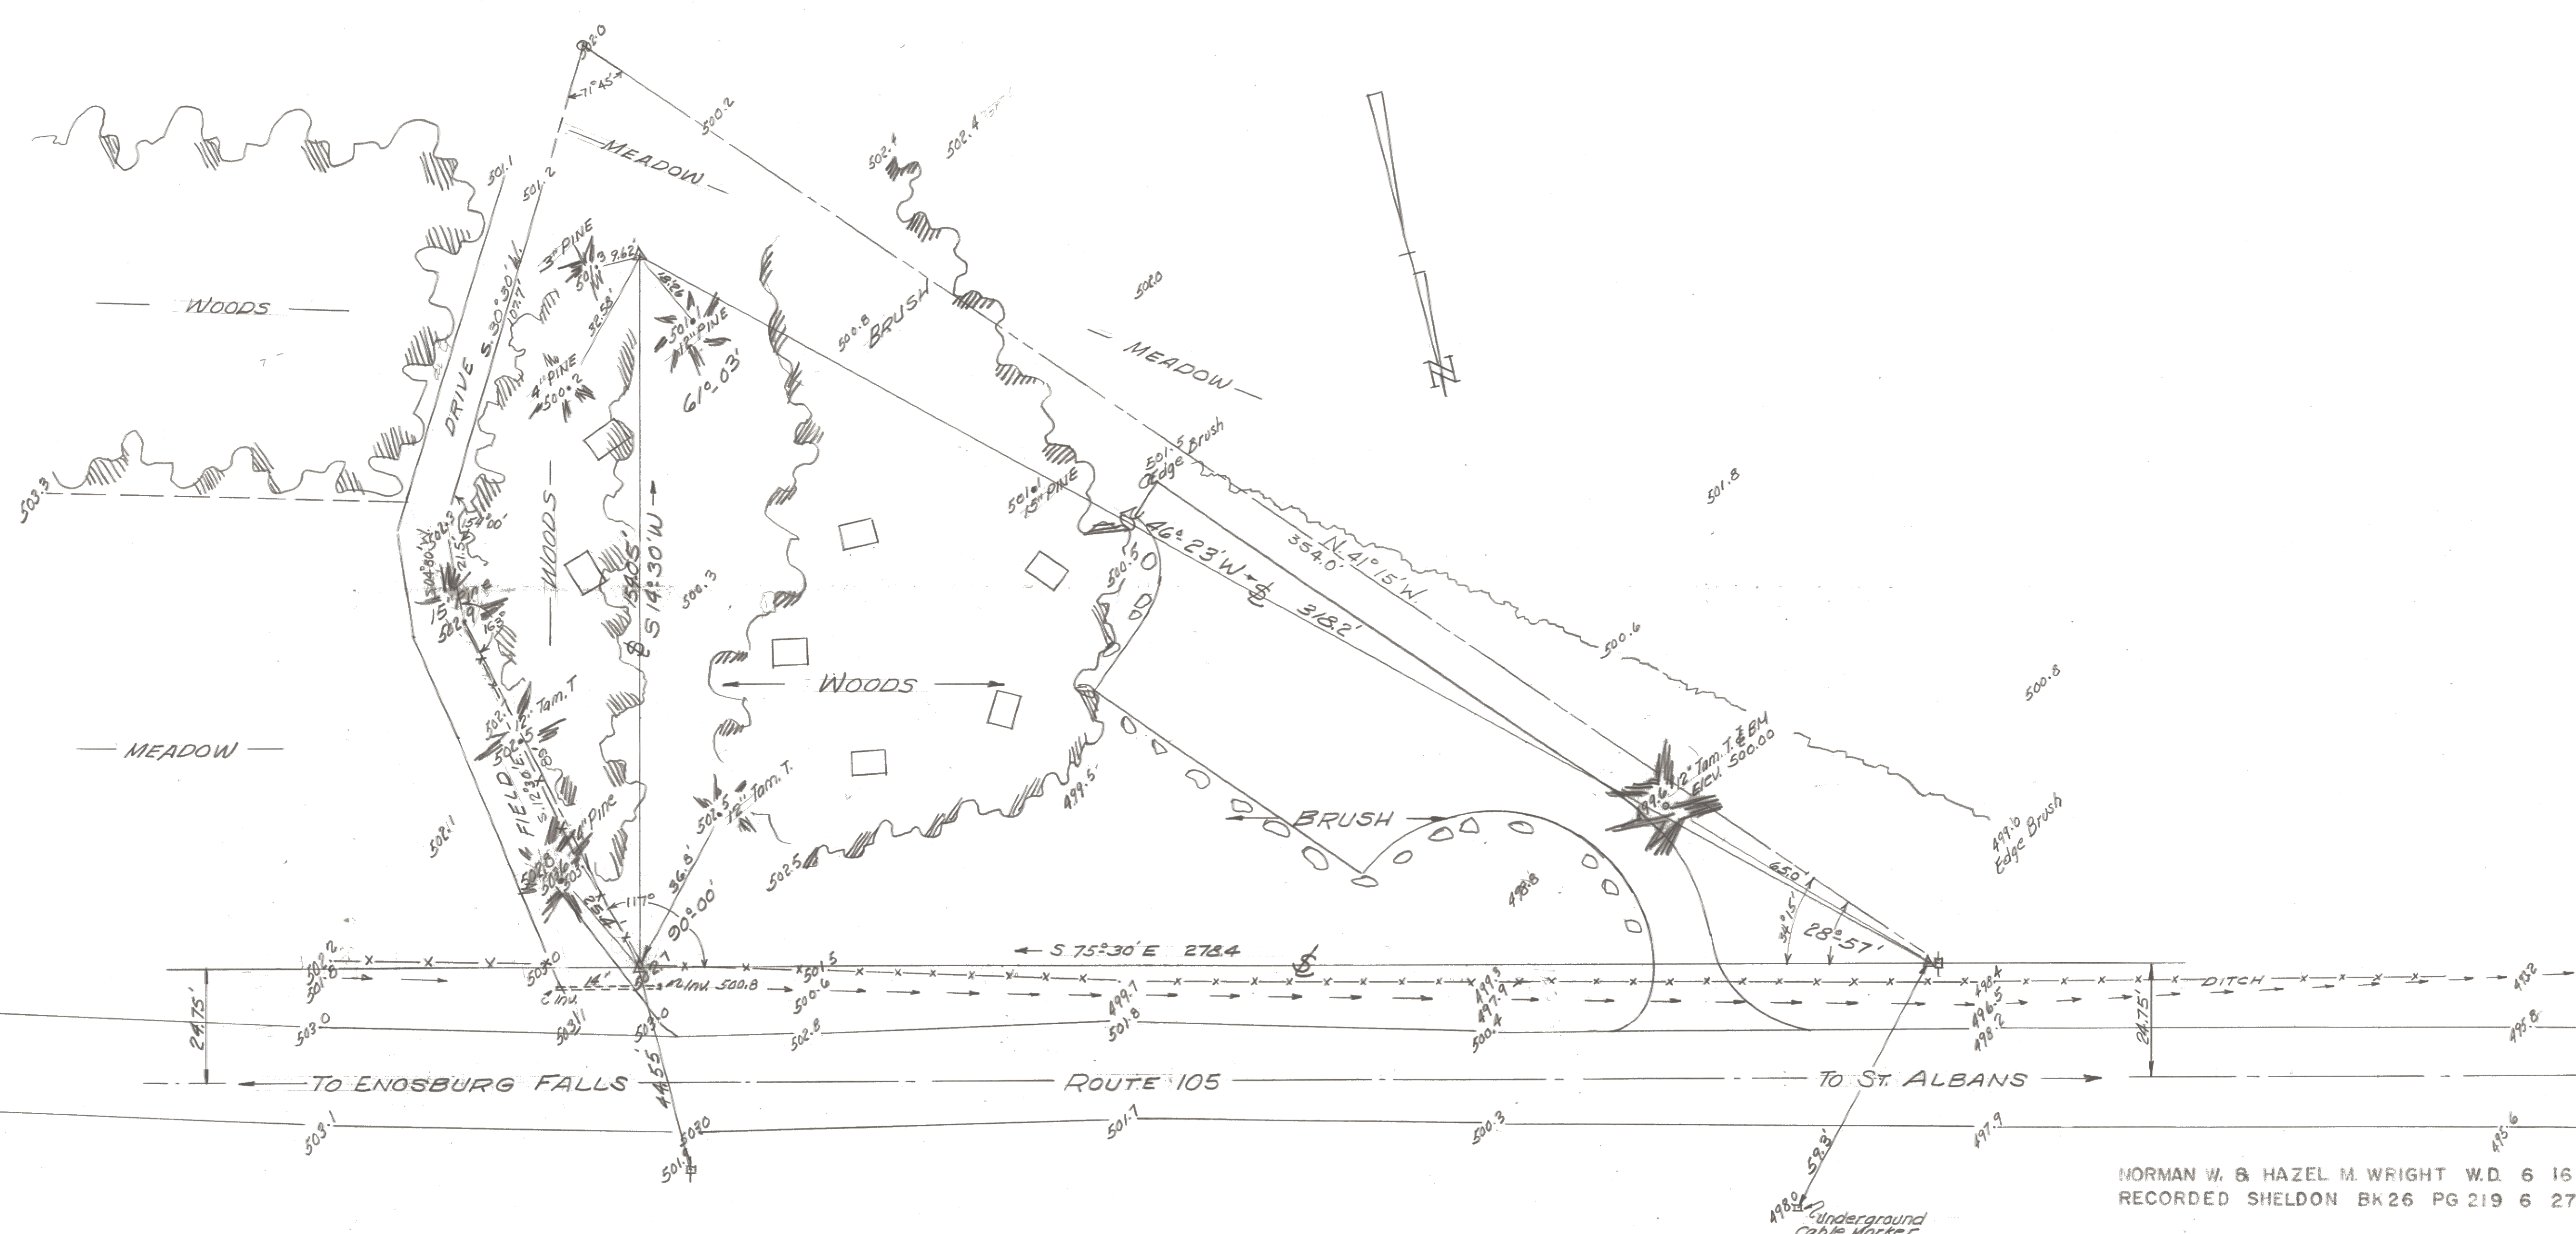

NORMAN W. & HAZEL M. WRIGHT W.D. 6 16 58
 RECORDED SHELDON BK 26 PG 219 6 27 58

WAYSIDE AREA No 11-7
 TOWN OF SHELDON
 VT. RTE. 105

MAY 5 1958 SCALE 1"=20'

