


EXISTING BLDG. - DEMOLITION PLAN
1/4"=1'-0"



TYPE MANUFACTURER	CAT. NO.	LAMPS	DEFUSER	MOUNTING	REMARKS
A LITHONIA	2x2 spot lum. 2-1/2" dia.	2-T8	clear acrylic	flush mount	suspend with chain
B LFP	vx lum. 2x2	1-T8	clear acrylic	flush mount	suspend with chain
C LITHONIA	MSWIRI 100 EL	1-T8	clear acrylic	flush mount	suspend with chain
D LITHONIA	ELM 2	1-T8	clear acrylic	flush mount	suspend with chain
E LITHONIA	TWL 10510 PE	1-T8	clear acrylic	flush mount	suspend with chain

LEGEND

- FLUORESCENT FIXTURE, LETTER DENOTES TYPE. E.A. DENOTES EMERGENCY LIGHT.
- INCANDESCENT AND/OR FLUORESCENT FIXTURE, CEILING MOUNT, LETTER DENOTES TYPE.
- INCANDESCENT AND/OR FLUORESCENT FIXTURE, WALL MOUNT, LETTER DENOTES TYPE.
- HIGH INTENSITY DISCHARGE (HID) FIXTURE, WALL MOUNTED, LETTER DENOTES TYPE.
- EXIT/EMERGENCY FIXTURE, CEILING MOUNT, LETTER DENOTES TYPE.
- SWITCH, SINGLE POLE, LENTON #121-1, 20A, GROUNDING, MOUNT 18" AFF.
- SWITCH, THREE-WAY, LENTON #123-1, 20A, GROUNDING, MOUNT 18" AFF.
- SWITCH, W/ROTOR LIGHT, LENTON #227-1, MOUNT 18" AFF.
- DUPLEX RECEPT, LENTON #336-1, 20A, 125V, MOUNT BOTTOM 18" AFF. E.M.C. DENOTES ELECTRIC WATER COOLER.
- DUPLEX RECEPT, LENTON #336-1, 20A, 125V, MOUNT HORIZONTALLY ABOVE COUNTER HEIGHT.
- DOUBLE DUPLEX RECEPT, LENTON (2) #336-1, 20A, 125V, MOUNT 18" AFF.
- DUPLEX RECEPT W/GFI, PROTECTION, LENTON #338-1, MOUNT HORIZONTALLY ABOVE COUNTER HEIGHT.
- DUPLEX RECEPT W/GFI, PROTECTION, LENTON #338-1, W/180V W.P. COVER MOUNT BOTTOM 24" AFF. W.P. DENOTES WATERPROOF.
- DUPLEX RECEPT W/GFI, PROTECTION, LENTON #338-1, W/180V W.P. COVER HORIZONTALLY ABOVE COUNTER HEIGHT, W.P. DENOTES WATERPROOF.
- JUNCTION BOX
- DISCONNECT SWITCH, W.P. DENOTES WATERPROOF.
- MOTOR CONTROLLER
- MOTOR
- / — PANELBOARD, SURFACE MOUNT, FLUSH MOUNT.
- ▨ DISTRIBUTION PANEL
- / — BRANCH CIRCUIT BREAKER CONCEALED IN WALL, CEILING & FLOOR. (/) DENOTES CONDUIT OR RAIN.
- / — HOMERUN TO PANELBOARD, (/) DENOTES CONDUCTOR COUNT.
- TELEPHONE OUTLET
- TELEPHONE OUTLET

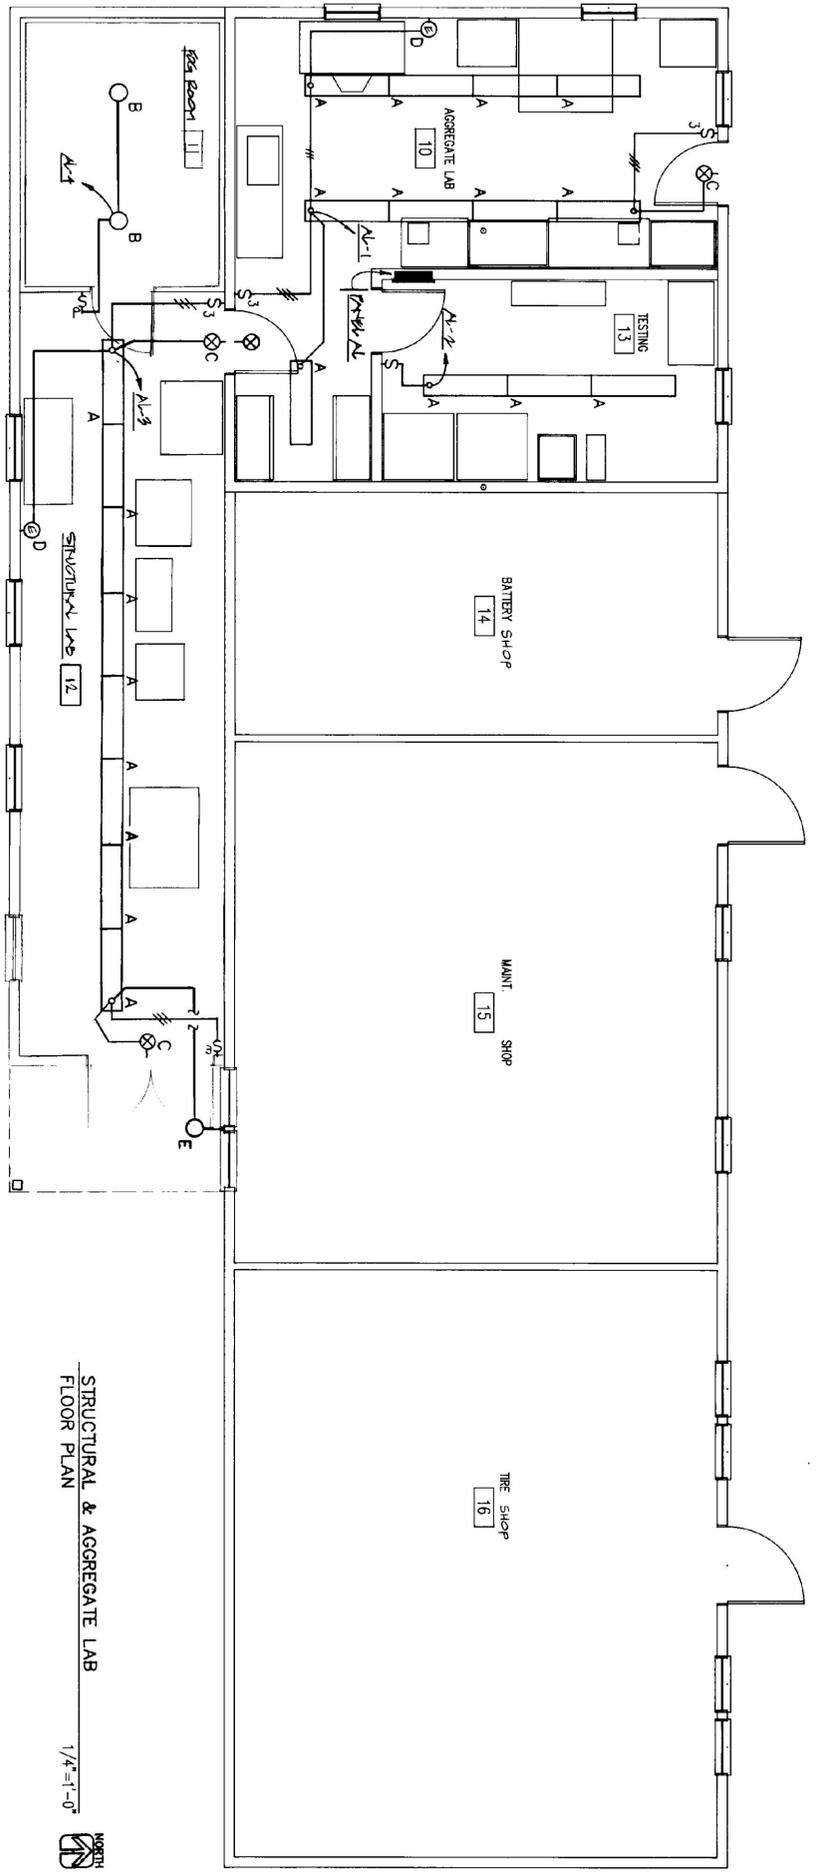

STRUCTURAL & AGGREGATE LAB
FLOOR PLAN
1/4"=1'-0"



NOTES - ADDED BY ARCHITECT OCTOBER 12, 1989

1. REFER TO THE SITE PLAN ON THE TITLE SHEET FOR THE APPROXIMATE LOCATION OF EXISTING UTILITIES AND THE PROPOSED UNDERGROUND ELECTRICAL SERVICE AND DRAINAGE TRENCHES.

