


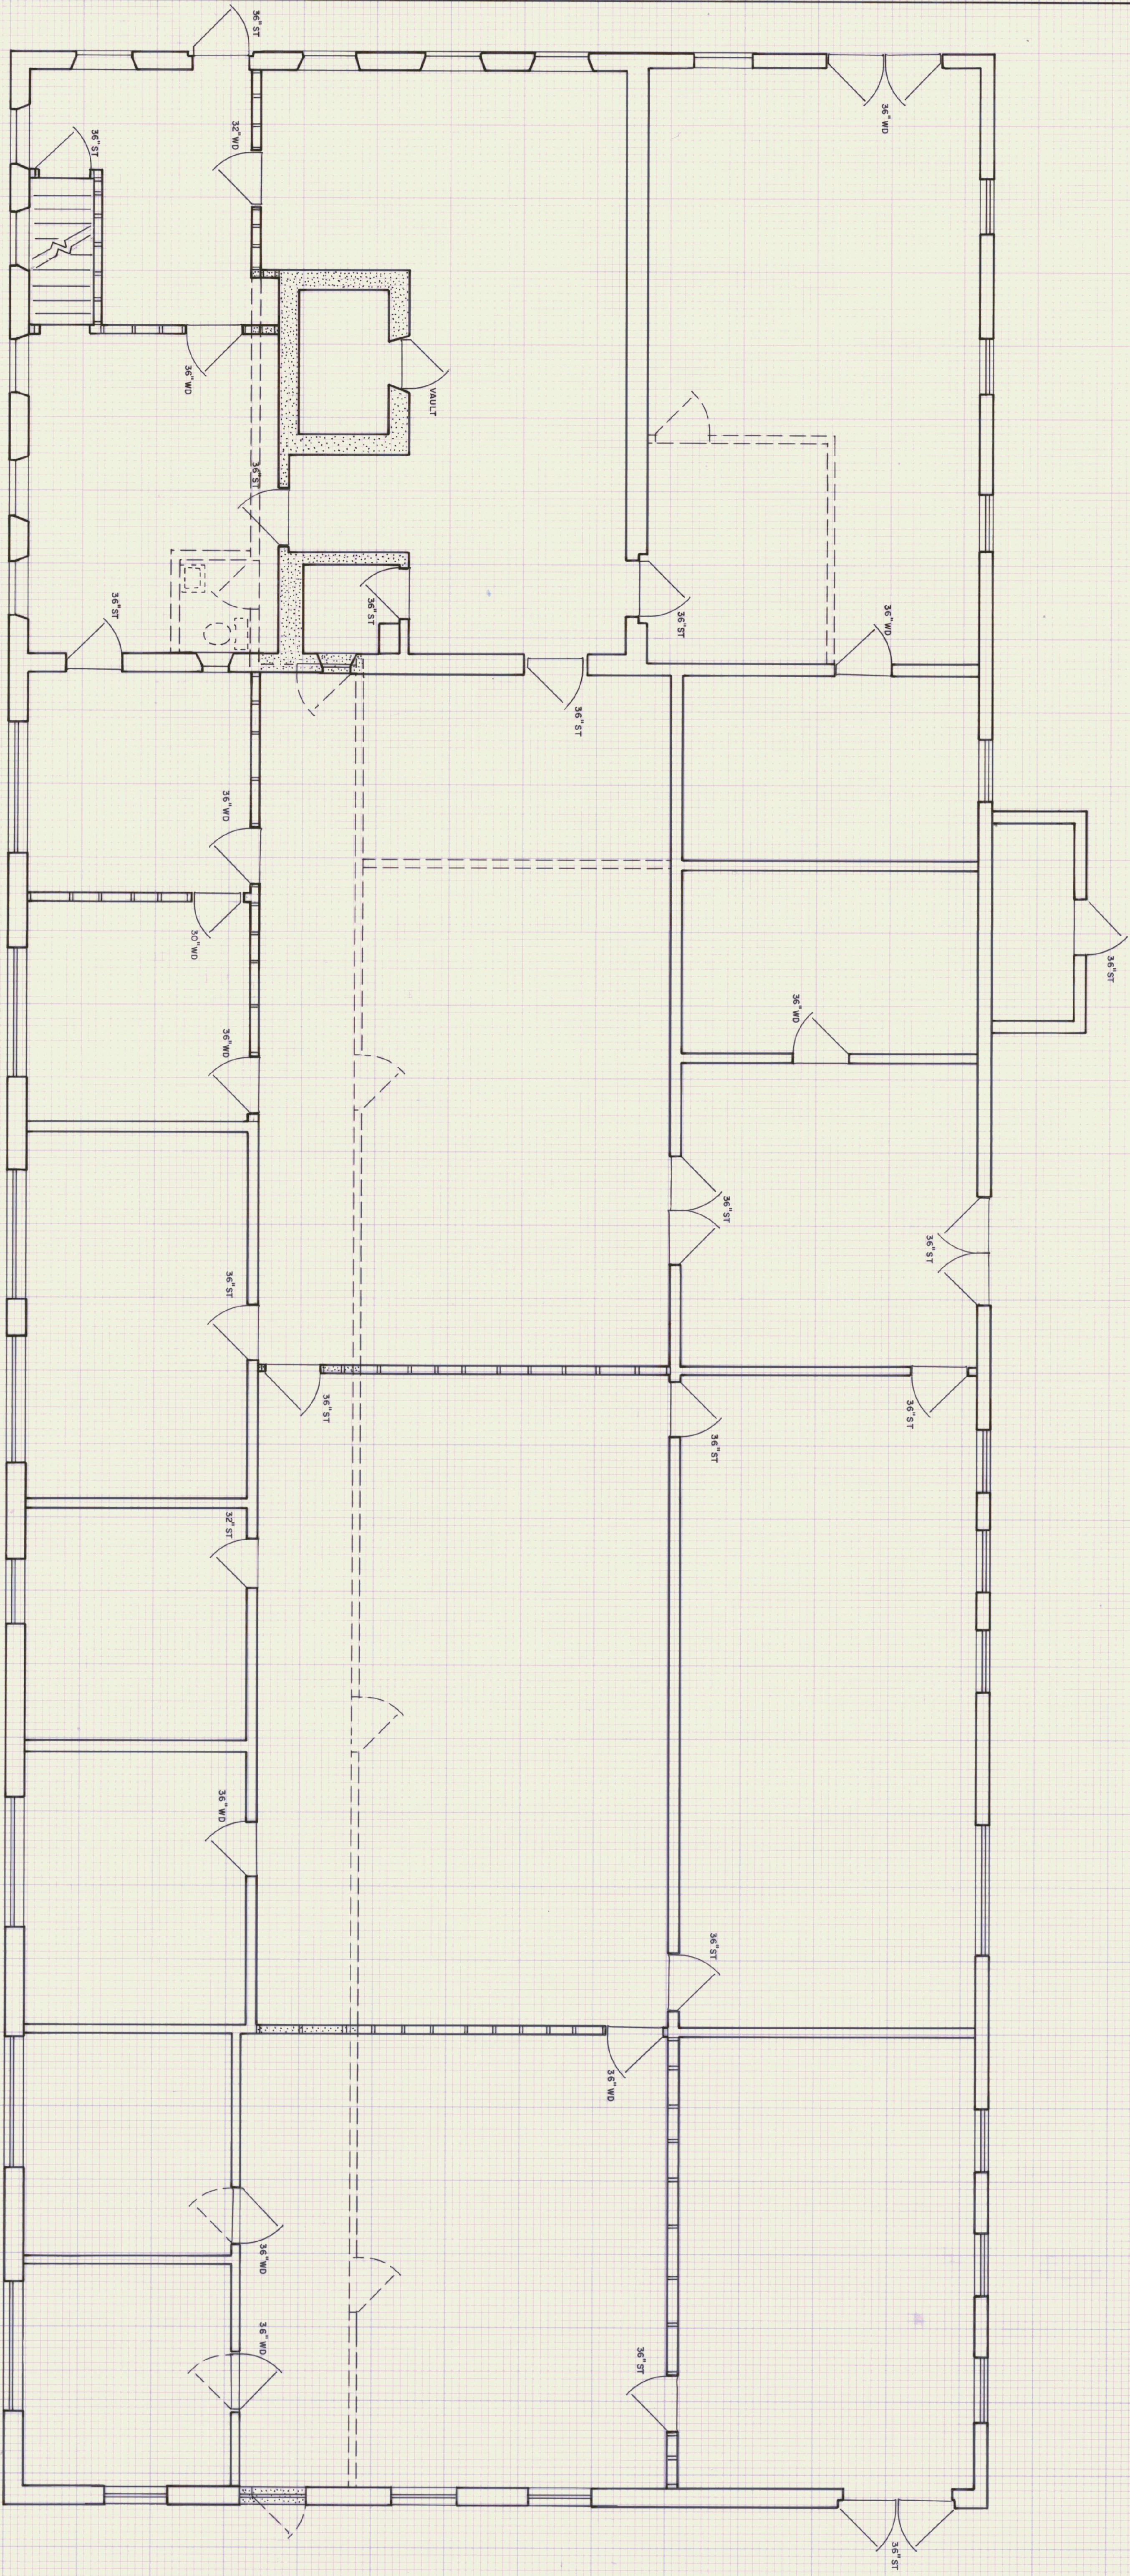

LEGEND

- EXISTING BLOCK WALL
- EXISTING STUD WALL
- PROPOSED STUD WALL
- REMOVE EXISTING WALL
- WD = WOOD
- ST = STEEL

STATE OF VERMONT
DEPARTMENT OF STATE BUILDINGS
AGENCY OF ADMINISTRATION
MONTPELIER, VERMONT

FIRST FLOOR
STATE HIGHWAY LABORATORY

DATE: NOV. 1988	SCALE: 1/8" = 1'	REVISIONS:	DWG. NO.
DRAWN BY: S.K. JANAWICZ	APPROVED BY:		OF