



B LARGE SPLITTER HOOD DETAILS
SCALE 1/4\"/>

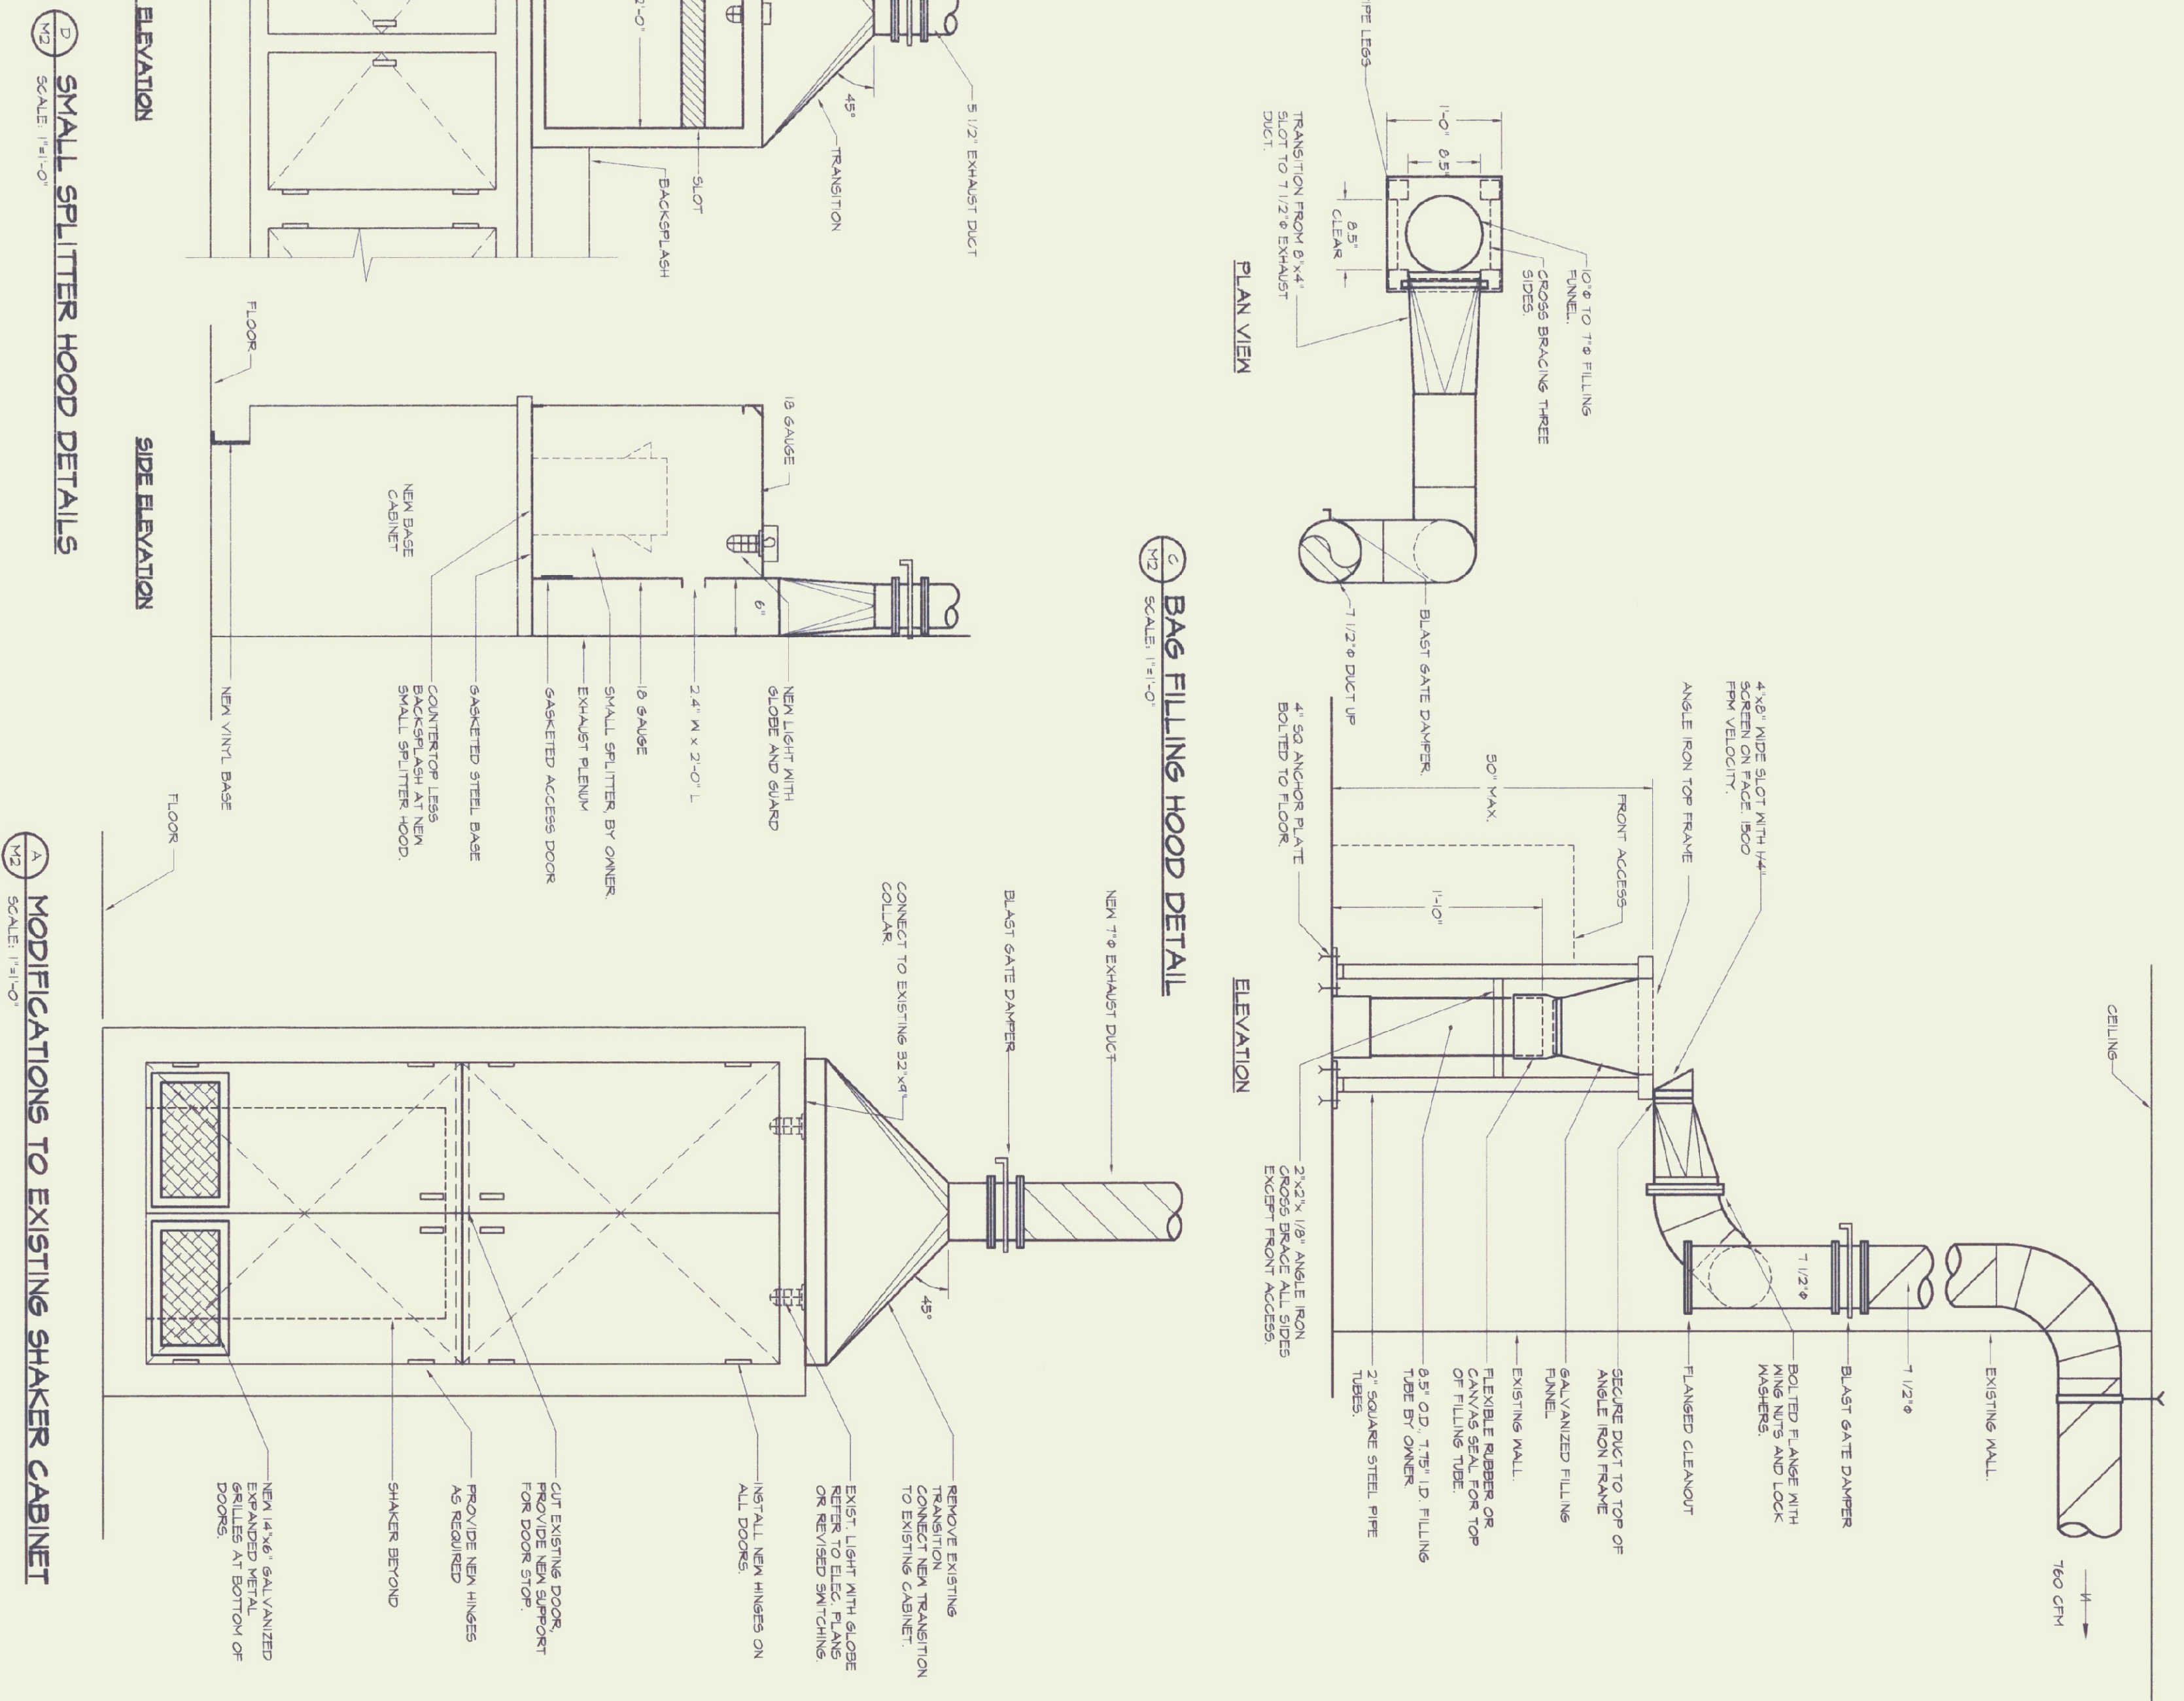

D SMALL SPLITTER HOOD DETAILS
SCALE 1/4\"/>

A MODIFICATIONS TO EXISTING SHAKER CABINET
SCALE 1/4\"/>

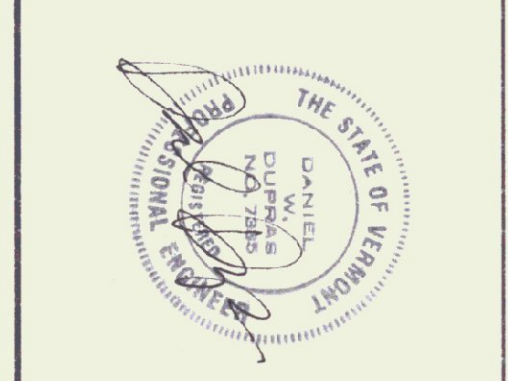

NO.	REVISIONS	DATE
0	FOR BIDDING	1/29/98

LANE ASSOCIATES
CONSULTING ENGINEERS, P.C.

CHARLES F. LANE, P.E.
DANIEL W. DURBIN, P.E.
WILLIAM C. LANE, P.E.

51 KILLINGTON AVENUE
ROULUNDS, VERMONT 05701
TELEPHONE: (802) 747-2346
FAX/MORDEX: (802) 747-2358

AOI AGGREGATE LABORATORY DUST COLLECTION SYSTEM DETAILS

STATE OF VERMONT
DEPARTMENT OF STATE BUILDINGS
AGENCY OF ADMINISTRATION, MONTELEONE VERBOCK

AGENCY OF TRANSPORTATION
MATERIALS & RESEARCH LABORATORY
DUST COLLECTION SYSTEM RENOVATION
BRULIN, VERMONT

APPR. DWG DRWNN TDL SCALE AS NOTED PROJ. NO. 4726-08

M
2