

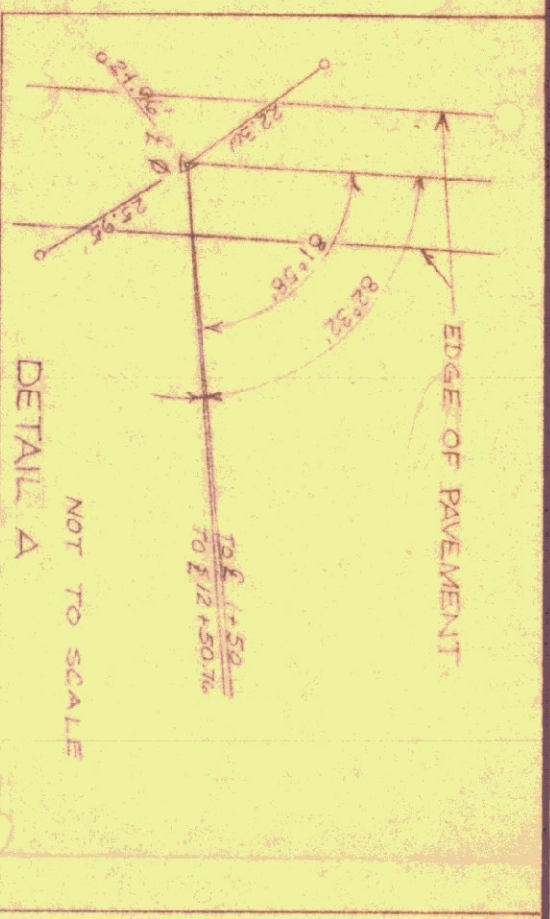


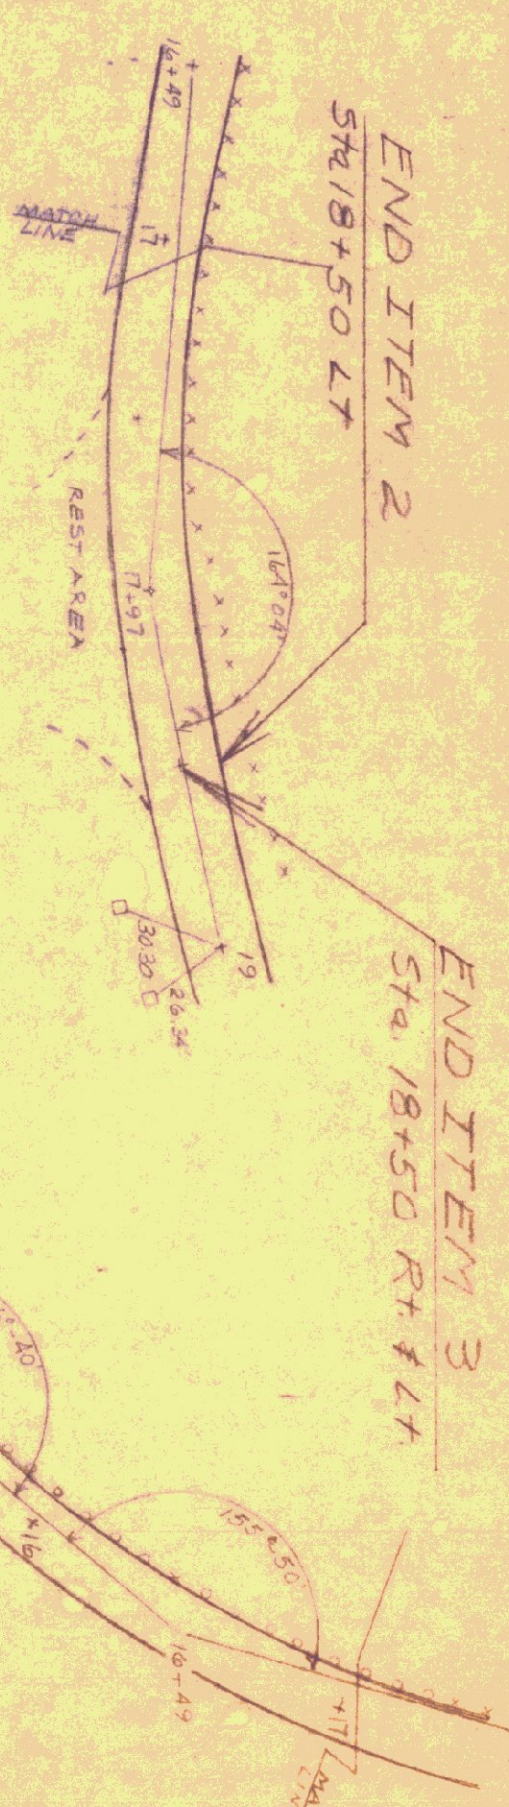

BEGIN ITEM 2 STA 0+18.74
TWO CABLE GUARD RAIL W/ WOOD
POSTS (for details see Sheet 3043)


BEGIN ITEM 3 STA 0+10.5 RT#14
SIX INCH GRAVEL
SURFACE COURSE (24' wide)

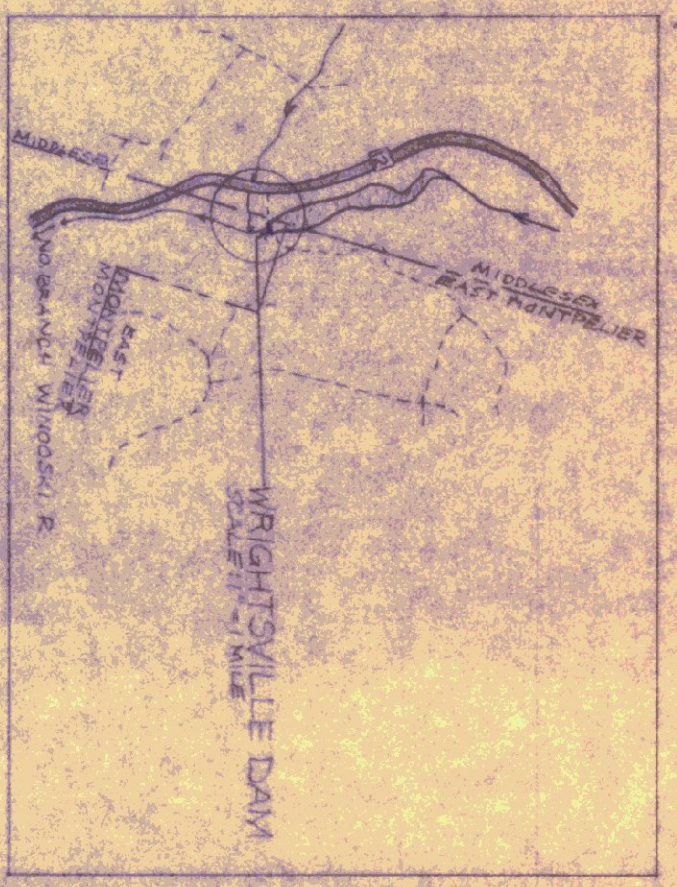

BEGIN ITEM 2
STA 12+50 10' RT

END ITEM 3
STA 18+50 RT#14

END ITEM 2
STA 14+66 - 135' RT
STA 14+52 - 115' RT

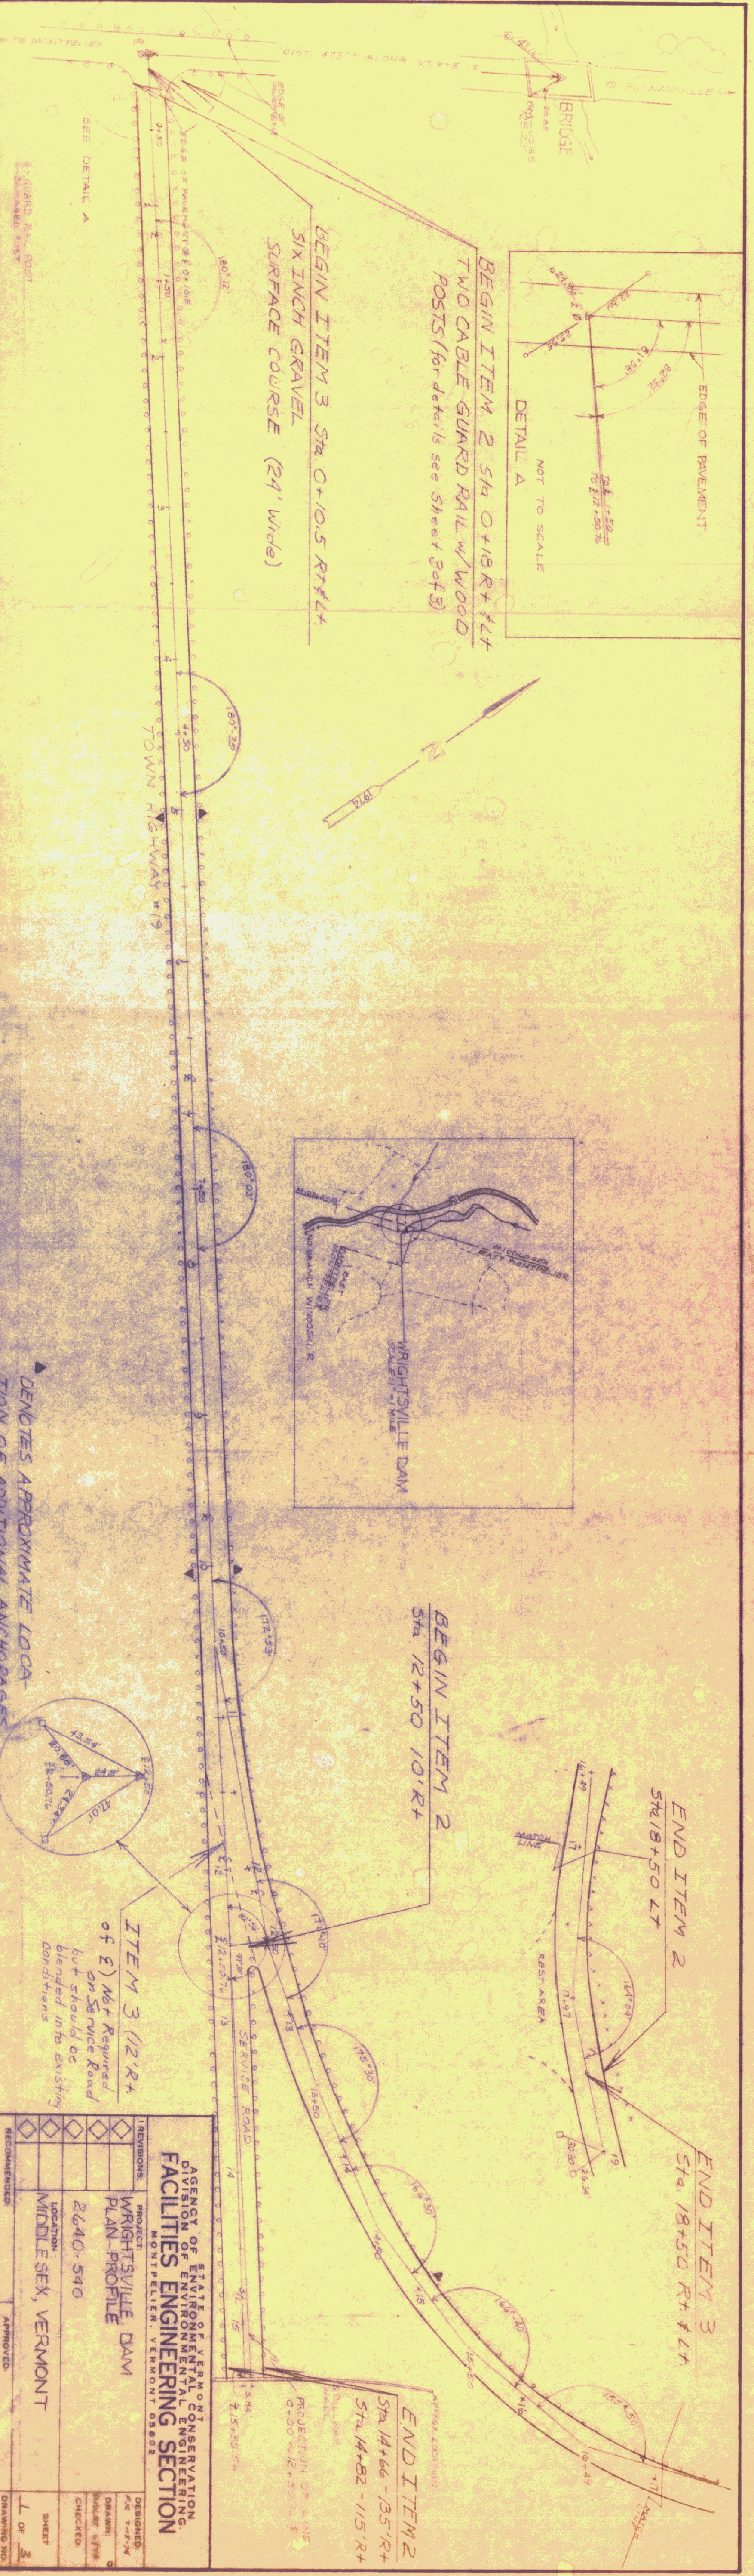


INDICATES APPROXIMATE LOCATION OF ADDITIONAL ANCHORAGES

ITEM 3 (12' RT
of 2) Not Required
on Service Road
but should be
blended into existing
conditions

AGENCY OF ENVIRONMENTAL CONSERVATION FACILITIES ENGINEERING SECTION MONTPELIER, VERMONT 05602			
PROJECT	WRIGHTSVILLE DAM	DESIGNED	DATE
PLAN	PROFILE	DRAWN	DATE
LOCATION	MIDDLESEX, VERMONT	CHECKED	DATE
APPROVED		SHEET	1 OF 3
DRAWING NO.			

SCALE :
PLAN : 1" = 50'
PROFILE : H : 1" = 50'
V : 1" = 10'

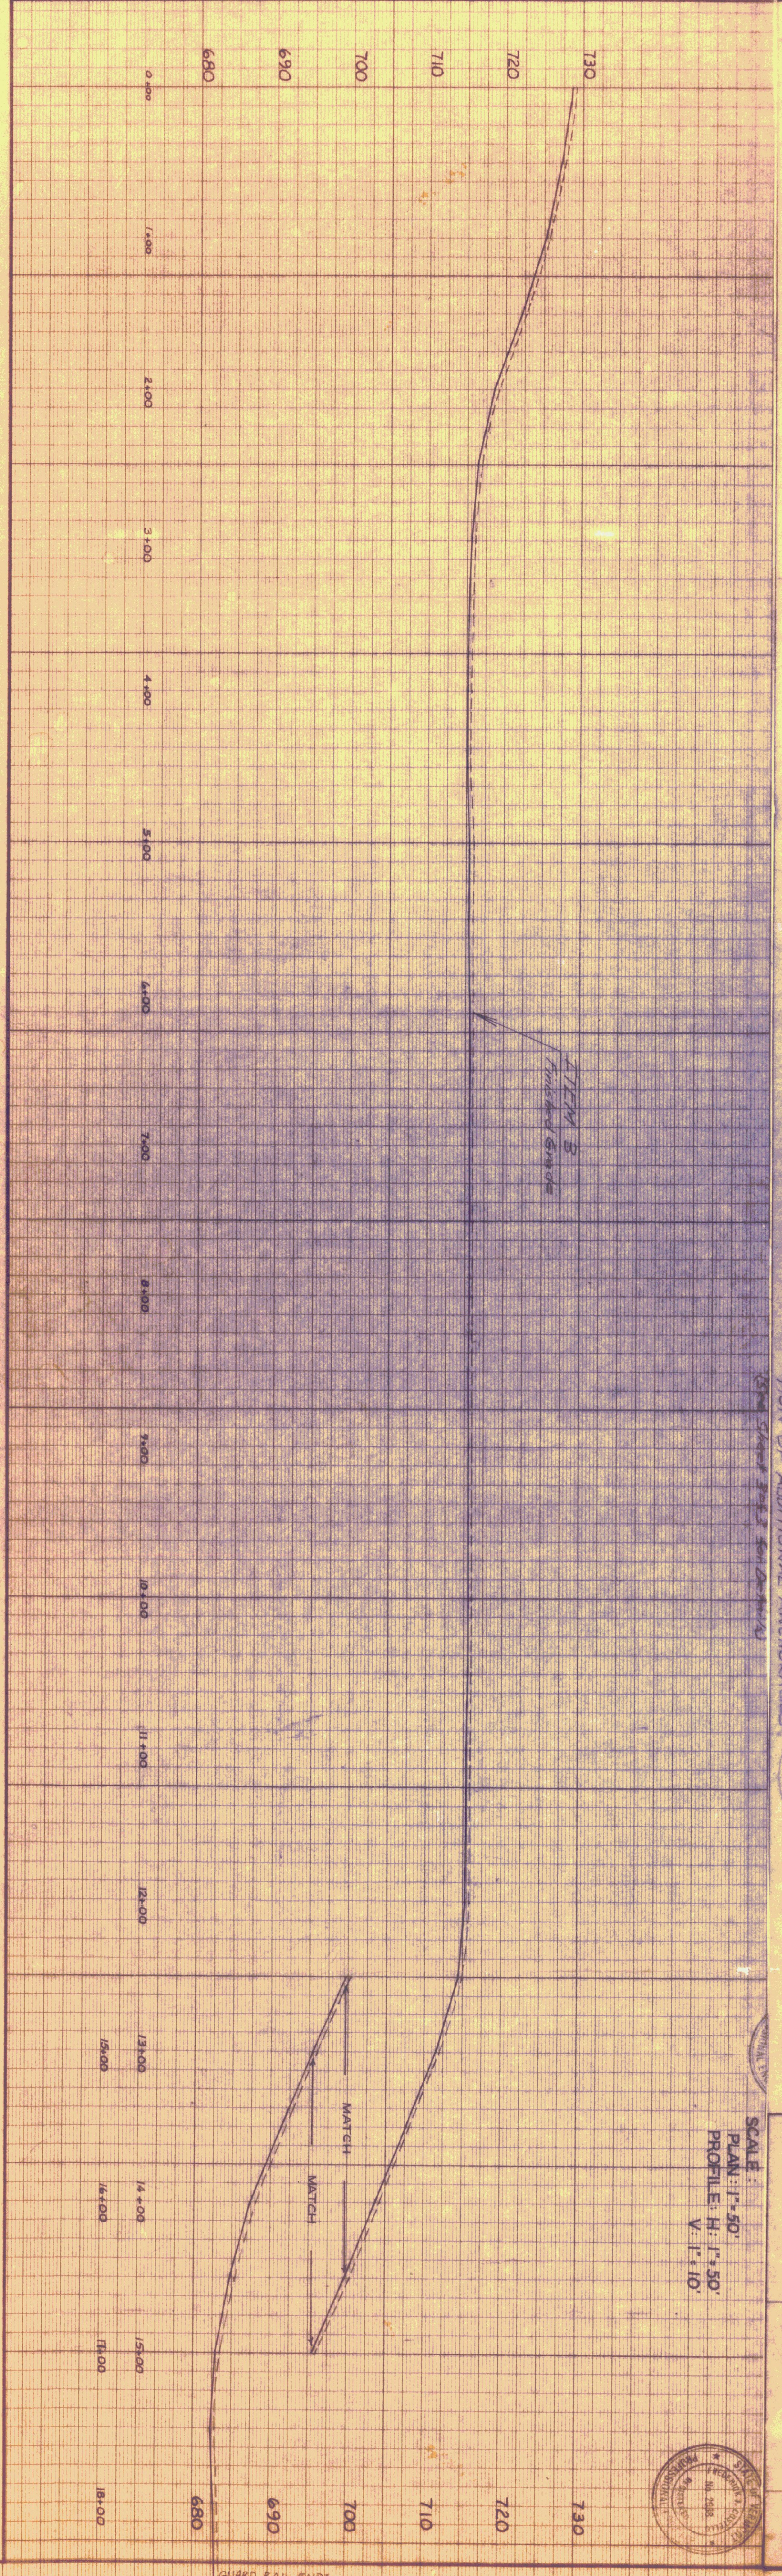

STANDARD
PROF. SCALE
1" = 10'

KEITH J. LESSER CO.
NEW YORK

STANDARD
PROF. SCALE
1" = 10'

KEITH J. LESSER CO.
NEW YORK