
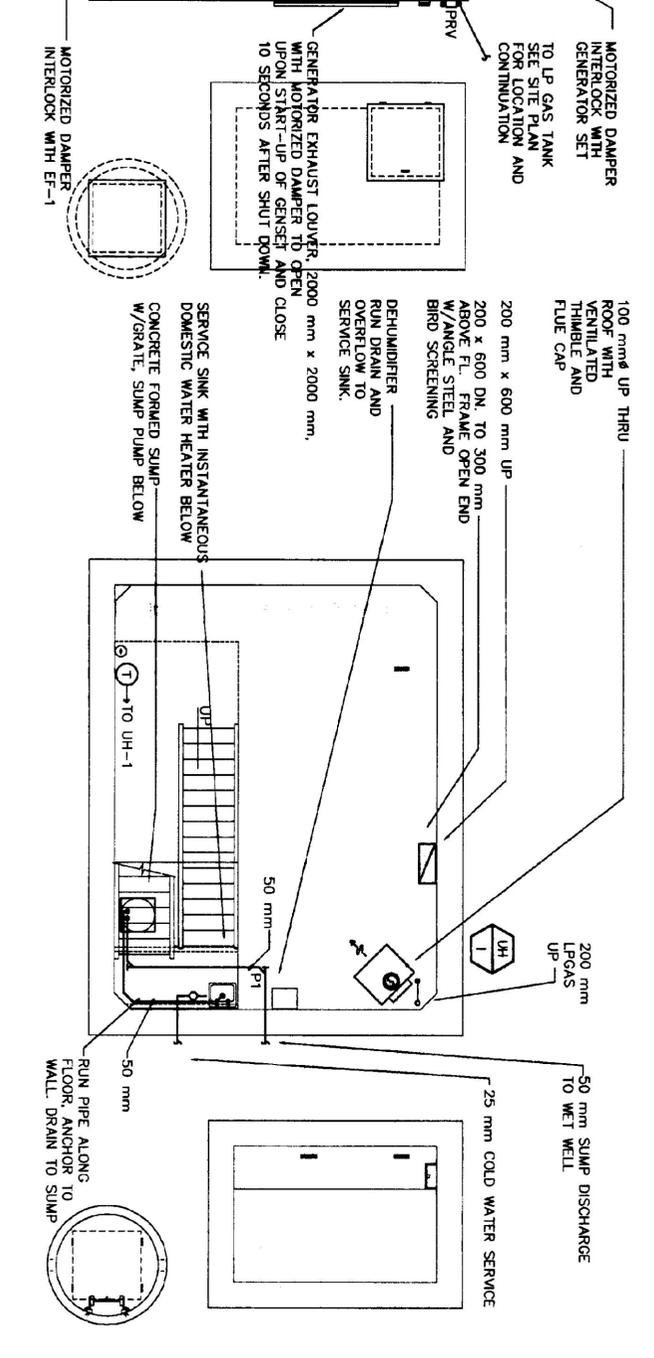
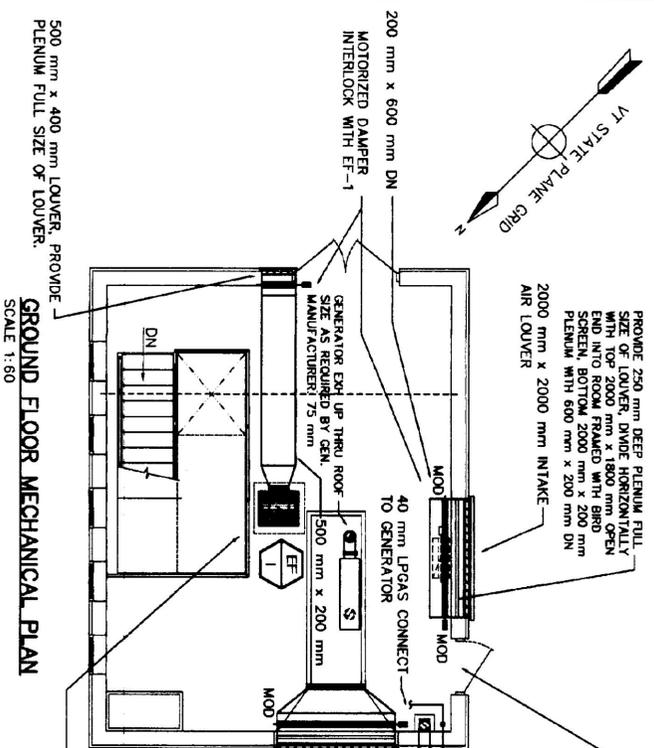


HVAC SYMBOL LIST
ALL SYMBOLS ARE NOT NECESSARILY USED

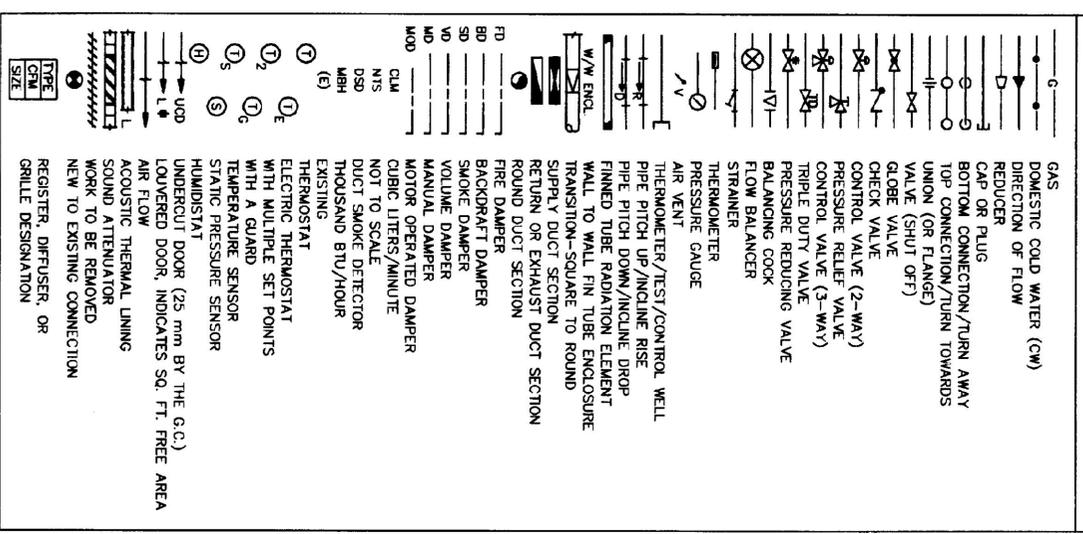

UNIT HEATER SCHEDULE - LPGAS

TYPE	LOCATION	TYPE	LPM	CAPACITY WATT	EFF.	INPUT WATT	E.A.T. °C	L.A.T. °C	RPM	WATTS	VOLTS	PHASE	DESIGN EQUIPMENT
UH-1	AS SHOWN	HORZ.	360	7035	81%	8795	200mm WC	15.5	32.5	1050	25	1 Ø	STERLING "QVET-30" POWER VENTED

FAN SCHEDULE

UNIT NO.	LOCATION	SERVICE	TYPE	LPM	S.P.	FAN DIA.	BLADE TYPE	FAN RPM	TIP SPEED	OUTLET VEL.	DRIVE	MOTOR		DESIGN EQUIPMENT			
												ROTATION DISCHARGE	RPM		WATTS	VOLTS	PHASE
EF-1	AS SHOWN	VENTILATION	CEILING	425	6.35 mm	356mm	PRQP	1140	-	-	DIRECT	1140	420	120	1 Ø	MANUAL	DESIGN EQUIPMENT GREENHECK "Sp 162"

* PROVIDE WITH CEILING EXHAUST GRILLE

TIMOTHY D. SMITH & ASSOCIATES, PC ARCHITECTS
 OLD RAILROAD STATION
 802-442-8184
 NORTH BENNINGTON, VERMONT 05257
WRIGHT ENGINEERING, LTD. CIVIL ENGINEERS
 128 MERCHANTS ROW - P.O. BOX 176
 RUTLAND, VERMONT 05702-0176
 802-775-2511 FAX 802-775-8915

PROJECT NO. IM 091-1 (29)
WATER & SEWER EXTENSION PROJECT
 TOWN OF GUILFORD
 TOWN OF BRATTLEBORO

STATE OF VERMONT
AGENCY OF TRANSPORTATION
 SOUTHEAST VERMONT WELCOME CENTER
 GUILFORD, VERMONT

SHEET TITLE: PUMP STATION HEATING, VENTILATION AND PLUMBING
 SHEET NO. 41 OF 55 SHEETS
 DATE: 01/02/96