

N.B.F.
 Nimitz-Berryhill-Figiel
 ARCHITECTS P.C.
 24 1/2 Center Street, Rutland, Vermont 05701

Steven J. Banik, P.E.
 STRUCTURAL ENGINEER
 Cuttingsville, Vermont 05738

DuBois Sking Inc.
 Highway Design
 Site Engineering
 Mechanical and
 Electrical Engineers

**NORTHBOUND
 WHITE RIVER JUNCTION
 TRAVEL and INFORMATION CENTER
 HARTFORD, VERMONT**


**GRADING, DRAINAGE
 and EROSION CONTROL
 PLAN A**

NOT FOR CONSTRUCTION
 NOV 22 1995
 PRELIMINARY
 DRAWING NUMBER
C11



LEGEND

EXISTING	PROPOSED
--- PROPERTY LINE	--- PAVED AREAS
-X- WOVEN WIRE FENCE	580 5' CONTOUR LINES
--- CHAINLINK FENCE	581 1' CONTOUR LINES
--- TREELINE	SPOT ELEVATION TC = TOP OF CURB P = PAVEMENT G = GROUND
--- OVERHEAD UTILITY LINES	--- HAY BALES
--- DITCH	--- CATCH BASIN
○ UTILITY POLE	■ CATCH BASIN
--- GUY WIRE	□ LIGHT POLE
□ BURIED ELECTRIC	▨ SILT FENCE
□ BURIED TELEPHONE	▨ 4" PAVEMENT UNDERDRAIN
□ SEWER MANHOLE OR TANK	--- STORM DRAIN
□ CATCH BASIN	--- DITCH
○ WELL	
△ SURVEY CONTROL POINT	
○ I.R.F.	
--- IRON ROD FOUND	
--- LEDGE	
580 5' CONTOUR LINES	
1' CONTOUR LINES	
DECIDUOUS TREE & SIZE	
CONIFEROUS TREE & SIZE	

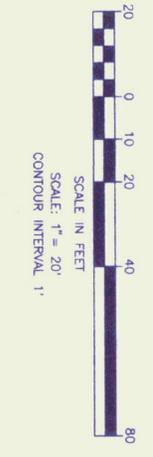

DATE: OCT. 1995
 ISSUED FOR: PRELIMINARY