



TRENCH SECTIONS - EARTH
NOT TO SCALE


NOTE:
CRUSHED STONE BEDDING AND FILTER FABRIC NOT REQUIRED FOR DUCTILE IRON PIPE

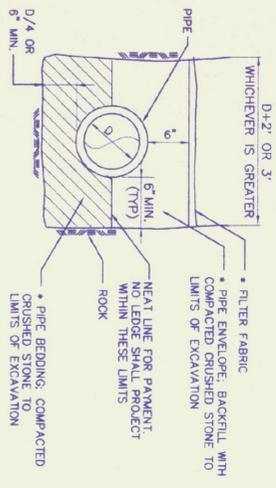


TRENCH SECTIONS - ROCK
NOT TO SCALE

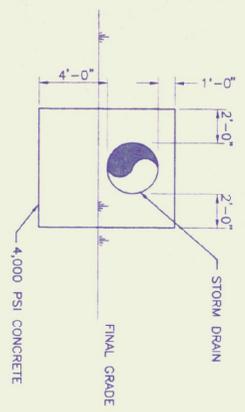

SINGLE PIPE HEADWALL
OUTLET END
NOT TO SCALE

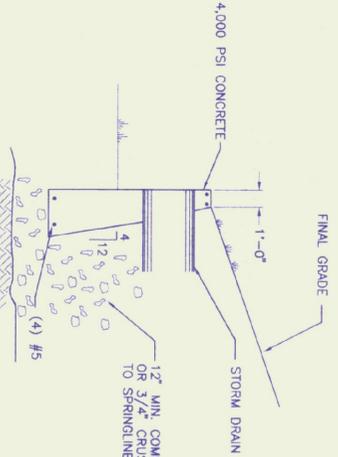


HEADWALL SECTION
NOT TO SCALE

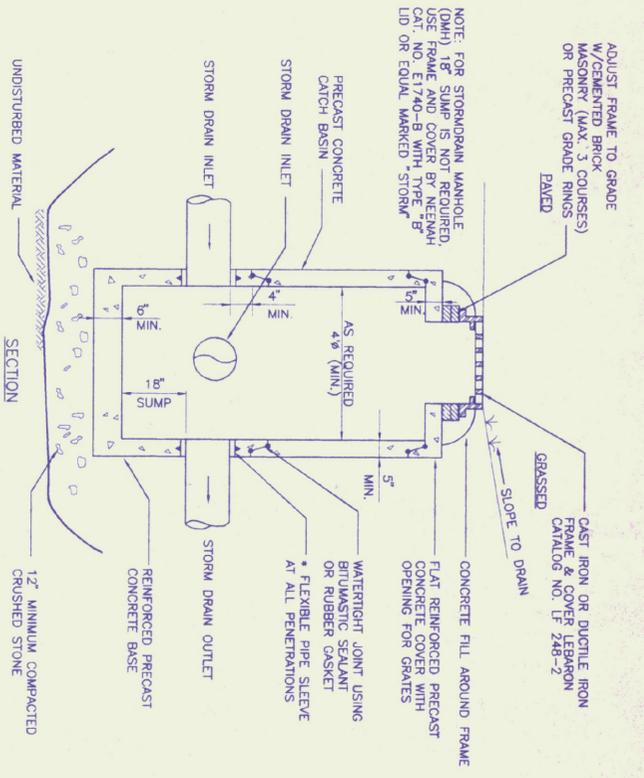


CATCH BASIN DETAIL
NOT TO SCALE


CATCH BASIN NOTES
1. CATCH BASIN SHALL BE CAPABLE OF WITHSTANDING A H-20 WHEEL LOADING
2. FLEXIBLE PIPE SLEEVE NOT REQUIRED FOR CORRUGATED METAL PIPE

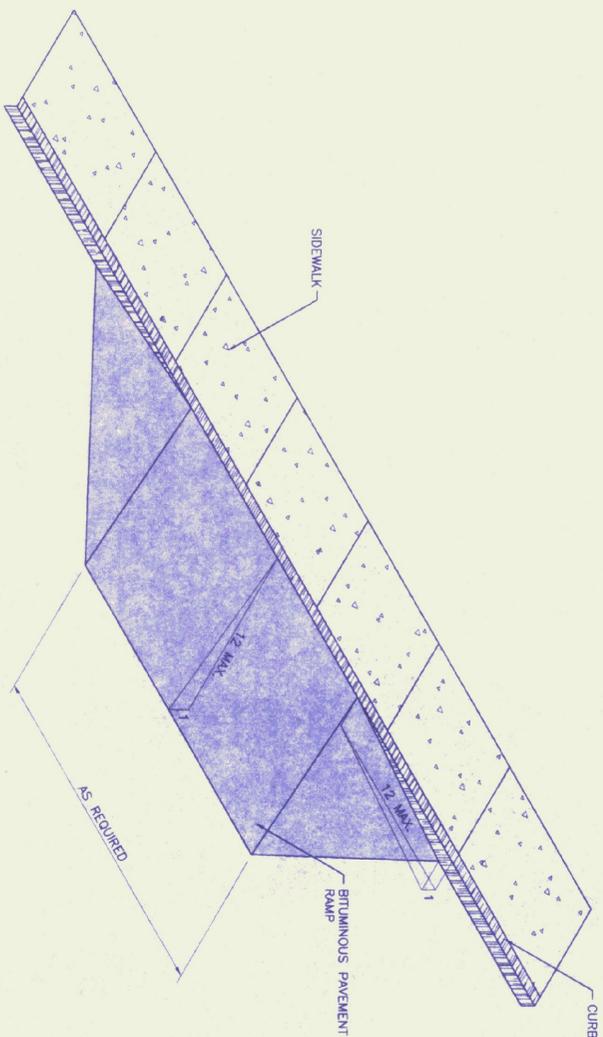


BUILD-UP HANDICAP CURB RAMP DETAIL
NOT TO SCALE

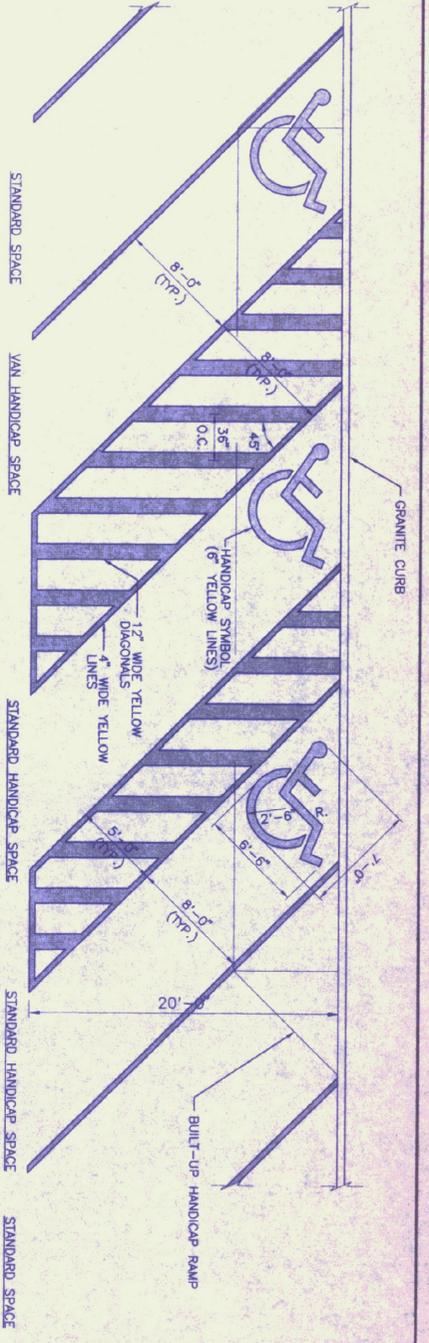

HANDICAP PARKING PAVEMENT MARKINGS
NOT TO SCALE

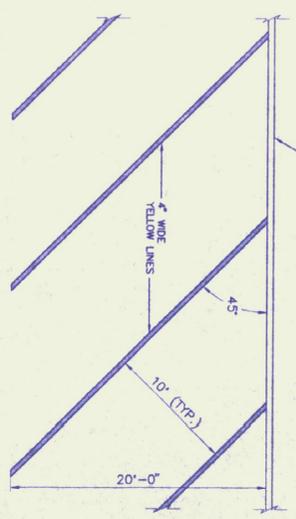

STANDARD PARKING PAVEMENT MARKINGS
NOT TO SCALE

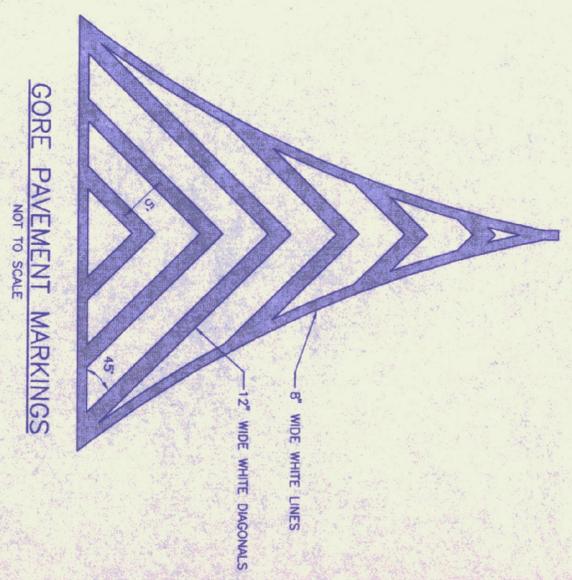

GORE PAVEMENT MARKINGS
NOT TO SCALE

N.B.F.
Nimitz • Berryhill • Fiegel
ARCHITECTS P.C.
34 1/2 Collier Street, Rutland, Vermont 05701

Steven J. Banik, P.E.
STRUCTURAL ENGINEER
Cuttingsville, Vermont 05738

DuBois
Eking Inc.
Highway Design
Site Engineering
Mechanical and
Electrical Engineers

NORTHBOUND / SOUTHBOUND
WHITE RIVER JUNCTION
TRAVEL and INFORMATION CENTER
HARTFORD, VERMONT

SITE DETAILS C

NOT FOR CONSTRUCTION

NOV 22 1995

Proj. No.	R12688
Dwg No.	—
Drawn By:	BBS
Checked By:	[Signature]
Proj. Eng.	[Signature]
Revised	
DATE	NOV. 1995

PRELIMINARY

C16

DRAWING NUMBER