



TREE PLANTING DETAIL
NOT TO SCALE

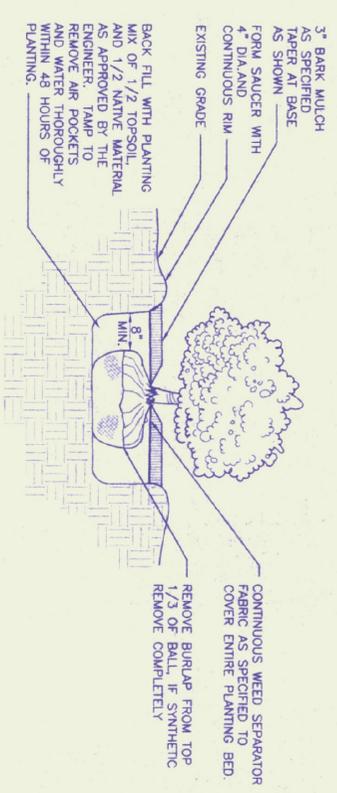

SHRUB PLANTING DETAIL
NOT TO SCALE

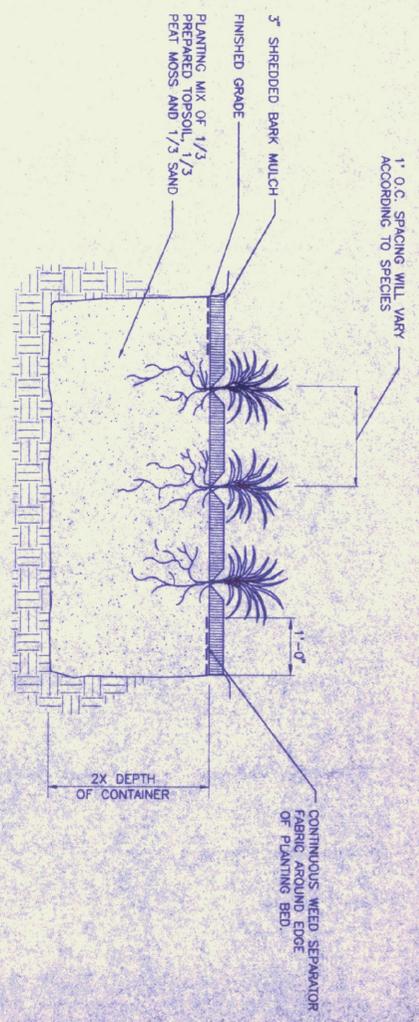

PERENNIAL PLANTING DETAIL
NOT TO SCALE

NOTES:
1. PLANT SO THAT PERENNIALS ARE AT SAME LEVEL AS THEY WERE PREVIOUSLY GROWN AT THE NURSERY.
2. WATER THOROUGHLY AFTER PLANTING.

QUANTITY SHEET

STATE OF VERMONT
AGENCY OF TRANSPORTATION

APPROXIMATE SUMMARY OF QUANTITIES

QUANTITY	UNIT	ITEMS	ITEM NO.
1	LS	MOBILIZATION	656.10
1200	LB	SEED (RESEEDING)	657.15
3000	TON	FERTILIZER	651.18
70	TON	AGRICULTURAL LIMESTONE	651.20
70	TON	HAY MULCH	651.25

KEY	BOTANICAL NAME	COMMON NAME	SIZE	SPACING	REMARKS
DECIDUOUS TREES					
EA	Acer platanoides "EMERALD QUEEN"	"EMERALD QUEEN" NORWAY MAPLE	3 - 3.5" CAL	30' o.c.	B & B
EA	Acer rubrum	RED MAPLE	3 - 3.5" CAL	30' o.c.	B & B
EA	Acer saccharum	SUGAR MAPLE	3 - 3.5" CAL	30' o.c.	B & B
EA	Betula lenta	RIVER BIRCH (Juniper form)	12 - 14" HT	30' o.c.	B & B
EA	Fraxinus americana	WHITE BIRCH	3 - 3.5" CAL	30' o.c.	B & B
EA	Thuja occidentalis	HONEY LOCUST	3 - 3.5" CAL	30' o.c.	B & B
EA	Tilia cordata	LITTLE LEAF LINDEN	3 - 3.5" CAL	30' o.c.	B & B
EA	Quercus palustris	PIN OAK	3 - 3.5" CAL	30' o.c.	B & B
EA	Syringa reticulata	JAPANESE TREE LILAC	1 - 1.5" CAL	AS SHOWN	B & B
EVERGREEN SHRUBS					
EA	Juniperus pfitzeriana "Seagreen"	"SEA GREEN" JUNIPER	24 - 36" HT	3' o.c.	CONTAINER
PERENNIAL					
EA	Hemerocallis flava	ORANGE DAY LILY	5 gal	2'-0" o.c.	CONTAINER
EA	Hemerocallis "Hyperion"	"HYPERION" YELLOW DAY LILY	5 gal	2'-0" o.c.	CONTAINER

SEED MIX
40% CREEPING RED FESCUE
30% PERENNIAL RYE
30% KENTUCKY BLUE GRASS
SEED AT 4 lbs/1000 sf

NOT FOR CONSTRUCTION

NOV 22 1995

N.B.F.
Nimtz-Berryhill-Figiel
ARCHITECTS P.C.
24 1/2 Cedar Street, Rutland, Vermont 05701

Steven J. Banik, P.E.
STRUCTURAL ENGINEER
Cuttageville, Vermont 05738

Dubois Engineering Inc.
Highway Design
Site Engineering
Mechanical and Electrical Engineers

NORTHBOND
WHITE RIVER JUNCTION
TRAVEL and INFORMATION CENTER
HARTFORD, VERMONT

LANDSCAPE DETAILS

Proj. No. R12688
Dwg No. —
Drawn By ESS
Checked By [Signature]
Proj. Eng. [Signature]
Revised [Signature]
DATE: NOV 1995
ISSUED FOR PRELIMINARY
DRAWING NUMBER **C17**