




01 Foyer 100A  
Scale: 1/4" = 1'-0"

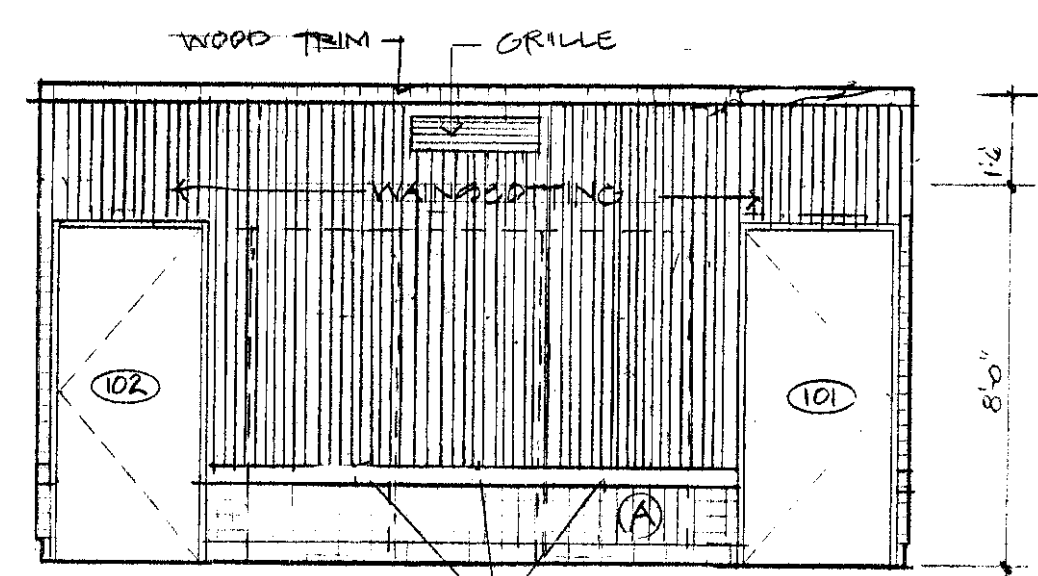


02 Foyer 100A  
Scale: 1/4" = 1'-0"

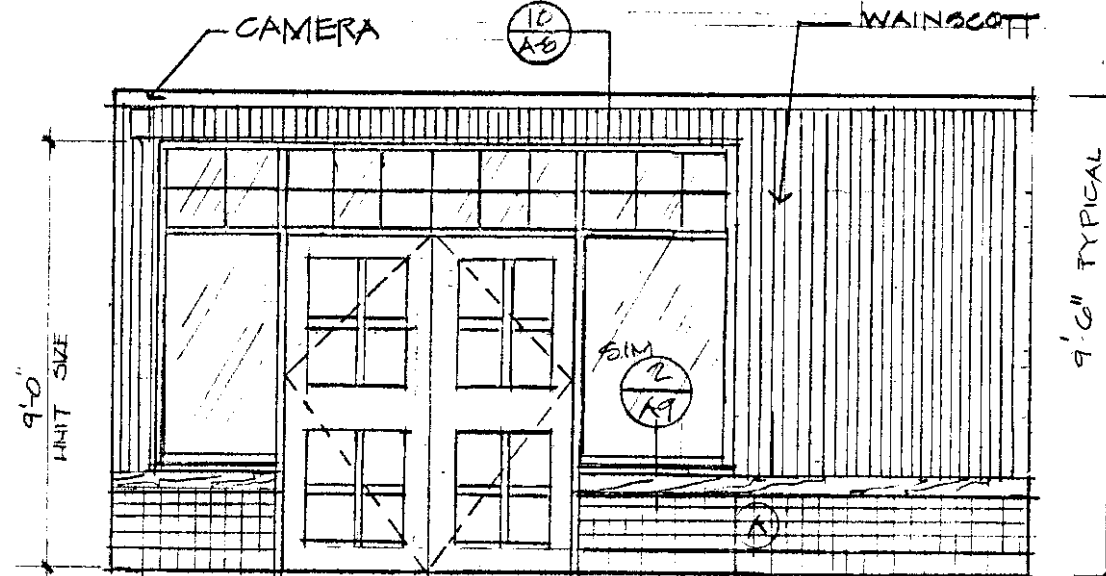


03 Foyer 100A  
Scale: 1/4" = 1'-0"

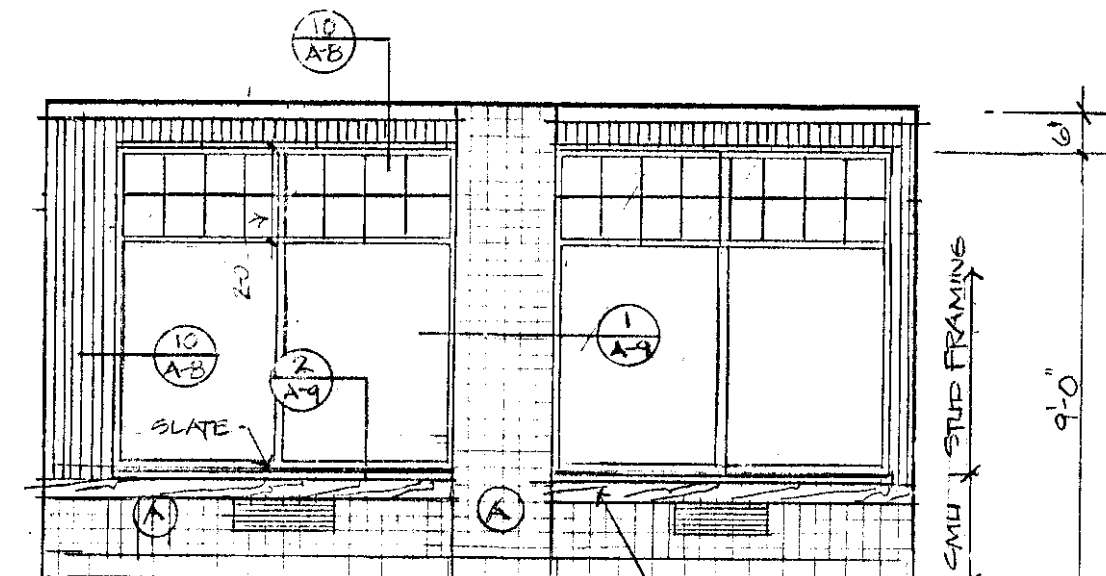


04 Foyer 100A  
Scale: 1/4" = 1'-0"

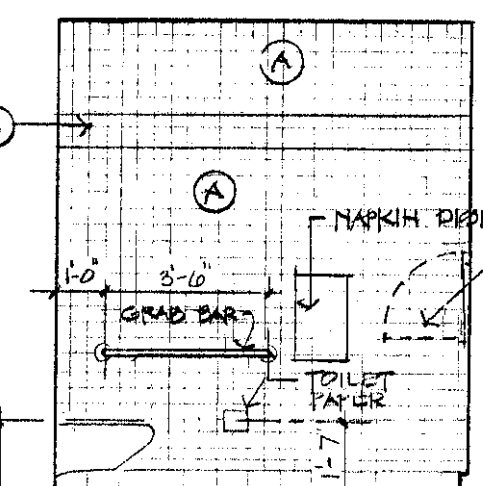


05 Restroom 101  
Scale: 1/4" = 1'-0"

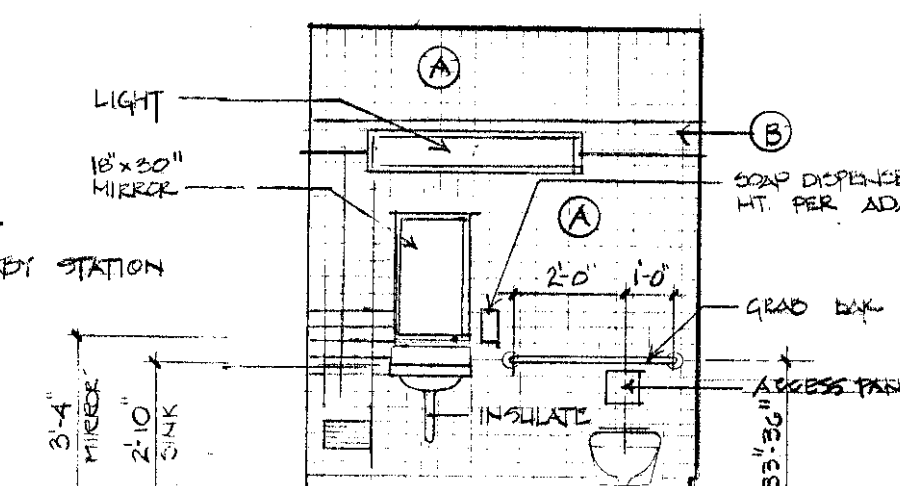


06 Restroom 101  
Scale: 1/4" = 1'-0"

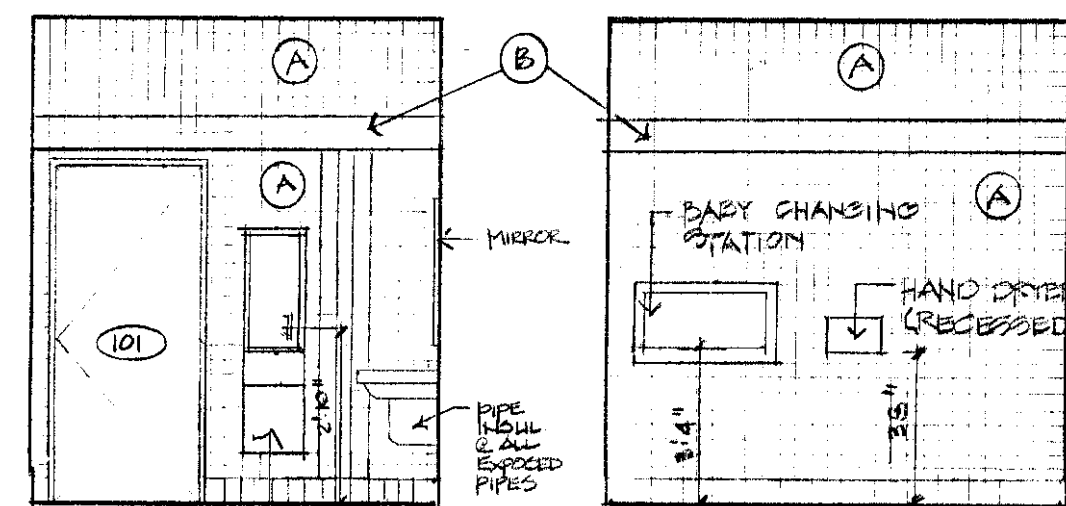


07 Restroom 101  
Scale: 1/4" = 1'-0"

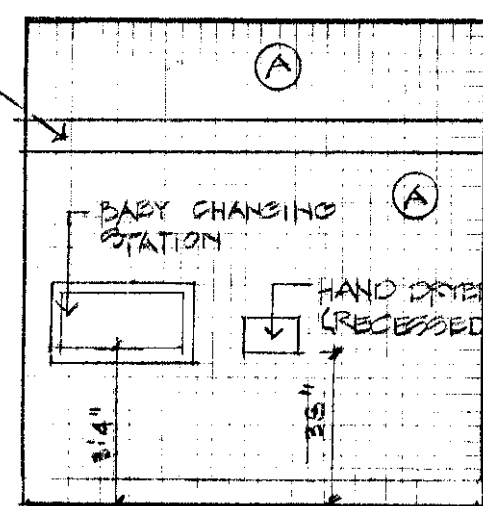


08 Restroom 101  
Scale: 1/4" = 1'-0"

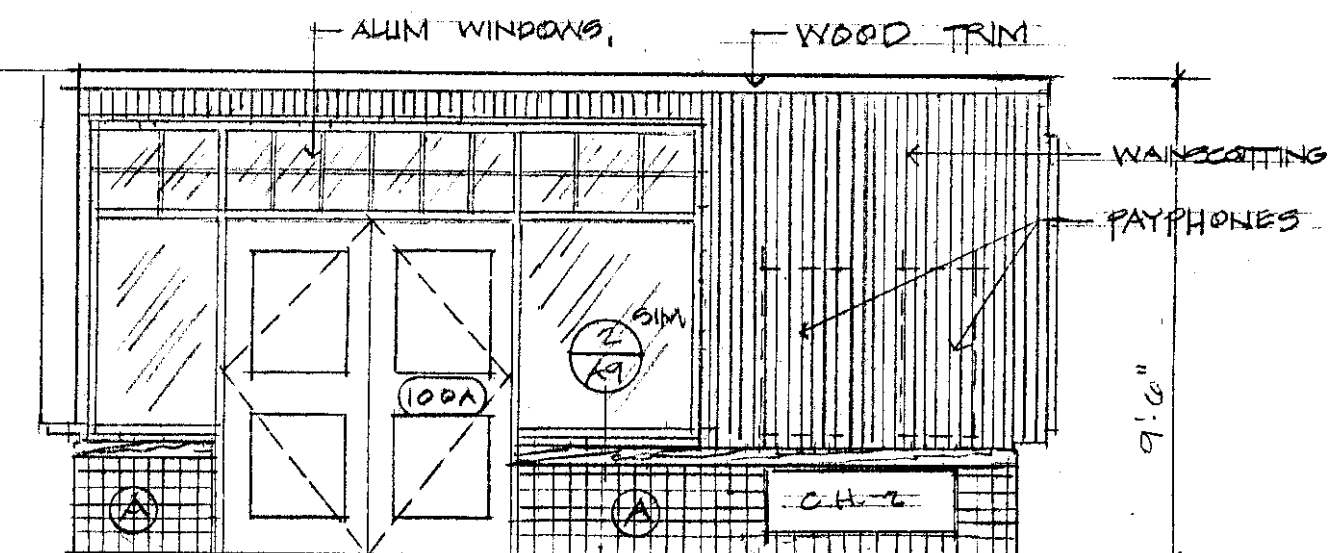

09 Entry Vestibule  
Scale: 1/4" = 1'-0"


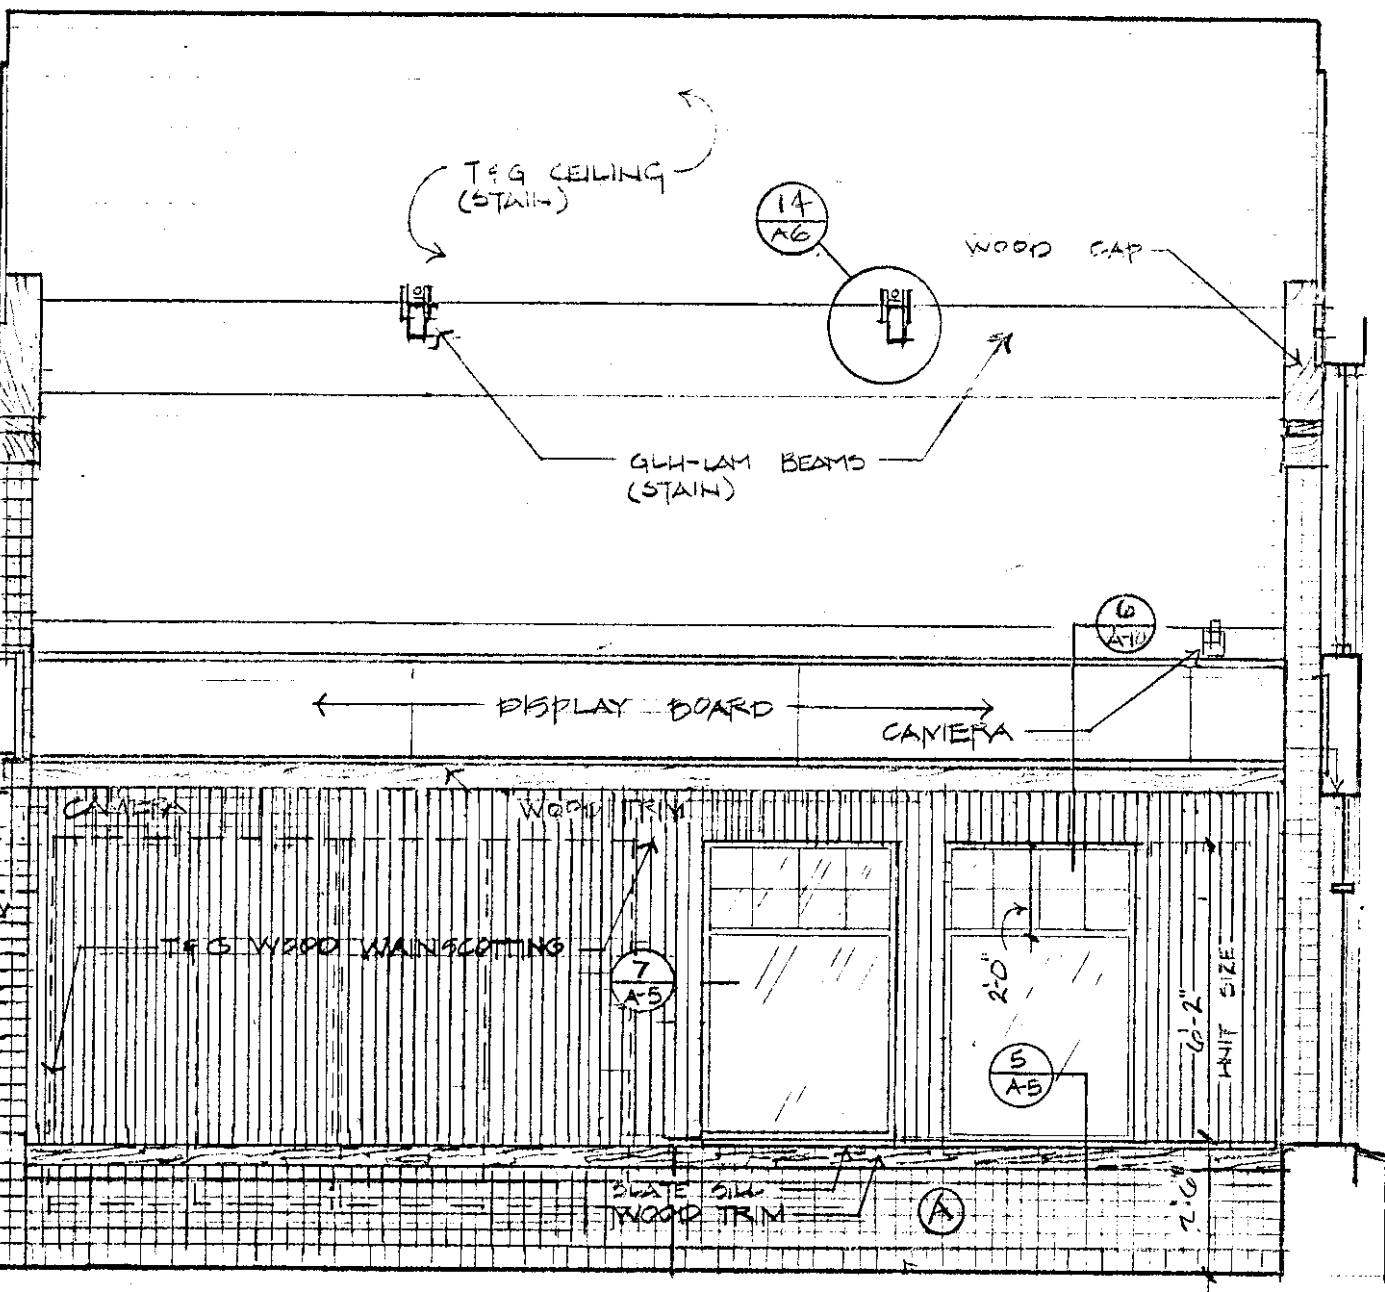


10 Display 105  
Scale: 1/4" = 1'-0"

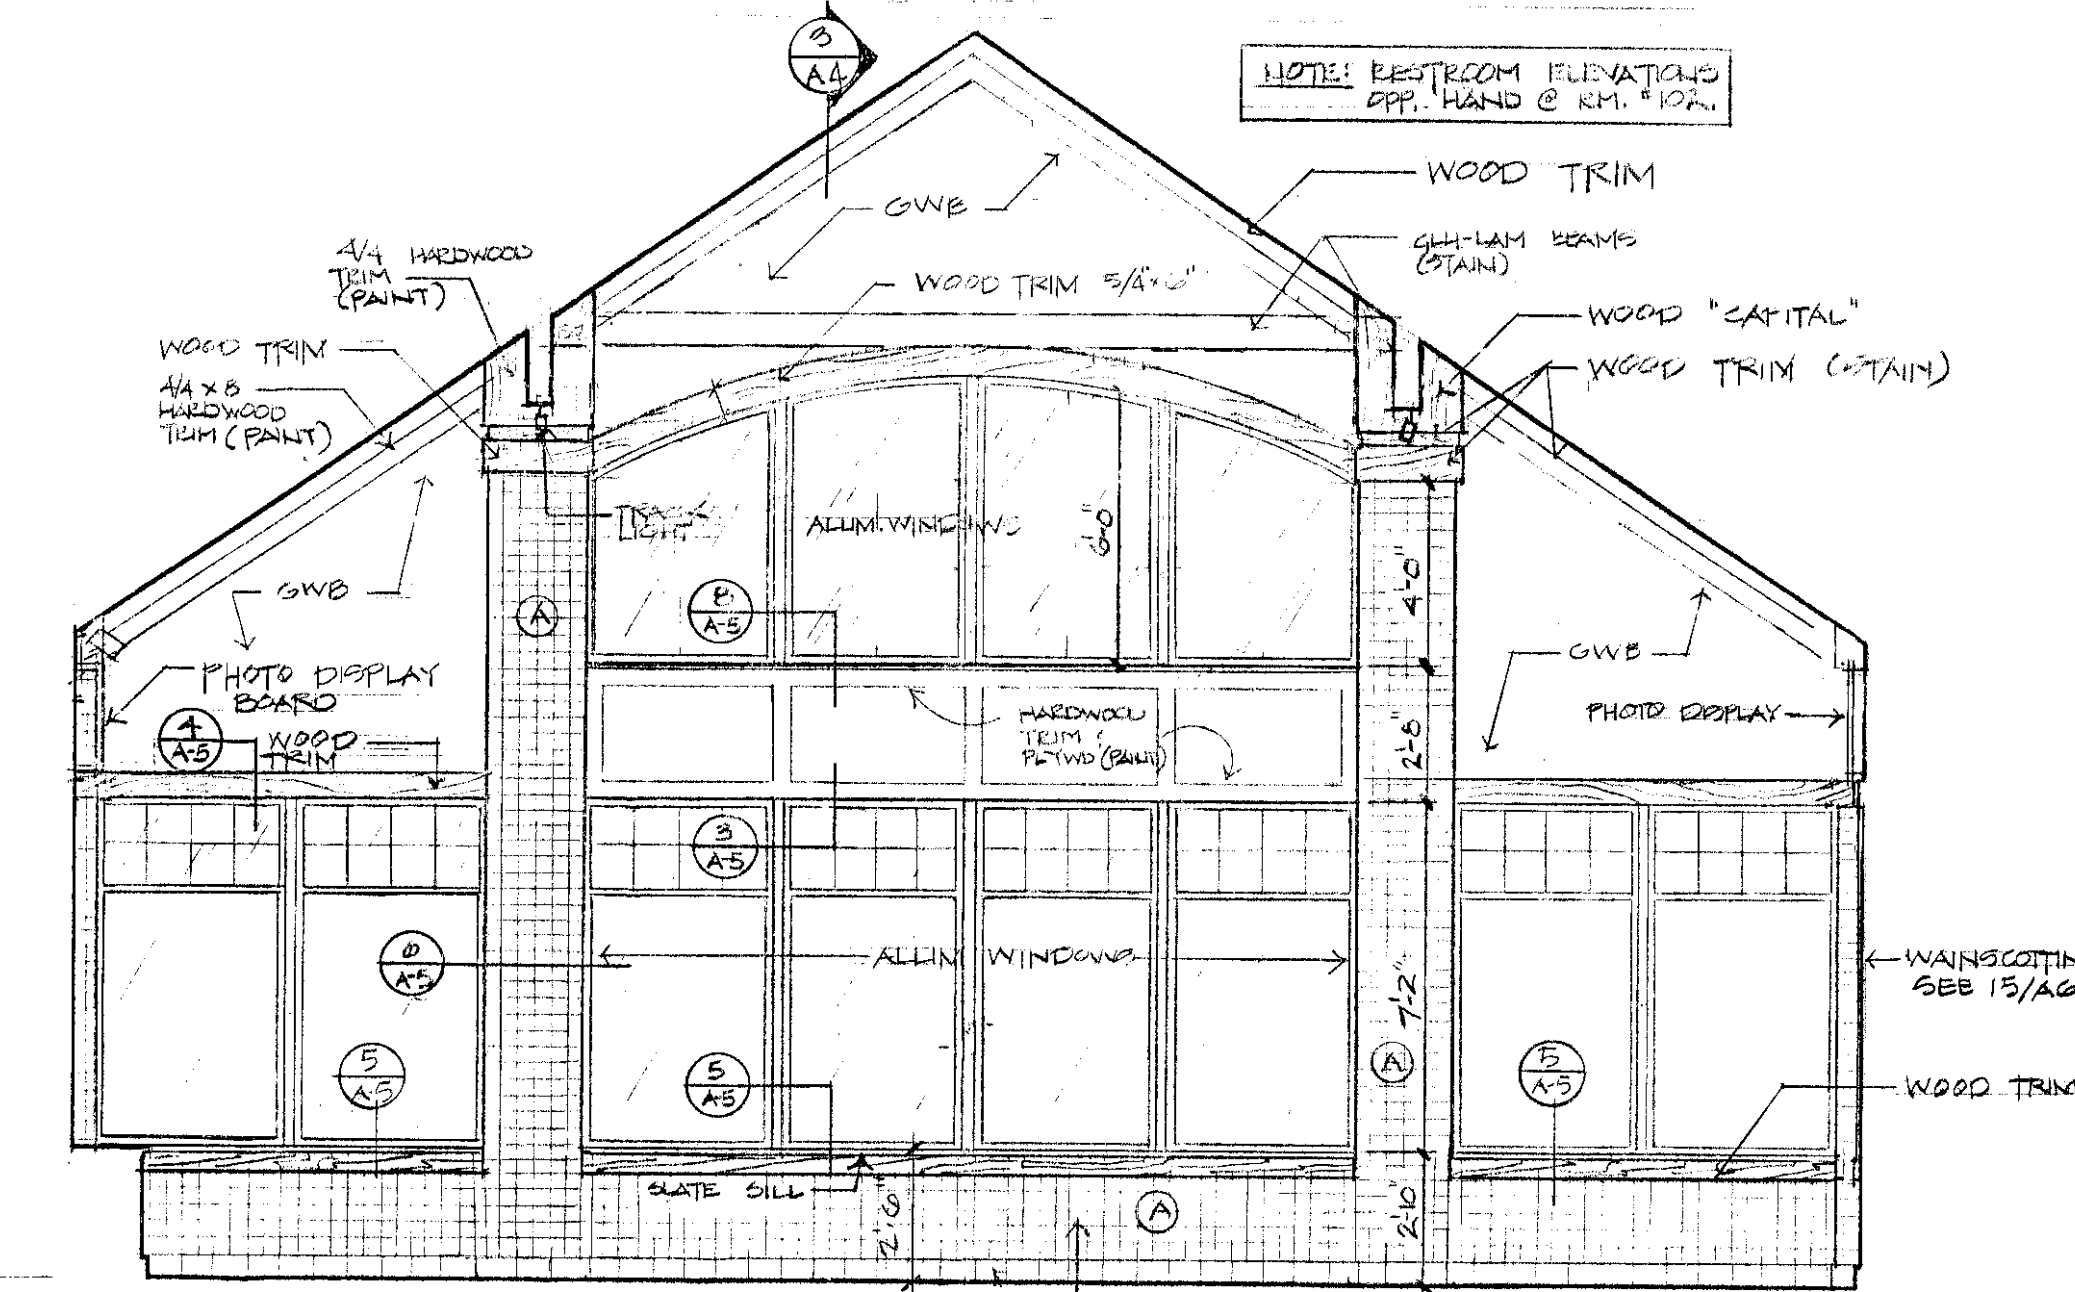


11 Display 105  
Scale: 1/4" = 1'-0"


TYPICAL MOUNTING HEIGHTS

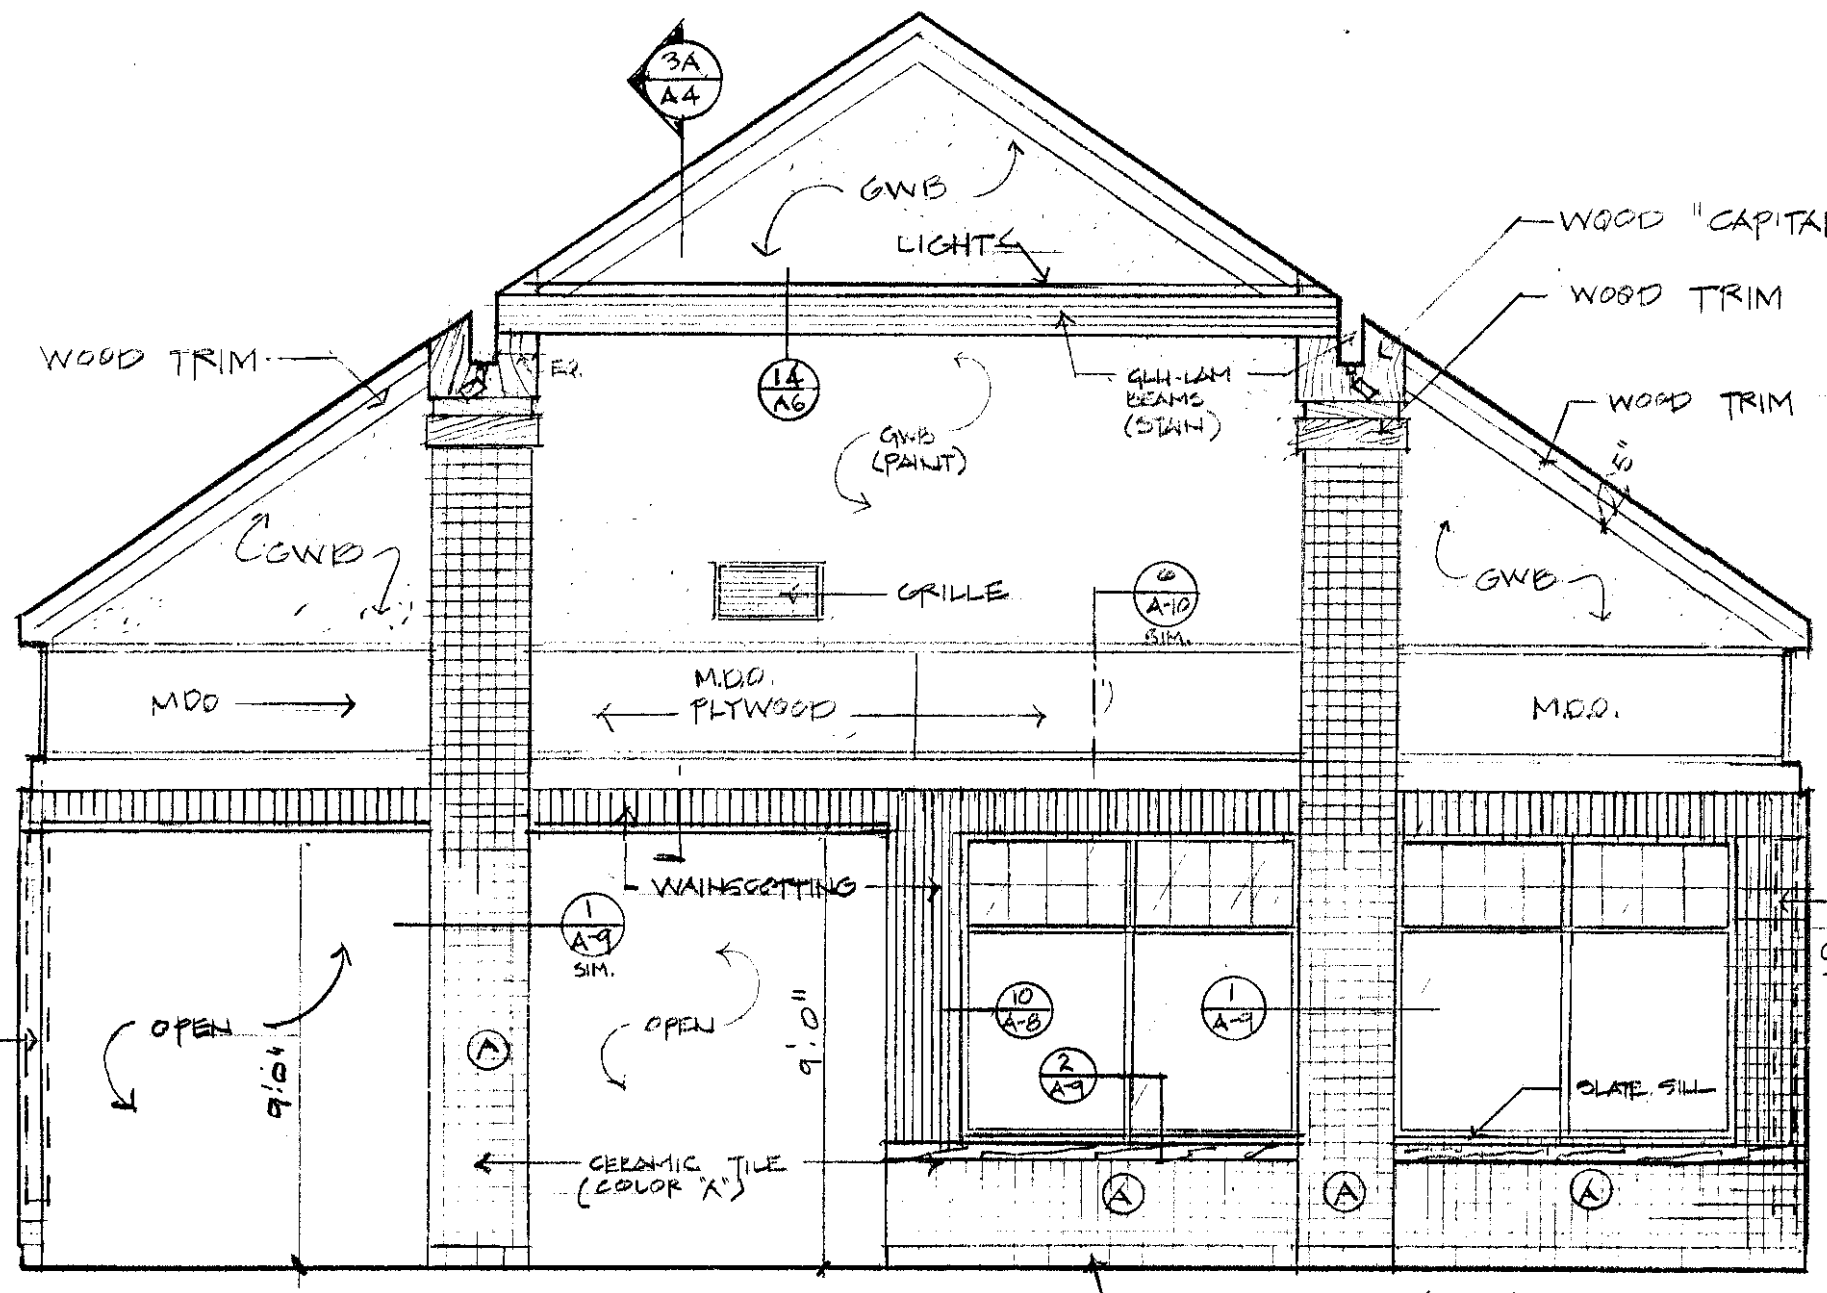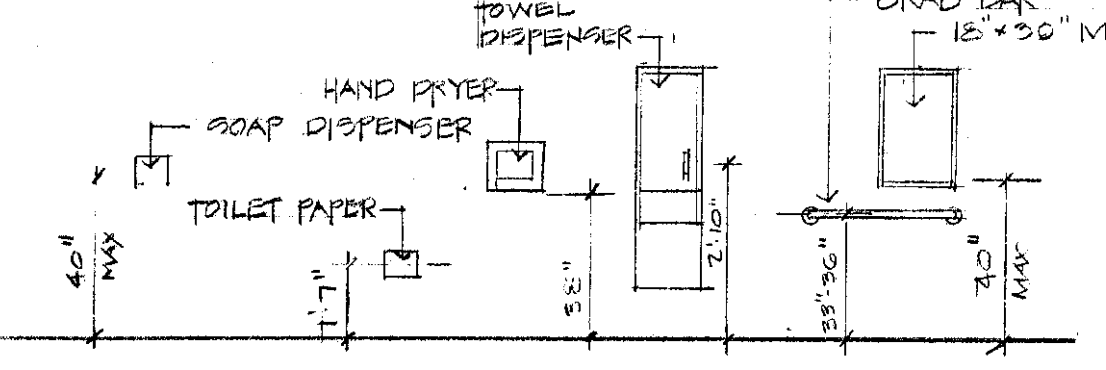


12 Display 105  
Scale: 1/4" = 1'-0"

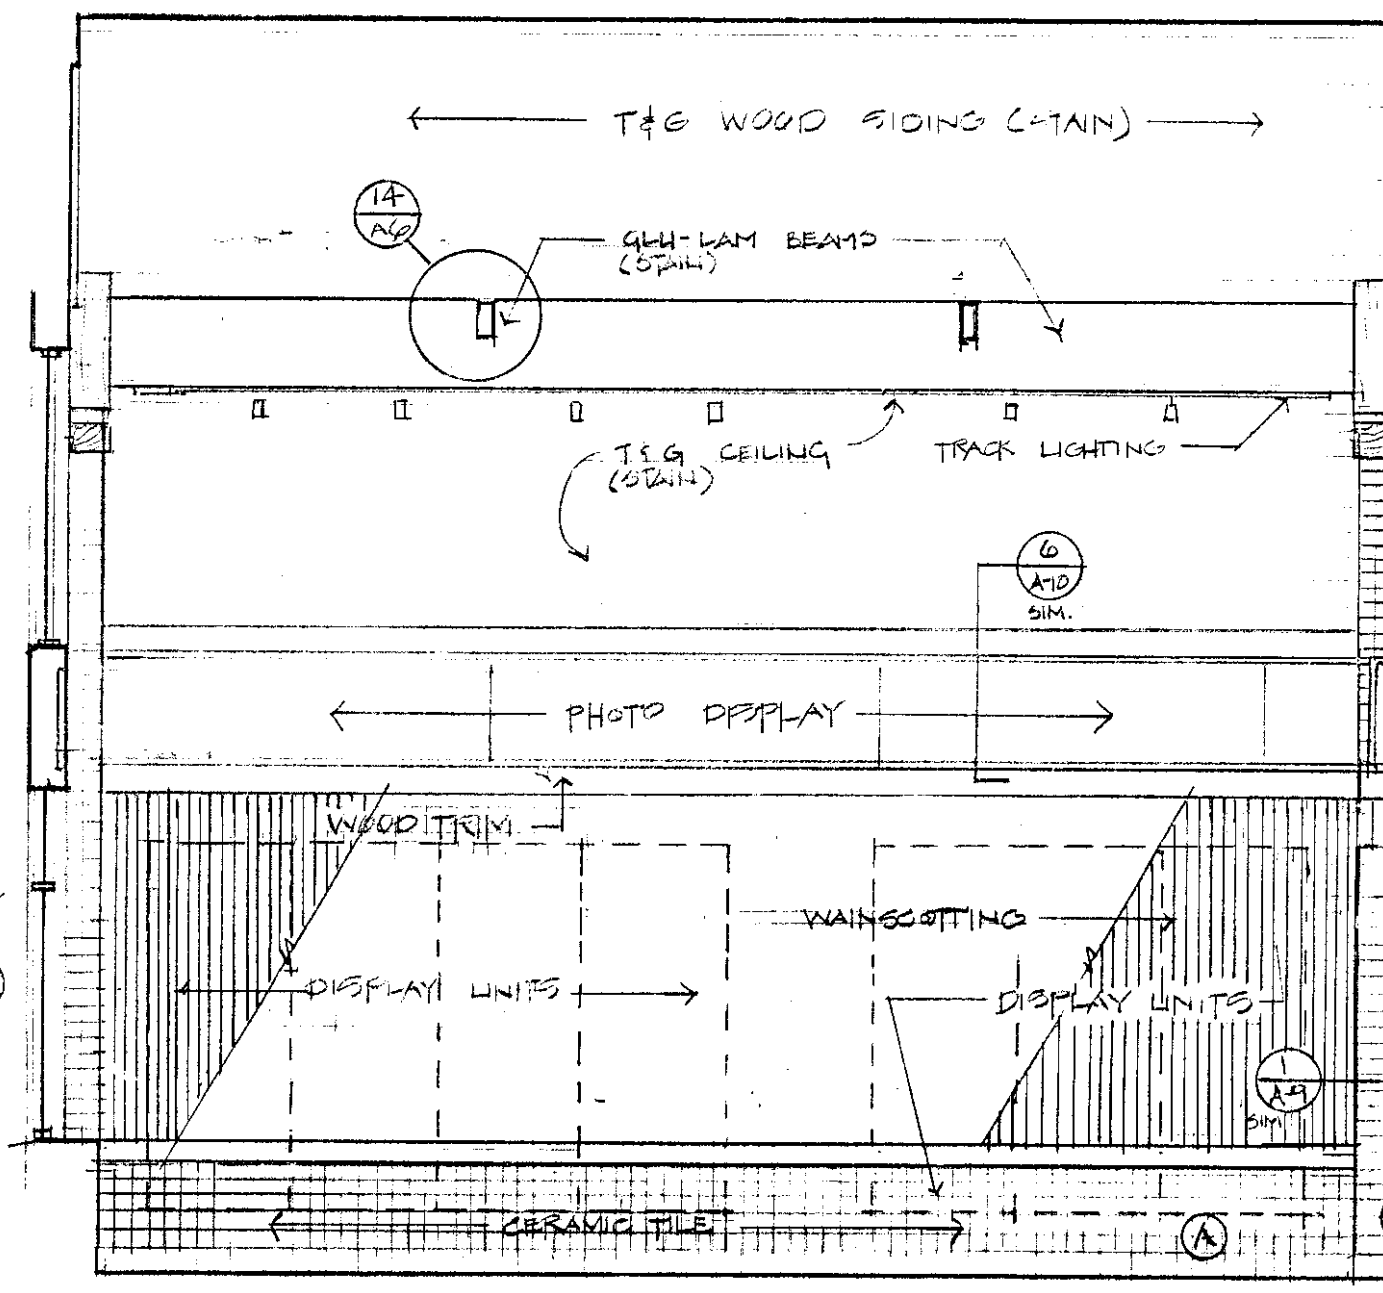

13 Display 105  
Scale: 1/4" = 1'-0"

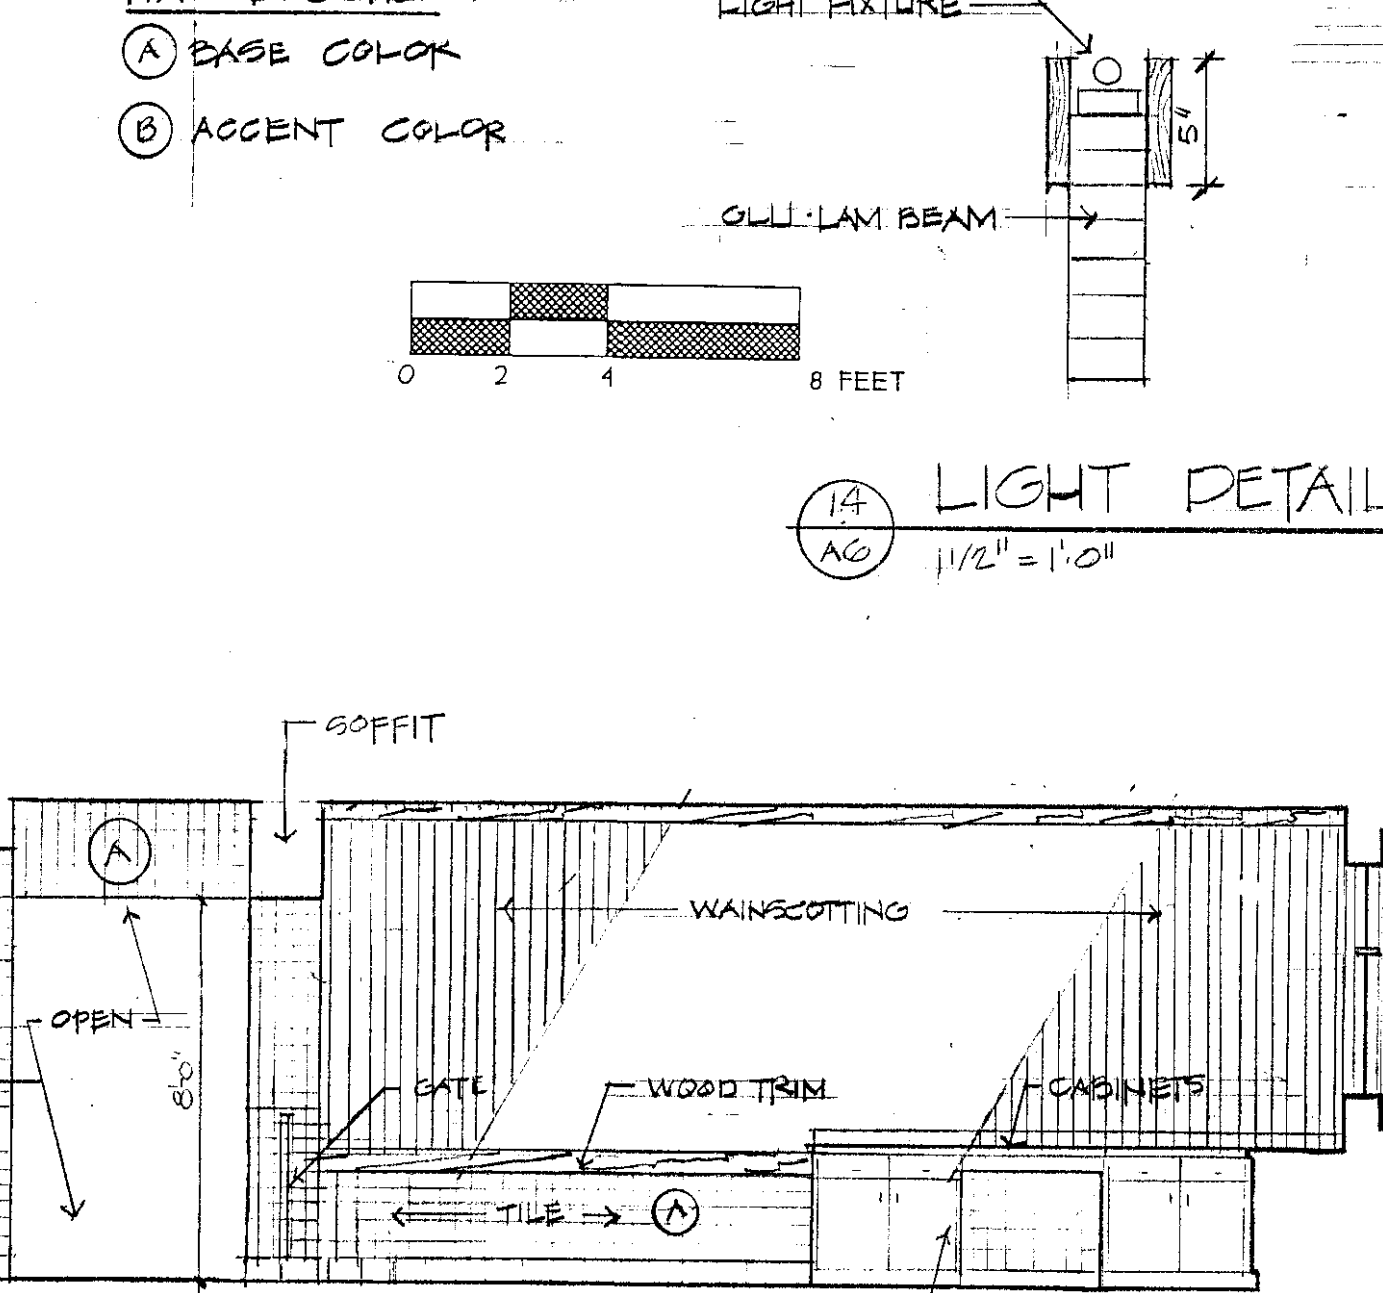


14 Attendant 103  
Scale: 1/4" = 1'-0"

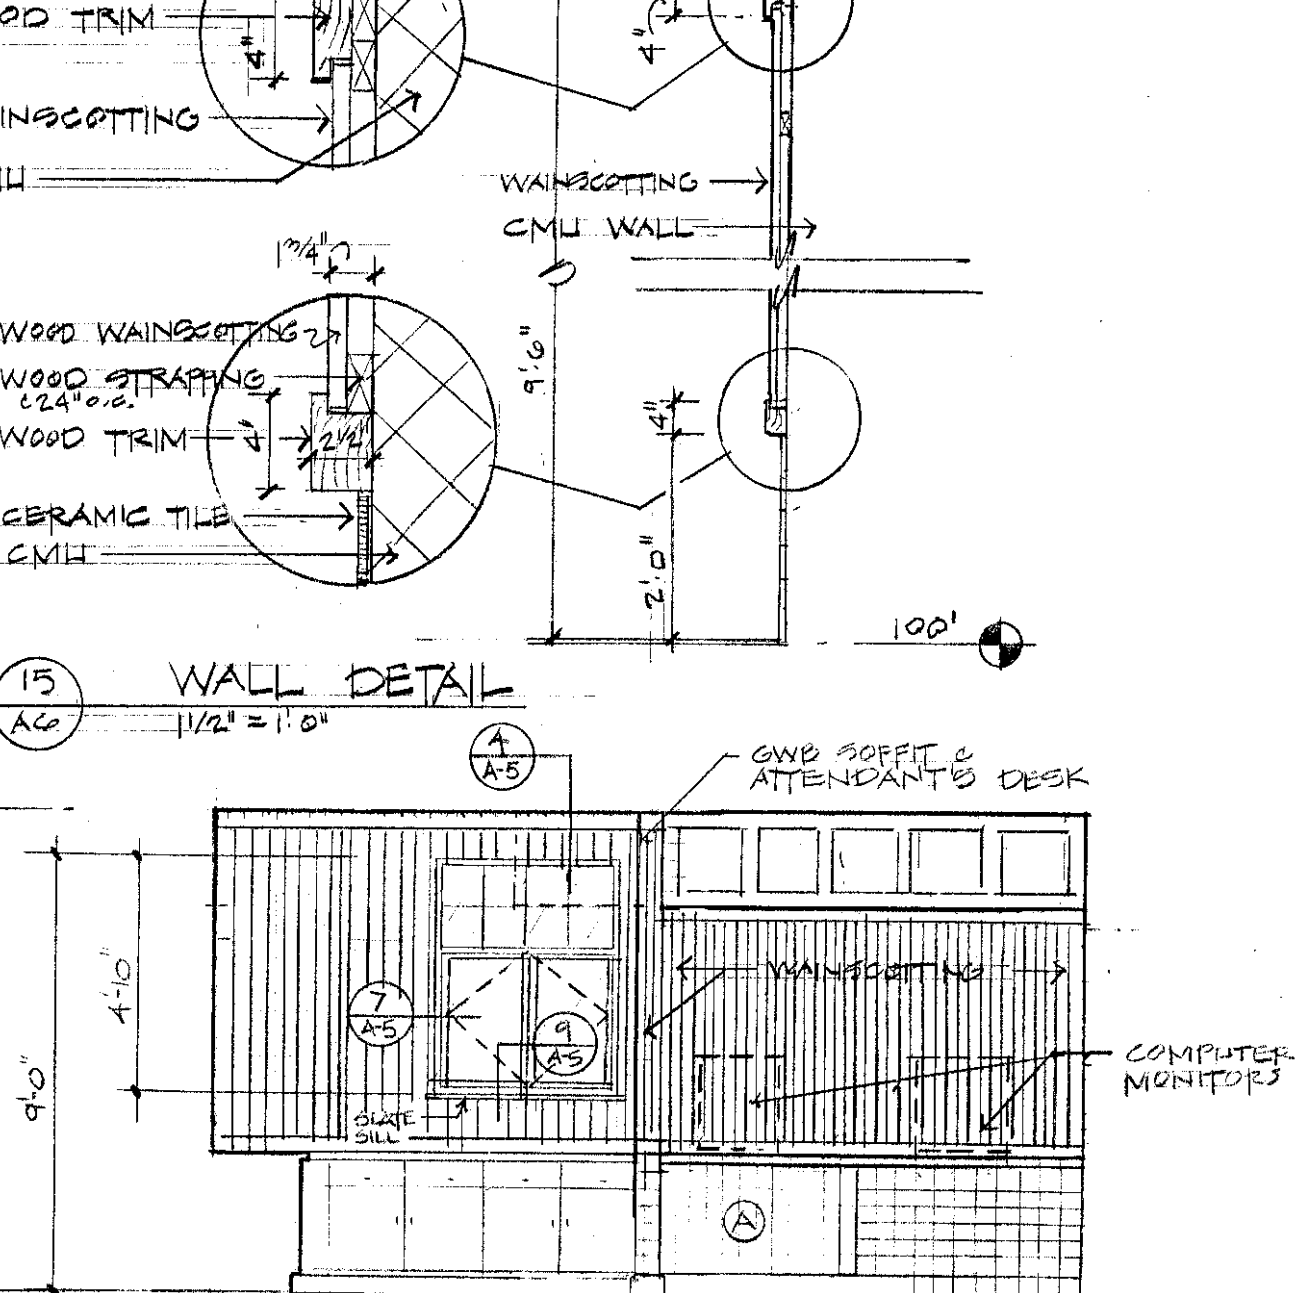


15 Attendant 103  
Scale: 1/4" = 1'-0"

TILE LEGEND  
A BASE COLOR  
B ACCENT COLOR

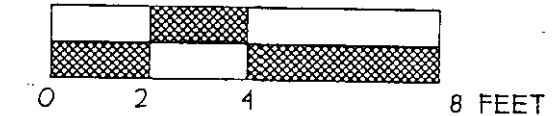

16 Light Detail  
Scale: 1/2" = 1'-0"

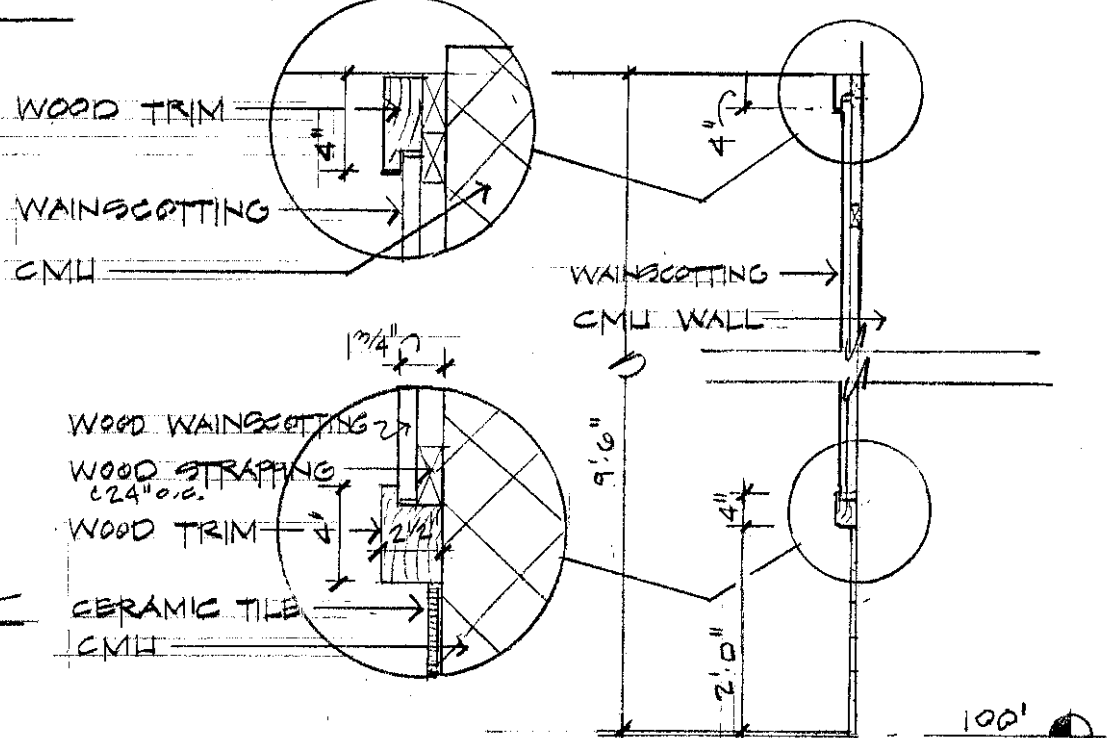

17 Wall Detail  
Scale: 1/2" = 1'-0"

