


2 WOMEN'S ROOM

3 MEN'S ROOM

4 MEN'S ROOM

5 MEN'S ROOM


6 MEN'S ROOM

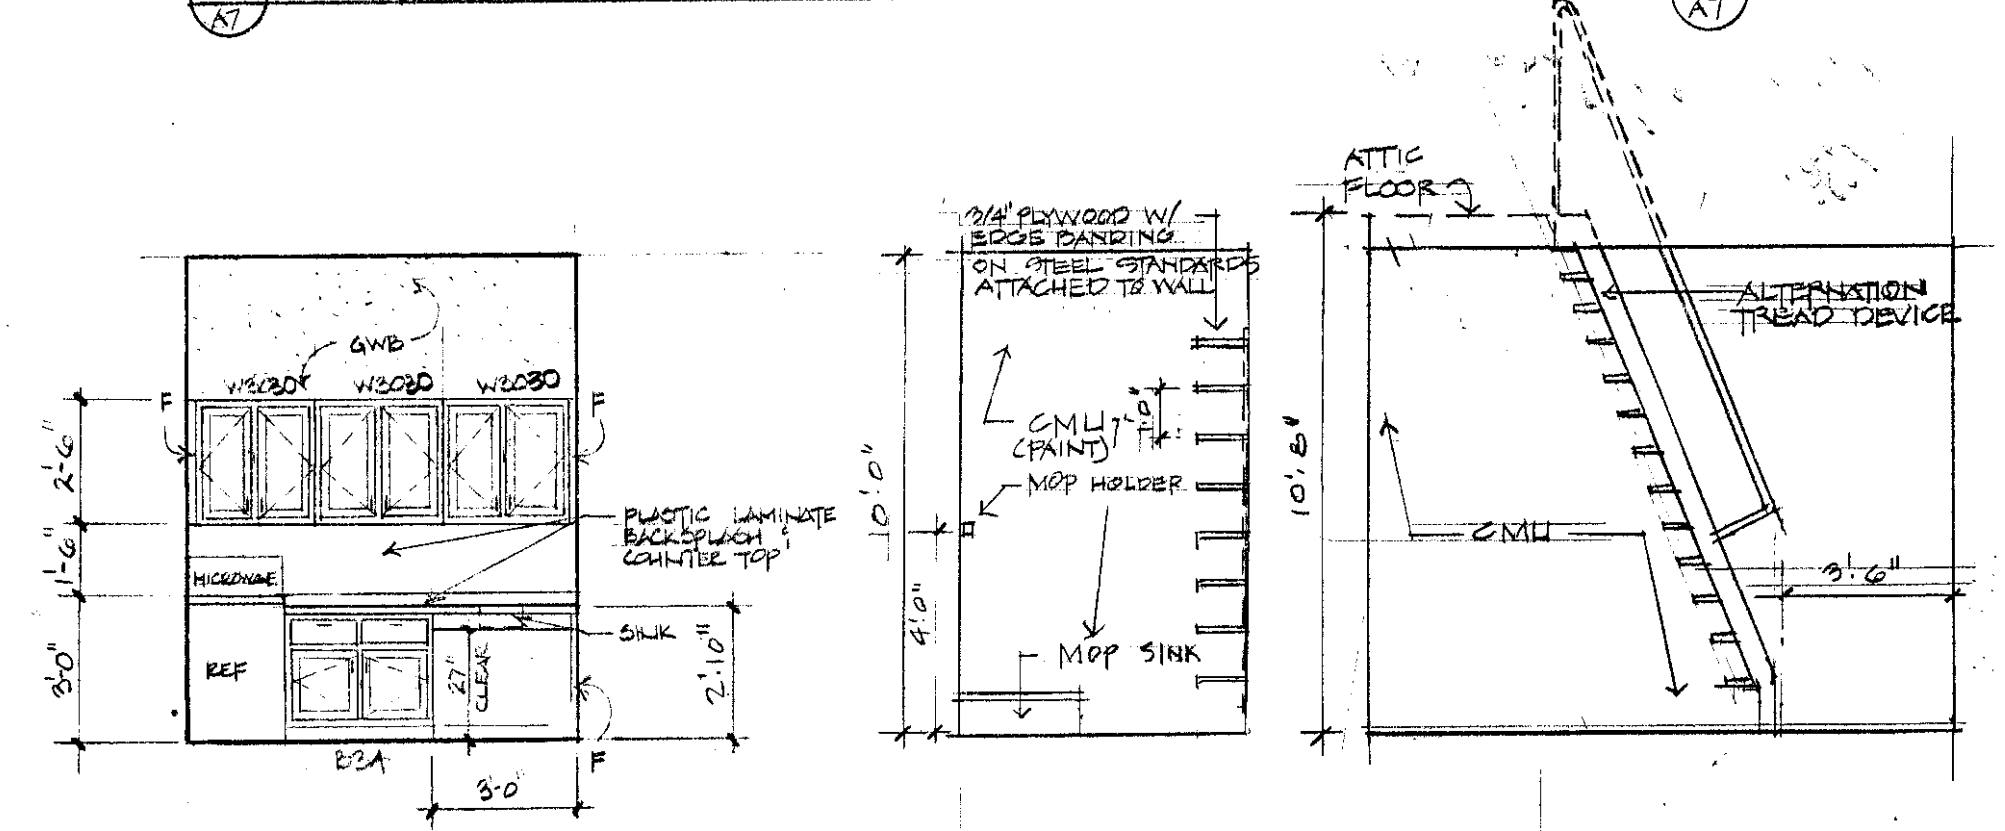


7 LUNCH ROOM

8 JANITOR

9 STORAGE

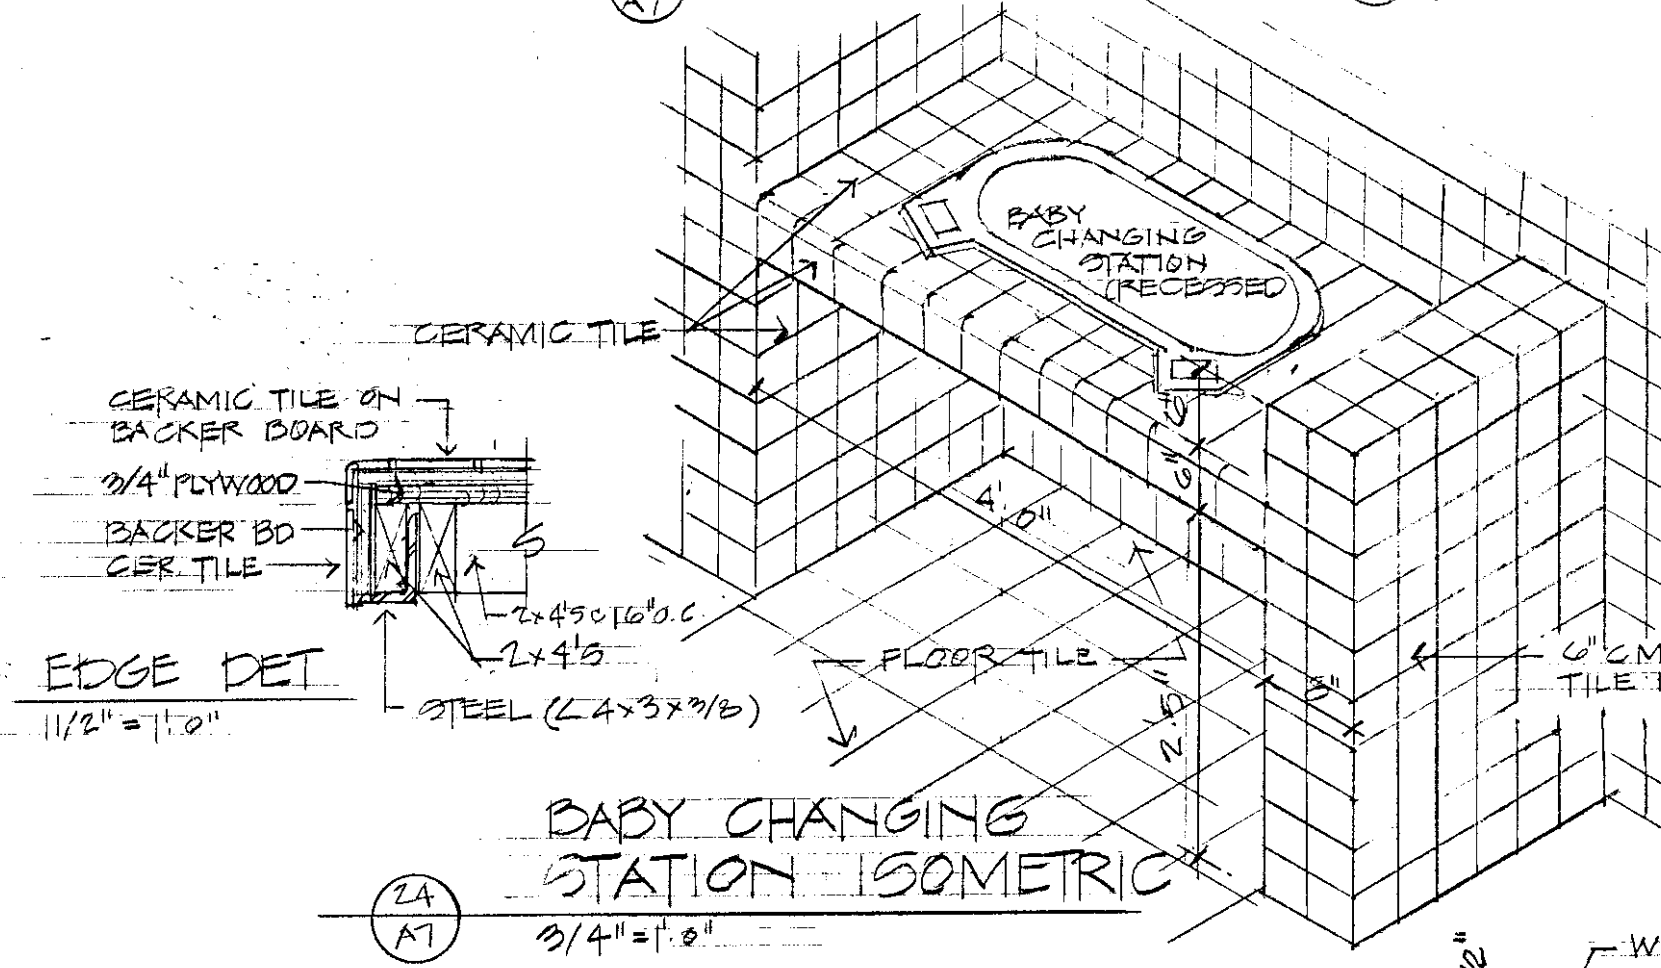

24 BABY CHANGING STATION ISOMETRIC

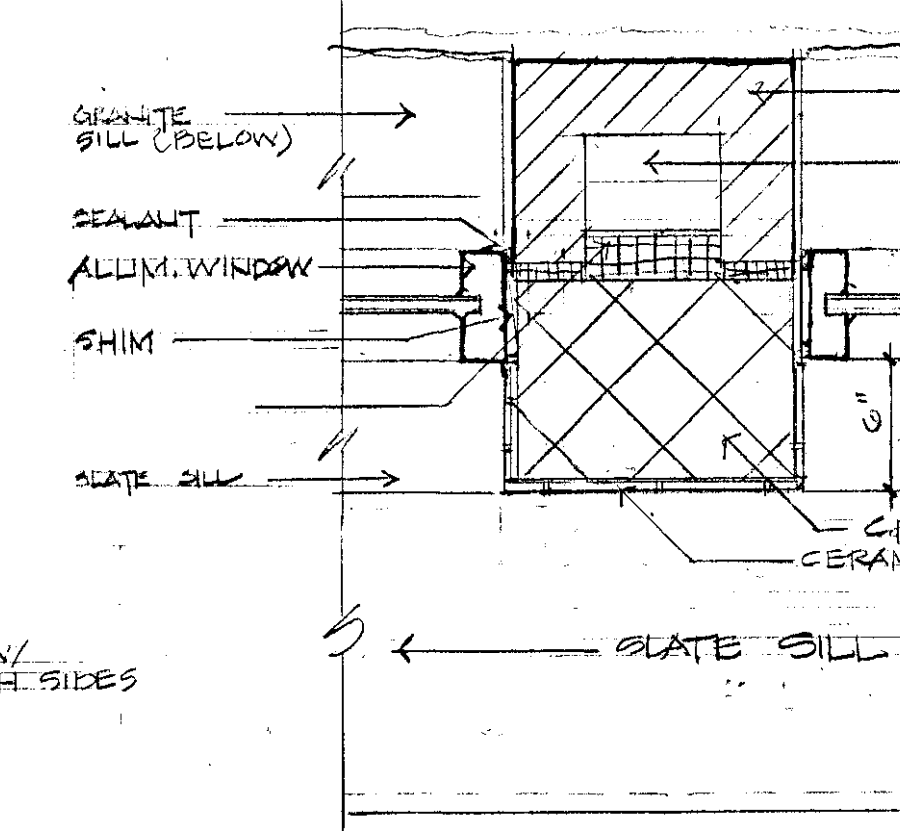


22 JAMB


23 JAMB

MANUFACTURED CABINET NOTES - LUNCH ROOM 116
 B34 MANUFACTURER'S DESIGNATION - SEE SPECIFICATION
 F FILLER AS REQD FOR OPERATIONAL CLEARANCE


CUSTOM CABINET NOTES - ATTENDANT 103
 GRADE: AX1 CUSTOM
 EXPOSED SURFACES: MAPLE W/ CLEAR FINISH
 SEMI-EXPOSED SURFACES: CLOSED GRAY HARDWOOD
 WITH CLEAR FINISH
 HARDWARE: SEE SPECIFICATION
 CONSTRUCTION: PLYWOOD & LUMBER (NO PARTICLE BOARD)

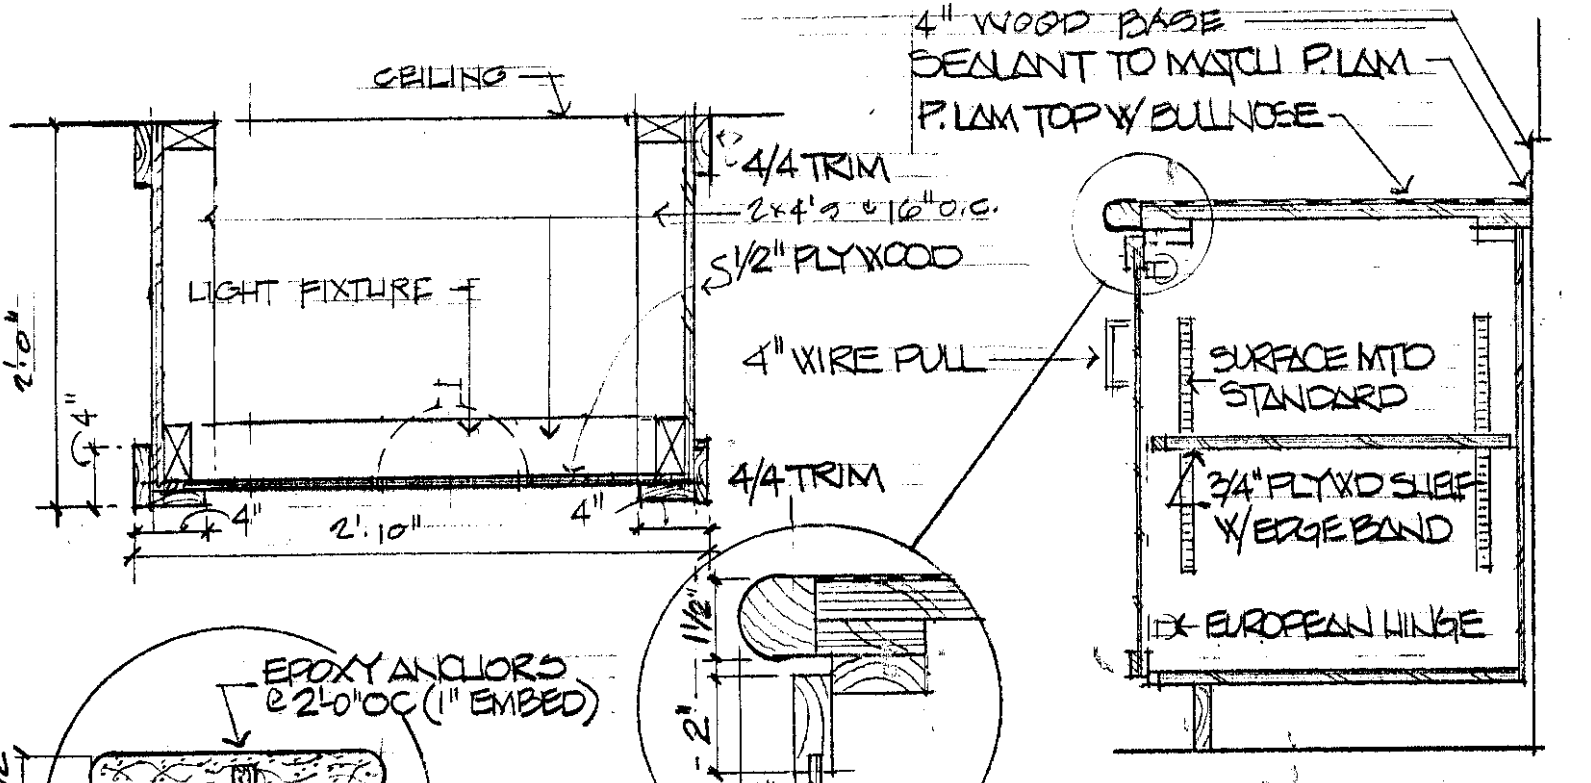

11 ATTENDANT COUNTER

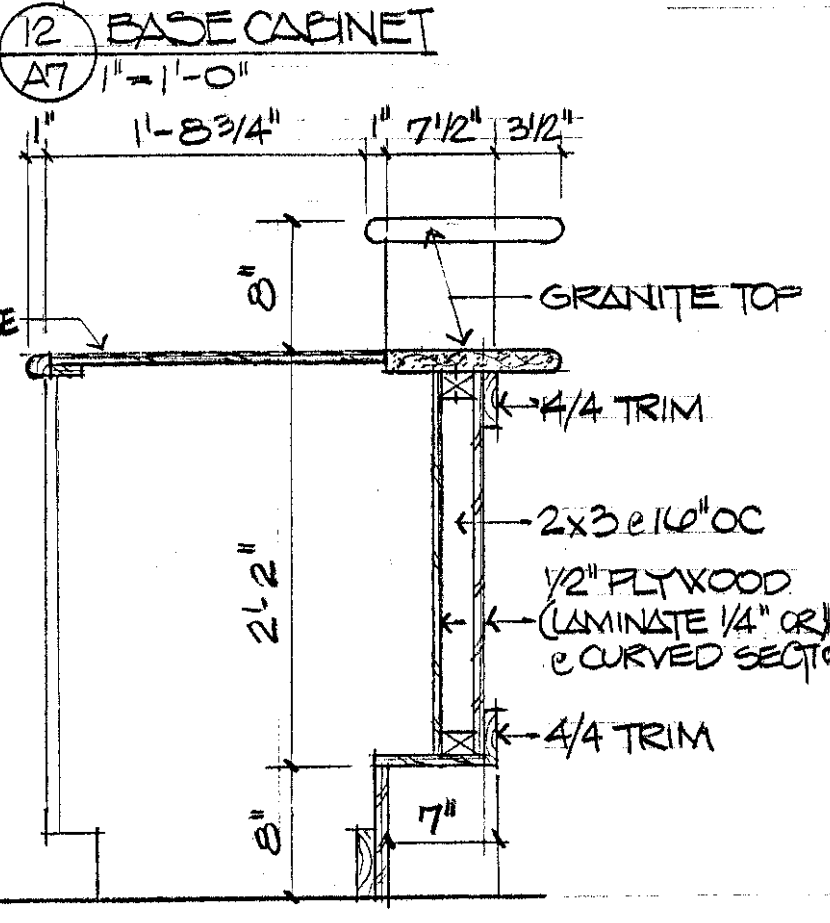


12 BASE CABINET

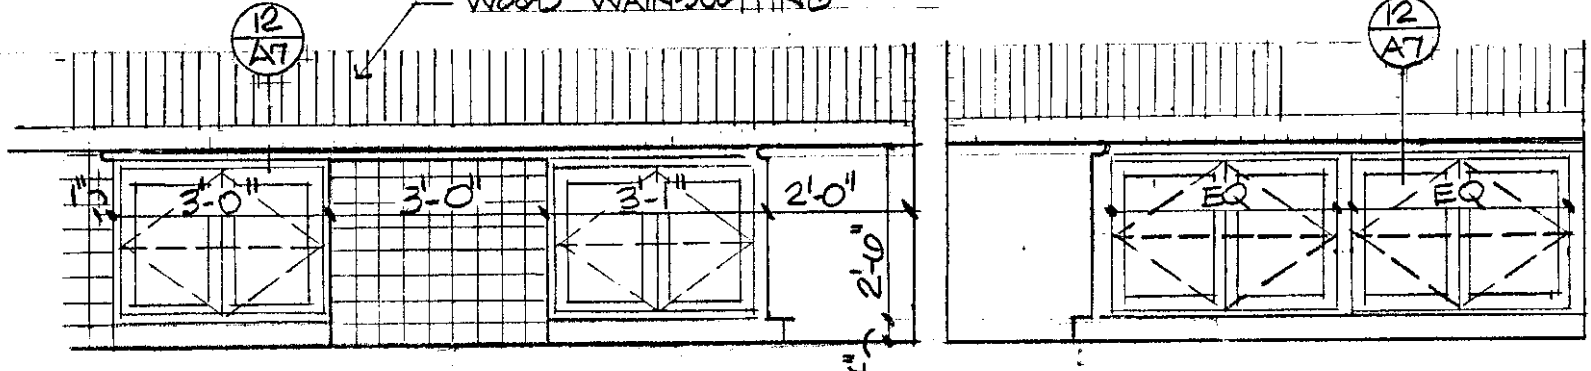


14 ATTENDANT AREA


15 ATTENDANT AREA

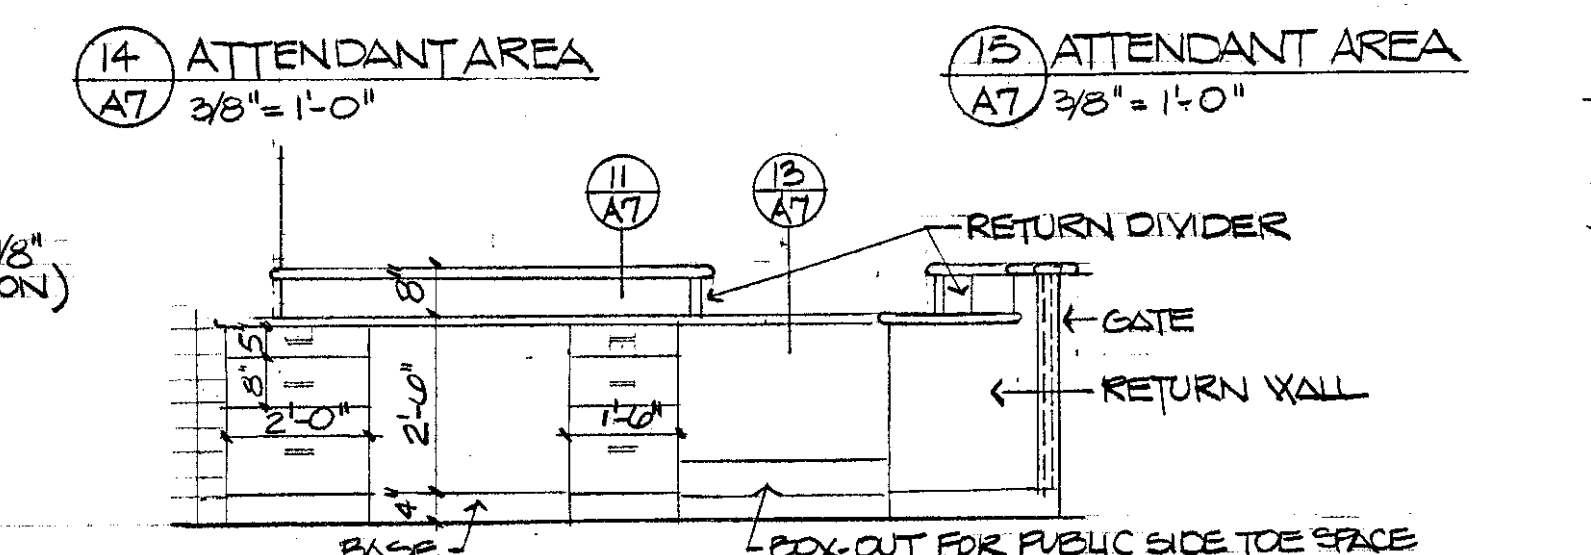


10 ATTENDANT COUNTER

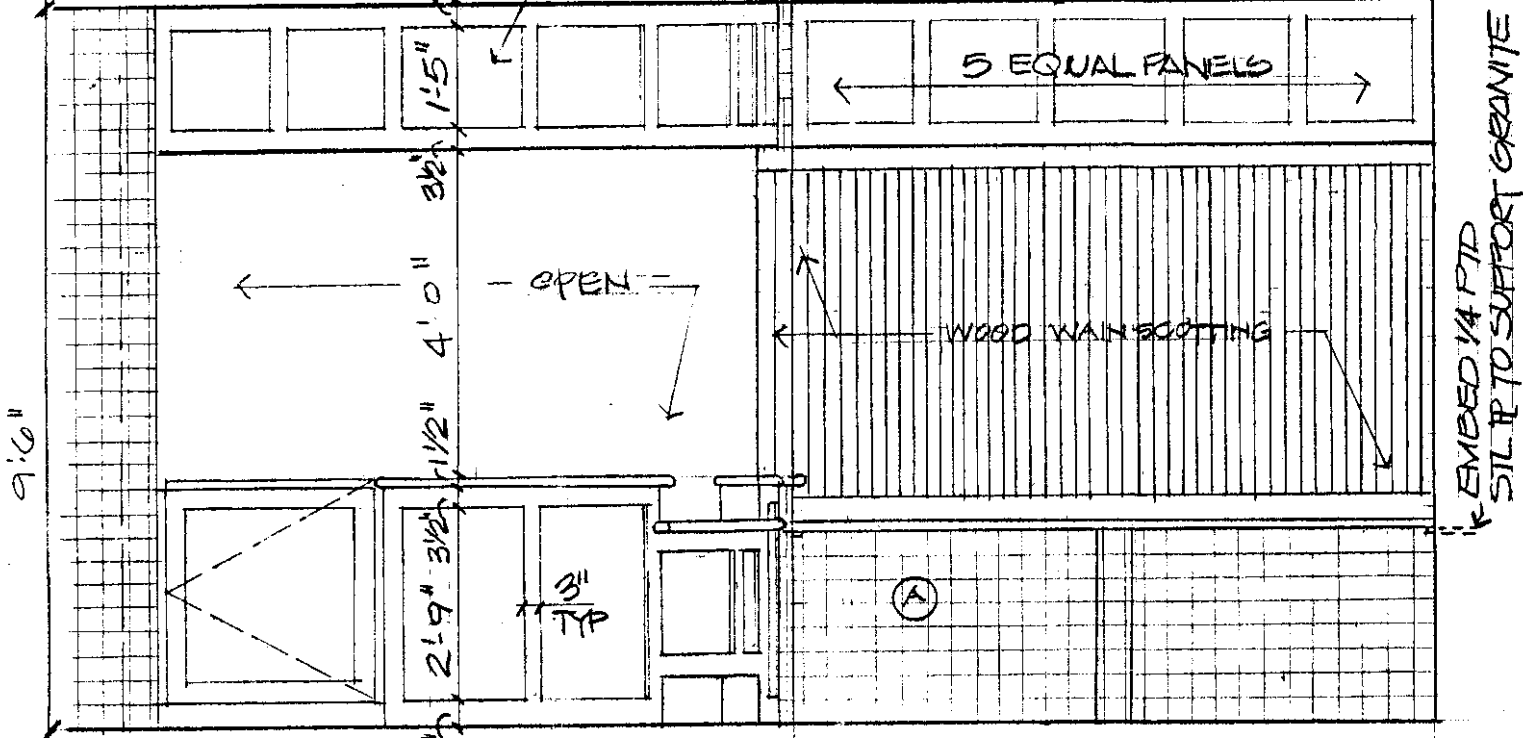

17 ATTENDANT COUNTER

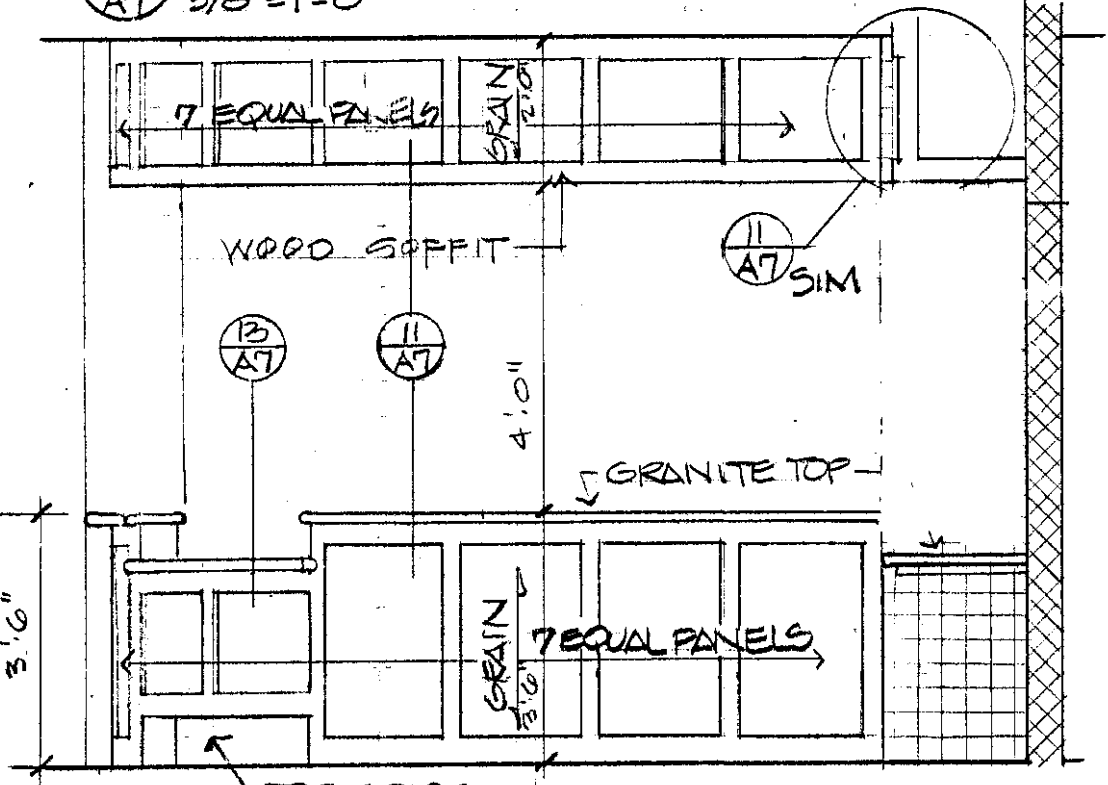

18 ATTENDANT COUNTER

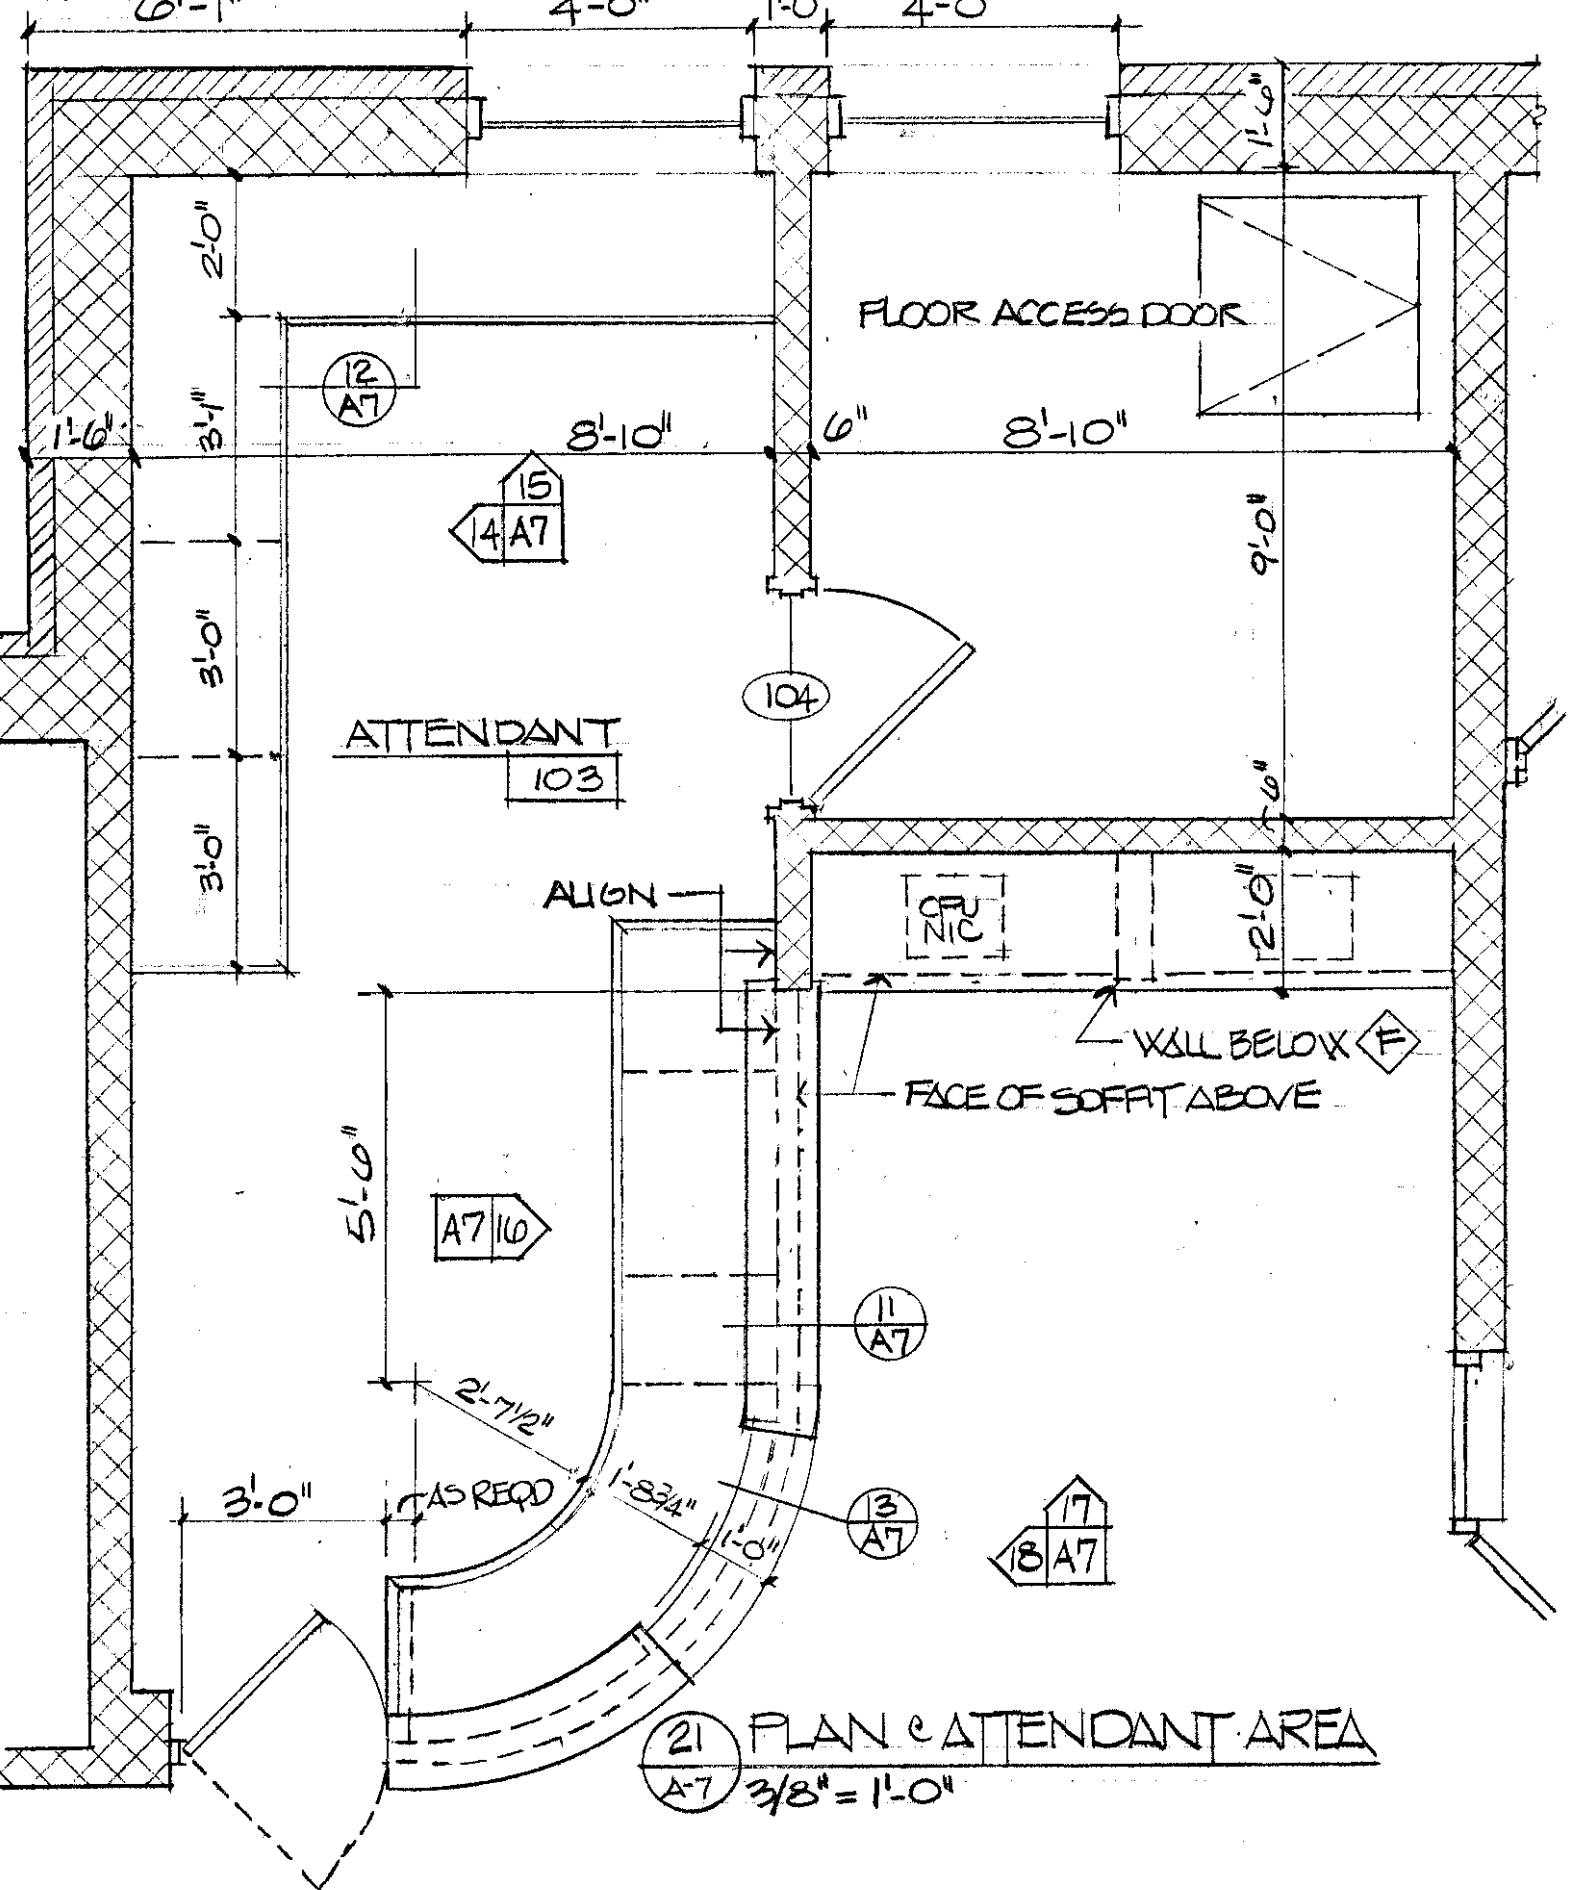

21 PLAN & ATTENDANT AREA