
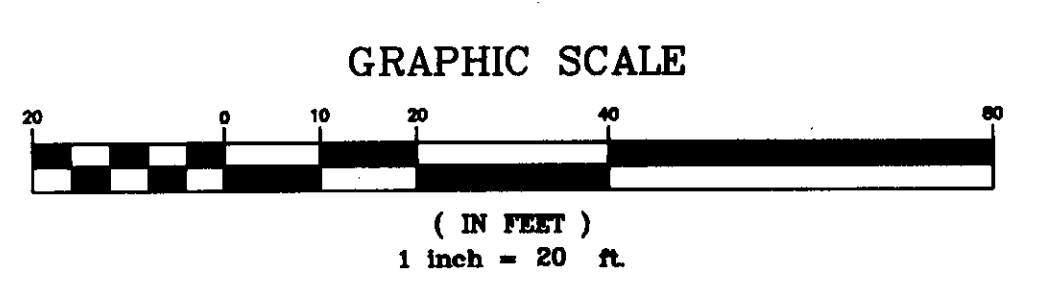
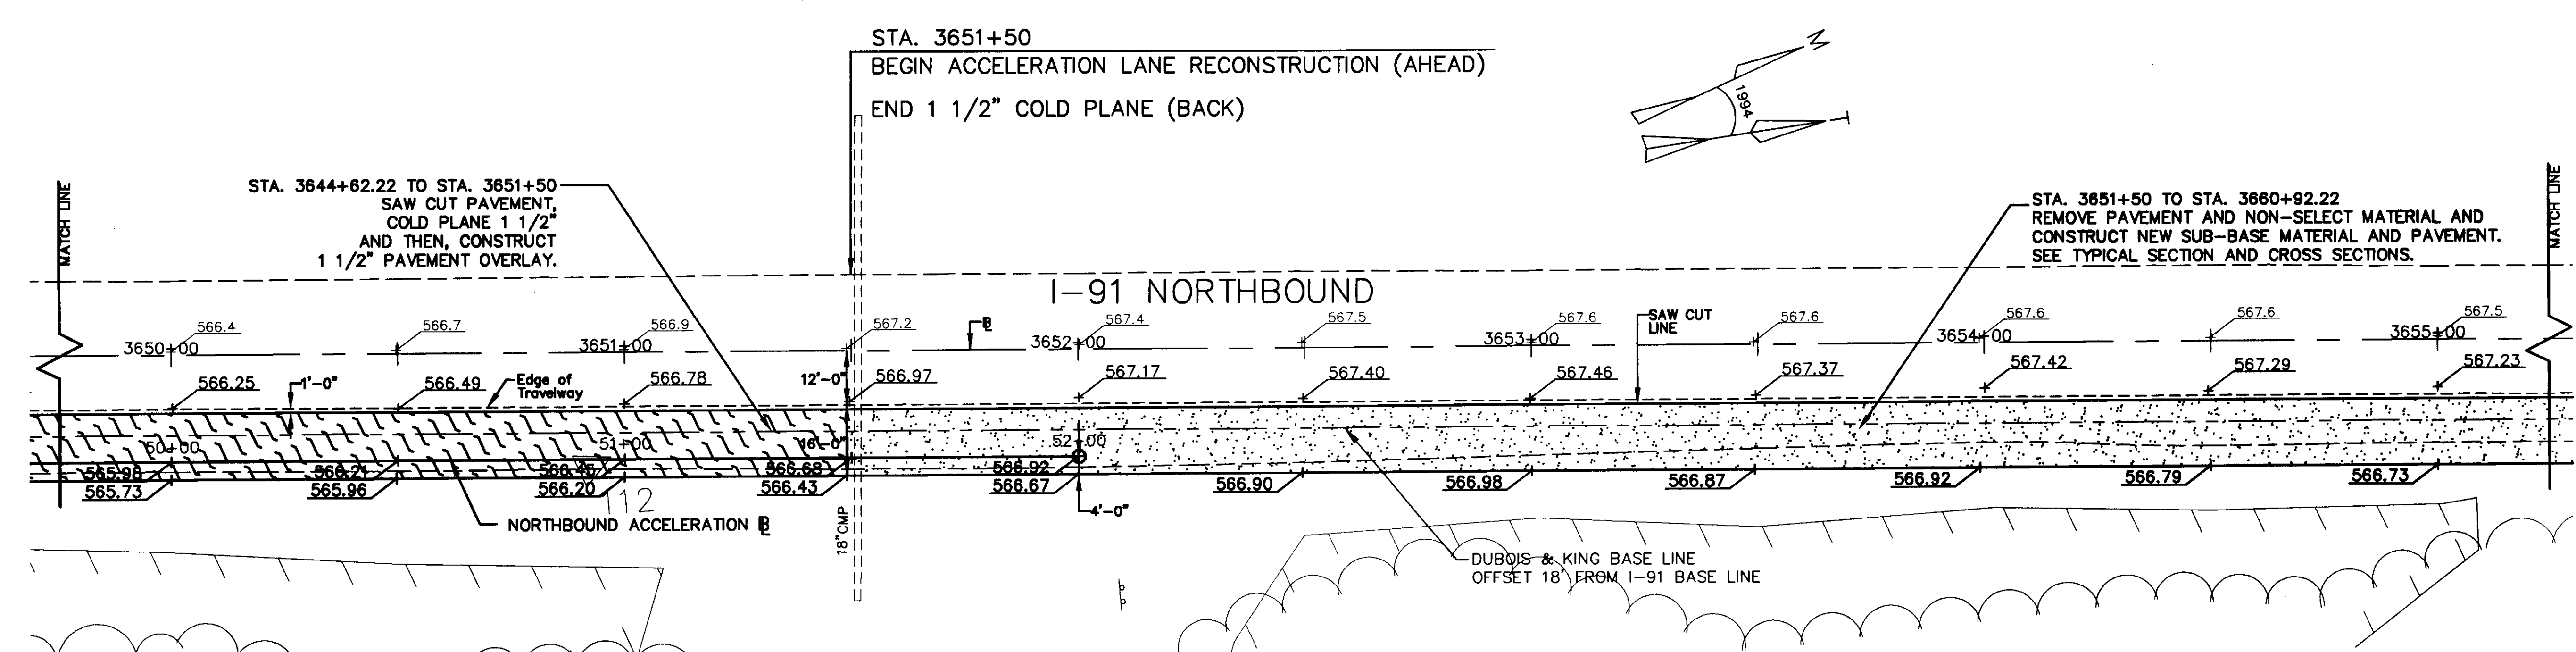


TBM 102  
SPIKE ON ROOT  
OF 30" PINE  
EL. 559.64'

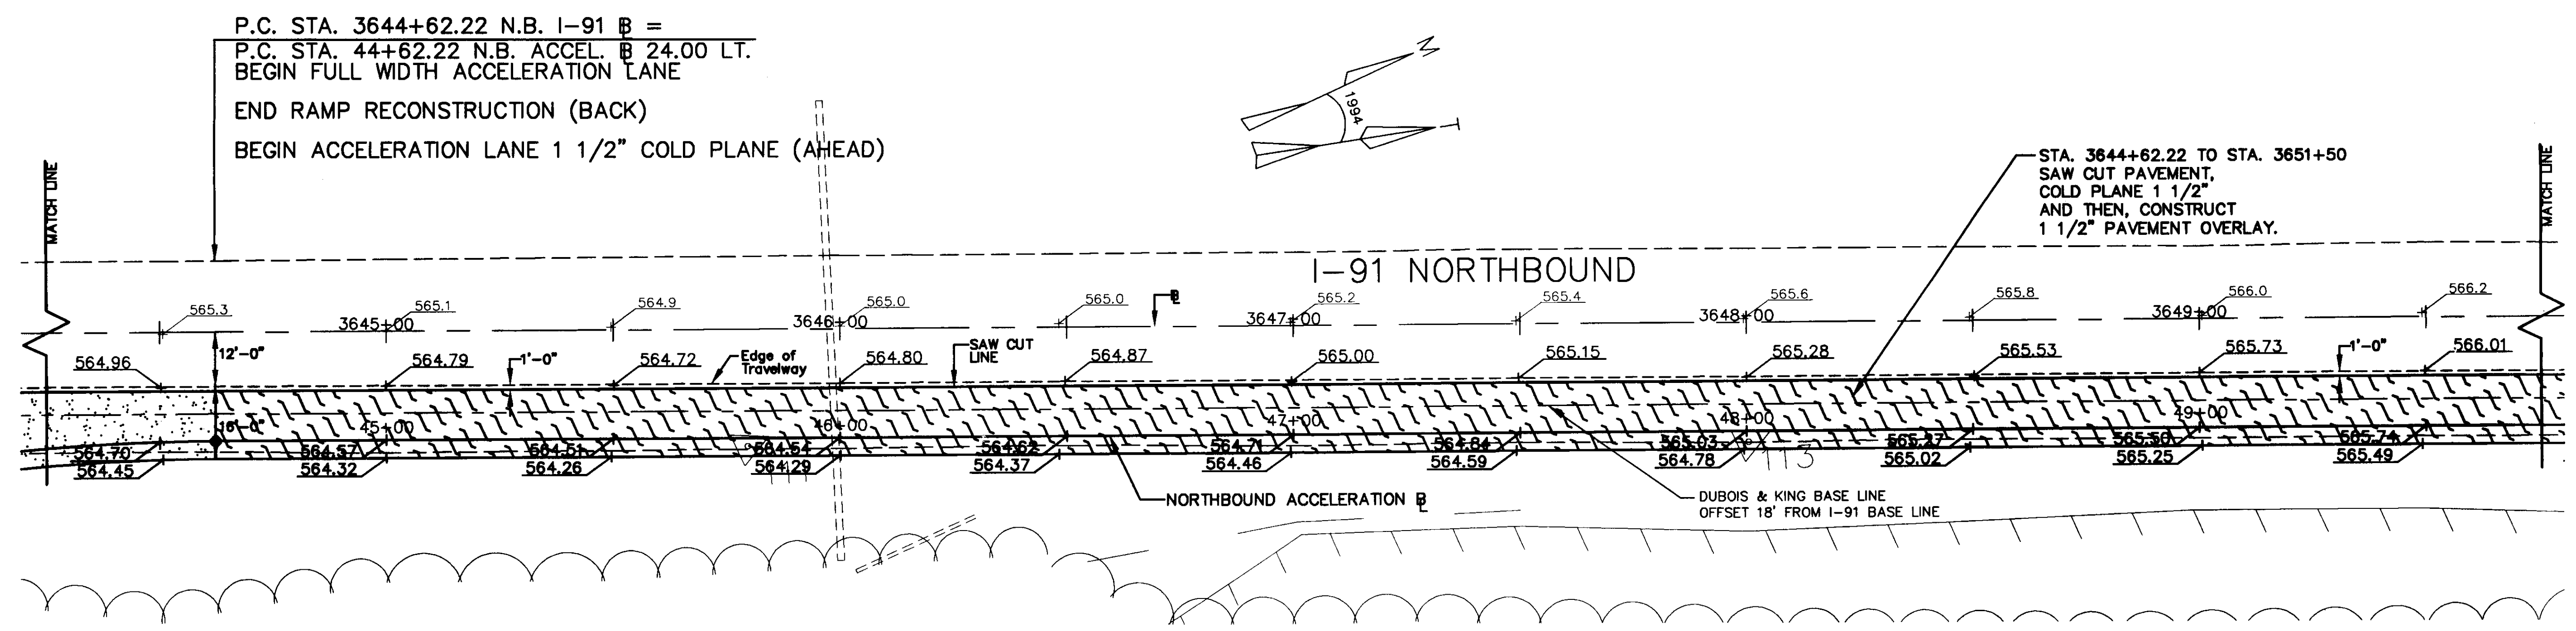

3-15-96  
 C:\DATA\PI\12686\5\N\ACGRAD.FR: Mar 15 09:21:21 1996

<p><b>N·B·F</b> Nimtze Berryhill Figiel ARCHITECTS P.C. 24 1/2 Center Street, Rutland, Vermont 05701</p>	<p><b>Steven J. Banik, P.E.</b> STRUCTURAL ENGINEER Cuttingsville, Vermont 05738</p>	<p><b>DuBois &amp; King inc.</b> Highway Design Site Engineering Mechanical and Electrical Engineers</p>	<p>HARTFORD, VT. I-91 INFORMATION CENTERS</p>	<p>NORTHBOUND ACCEL. GRADING PLAN</p>	<p>FINAL PLANS</p>	<p>R27</p>
--	--	--	---	---	--------------------	------------

2/15/96