
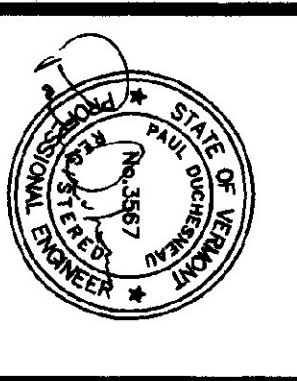


RAIUS FOR STONES	MAXIMUM LENGTH
15" - 20"	15'
21" - 30"	20'
31" - 40"	25'
41" - 50"	30'
51" - 60"	35'
61" - 70"	40'
71" - 80"	45'
81" - 90"	50'
91" - 100"	55'
OVER 100"	60'

NOTES:
 1. GRANITE STONES OR EQUIVALENT CURB LAY ON CURVES SHALL HAVE THE SAME OR APPROXIMATE LAY THRU THE LENGTH.
 2. MAXIMUM LENGTH OF STRAIGHT CURB STONES = 15' ON CURVES - SEE CHART.
 3. MAXIMUM LENGTH OF STRAIGHT CURB STONES LAY ON CURVES - SEE CHART.
 4. NOT TO BE USED FOR RADII LESS THAN 10'.

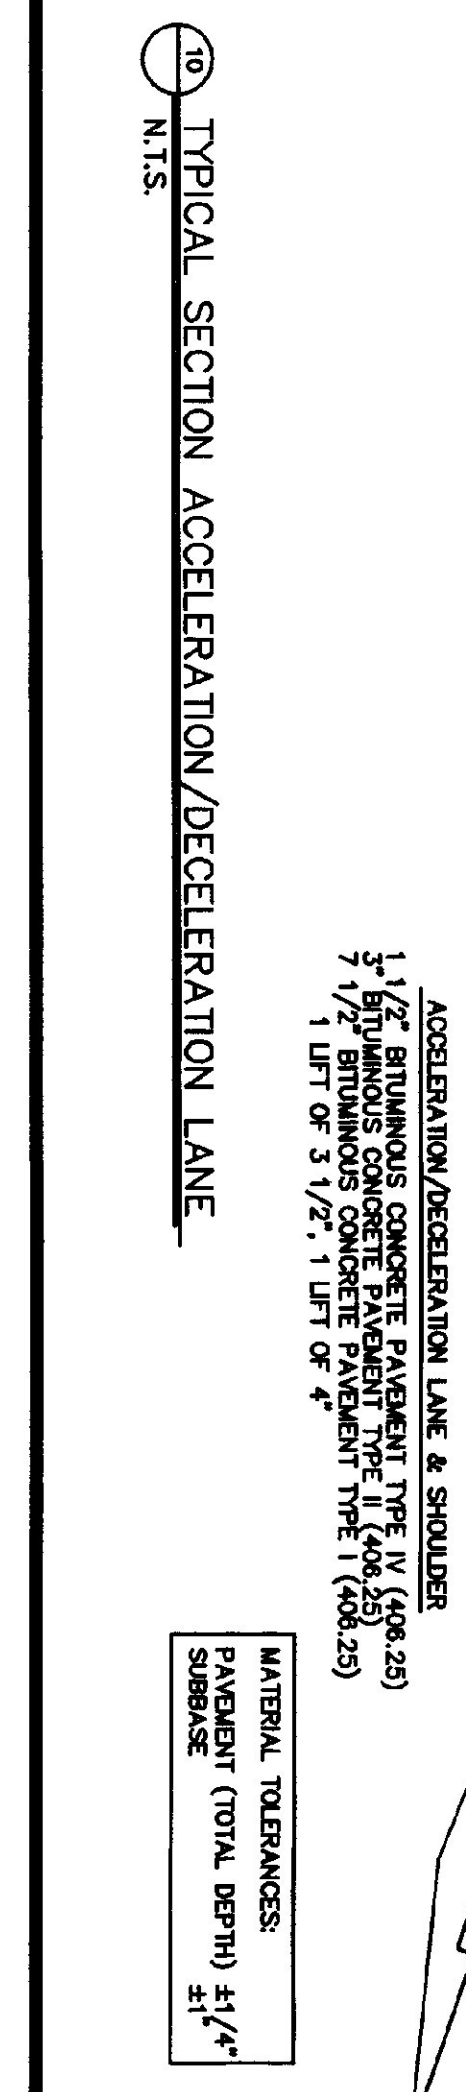

REVISIONS	BY