


WILLISTON INFORMATION CENTER 189 Southbound


Project #: IM - BLDG (4)

DUNCAN • WISNIEWSKI ARCHITECTURE
255 SOUTH CHAMPLAIN STREET, BURLINGTON, VERMONT 05401 802.864.6693

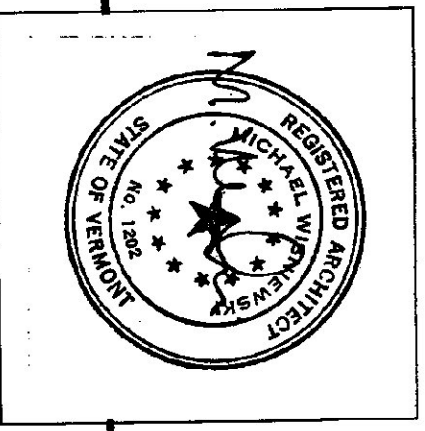

A4sb
JANUARY 16, 2001

LOFT PLAN 1/4" = 1'-0"

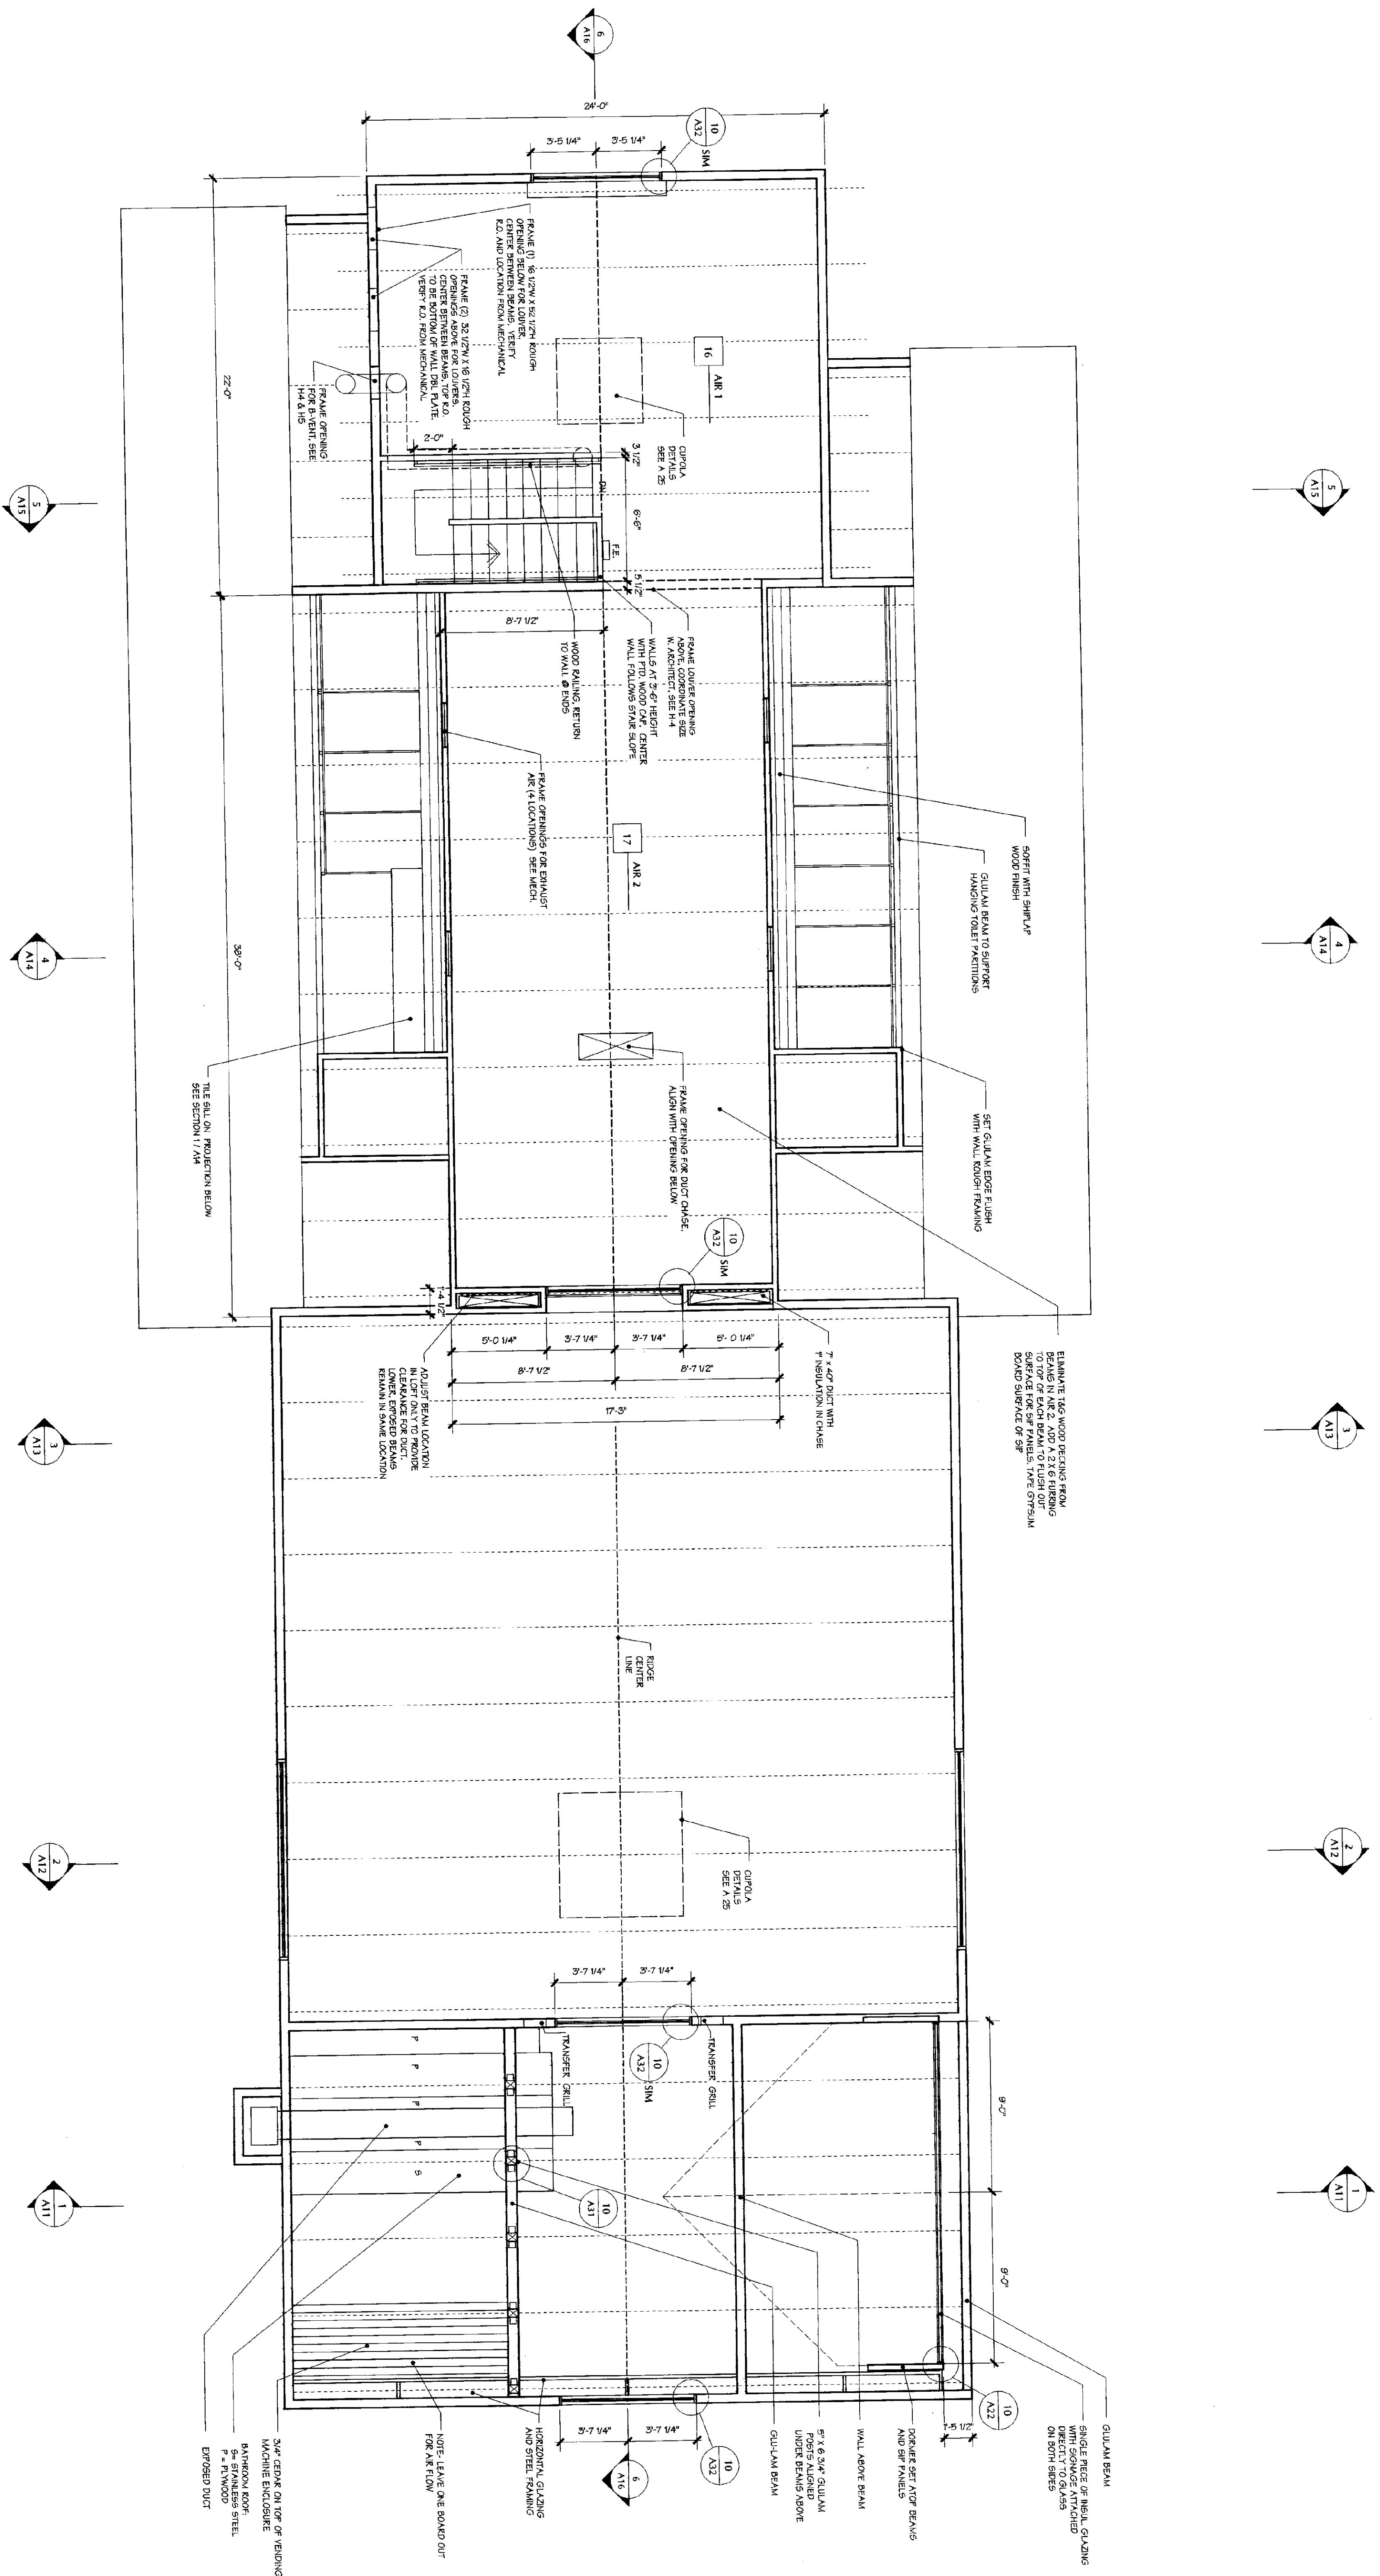

1
A11

2
A12

3
A13

4
A14

5
A15

6
A16

1
A11

2
A12

3
A13

4
A14

5
A15

6
A16