


1 OPP. MAIN ENTRY CABLE ELEVATION
1/4" = 1' - 0"

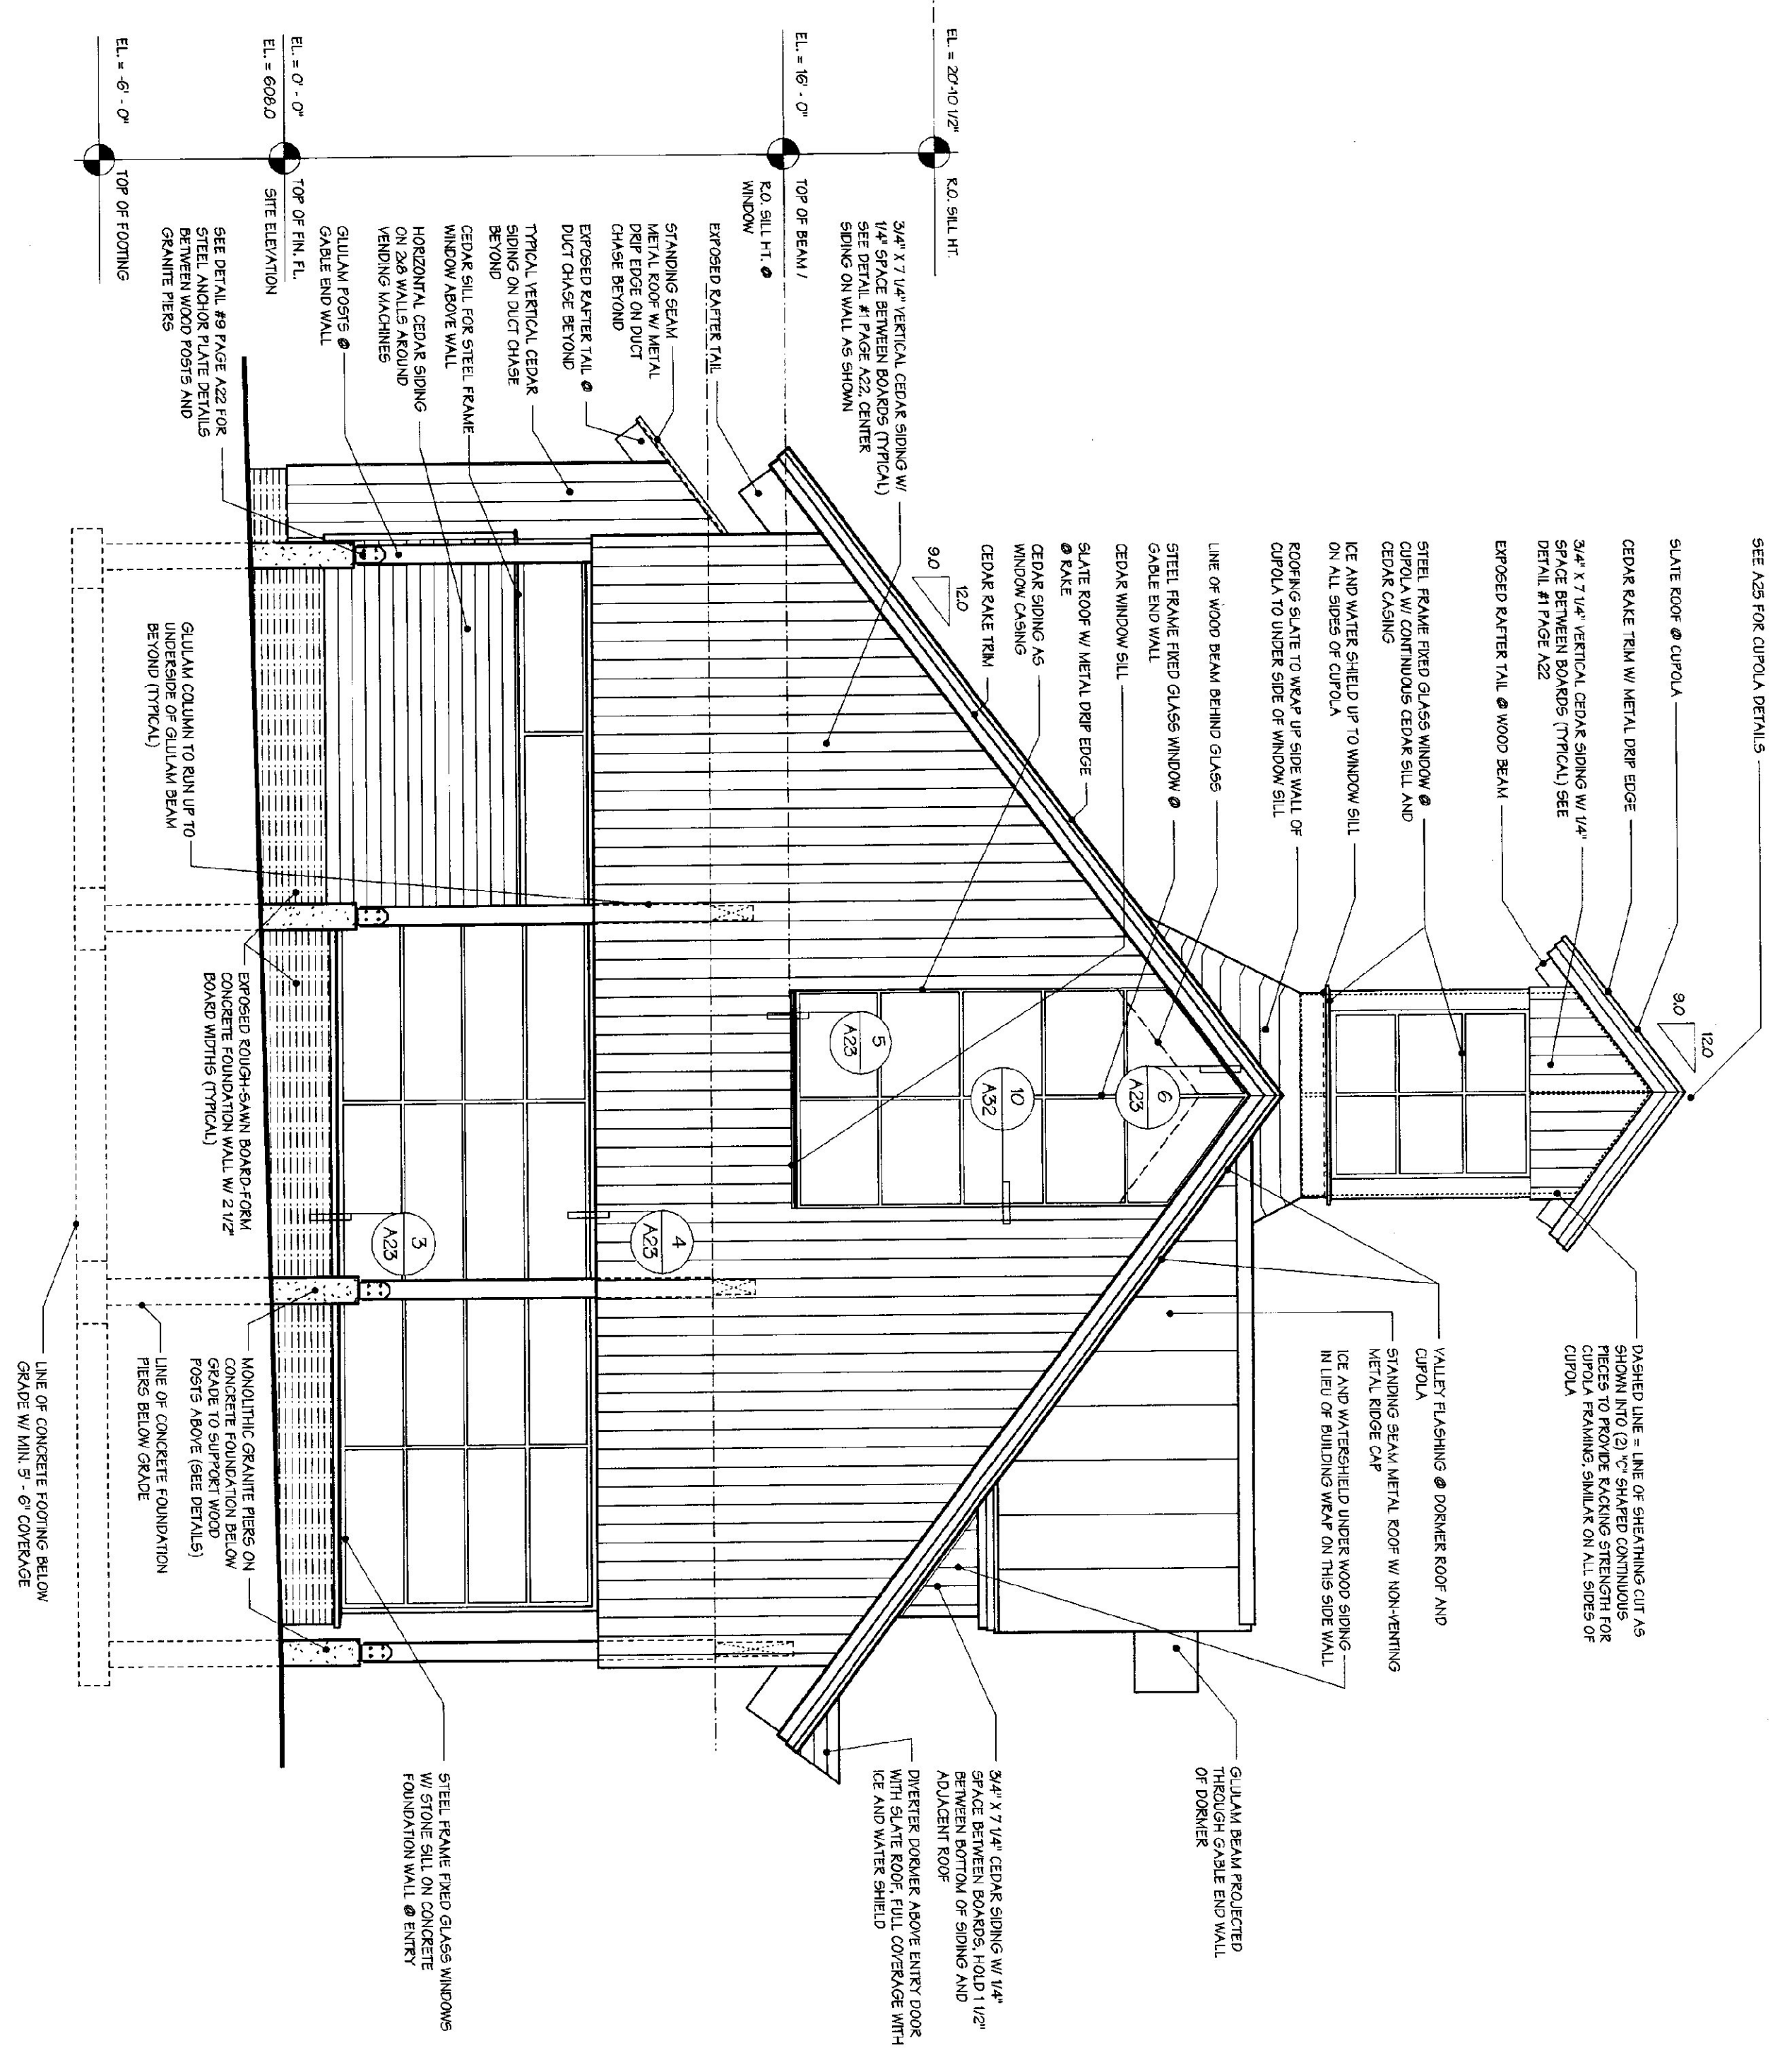

2 MAIN ENTRY CABLE ELEVATION
1/4" = 1' - 0"

WILLISTON INFORMATION CENTER 189 Southbound

Project #: IM - BLDG. (4)

DUNCAN • WISNIEWSKI ARCHITECTURE
255 SOUTH CHAMPLAIN STREET, BURLINGTON, VERMONT 05401 802.864.6693

